


GATE SCHEDULE						
GATE NO.	TYPE	HEIGHT	WIDTH	FABRIC MATERIAL	DETAIL	REMARKS
01	A	7'-0"	10'-0"	CHAINLINK	6/A501	
02	B	10'-0"	12'-0"	SS WOVEN MESH	14/A501	
03	C	7'-0"	4'-0"	WELDED WIRE MESH	2/A502	
04	B	10'-0"	12'-0"	SS WOVEN MESH	14/A501	
05	D	10'-0"	4'-0"	WELDED WIRE MESH	10/A502	
06	C	7'-0"	4'-0"	WELDED WIRE MESH	2/A502	
07	C	7'-0"	4'-0"	WELDED WIRE MESH	2/A502	
08	G	4'-0"	10'-0"	STEEL CABLES	11/A502	
09	F	9'-0"	11'-0"	ALUMINUM GRILLE	4/A502, 8/A502	PER MANUFACTURER
10	H	4'-0"	4'-0"	STEEL CABLES	3/A502	
11	F	6'-8"	4'-0"	ALUMINUM GRILLE	4/A502, 8/A502	PER MANUFACTURER
12	F	6'-8"	4'-0"	ALUMINUM GRILLE	4/A502, 8/A502	PER MANUFACTURER
13	E	8'-0"	10'-0"	CHAINLINK	4/A501	
14	D	7'-0"	4'-0"	WELDED WIRE MESH	10/A502	
15	D	7'-0"	4'-0"	WELDED WIRE MESH	10/A502	
16	C	7'-0"	3'-0"	WELDED WIRE MESH	2/A502	
17	E	4'-0"	4'-0"	CHAINLINK	4/A501	INSTALL KICKPLATE SIM.
18	D	7'-0"	4'-0"	WELDED WIRE MESH	10/A502	
19	I	4'-0"	6'-6"	WELDED WIRE MESH	10/A502	SIM.
20	D	7'-0"	4'-0"	WELDED WIRE MESH	10/A502	
21	I	4'-0"	6'-6"	WELDED WIRE MESH	7/A502	SIM.

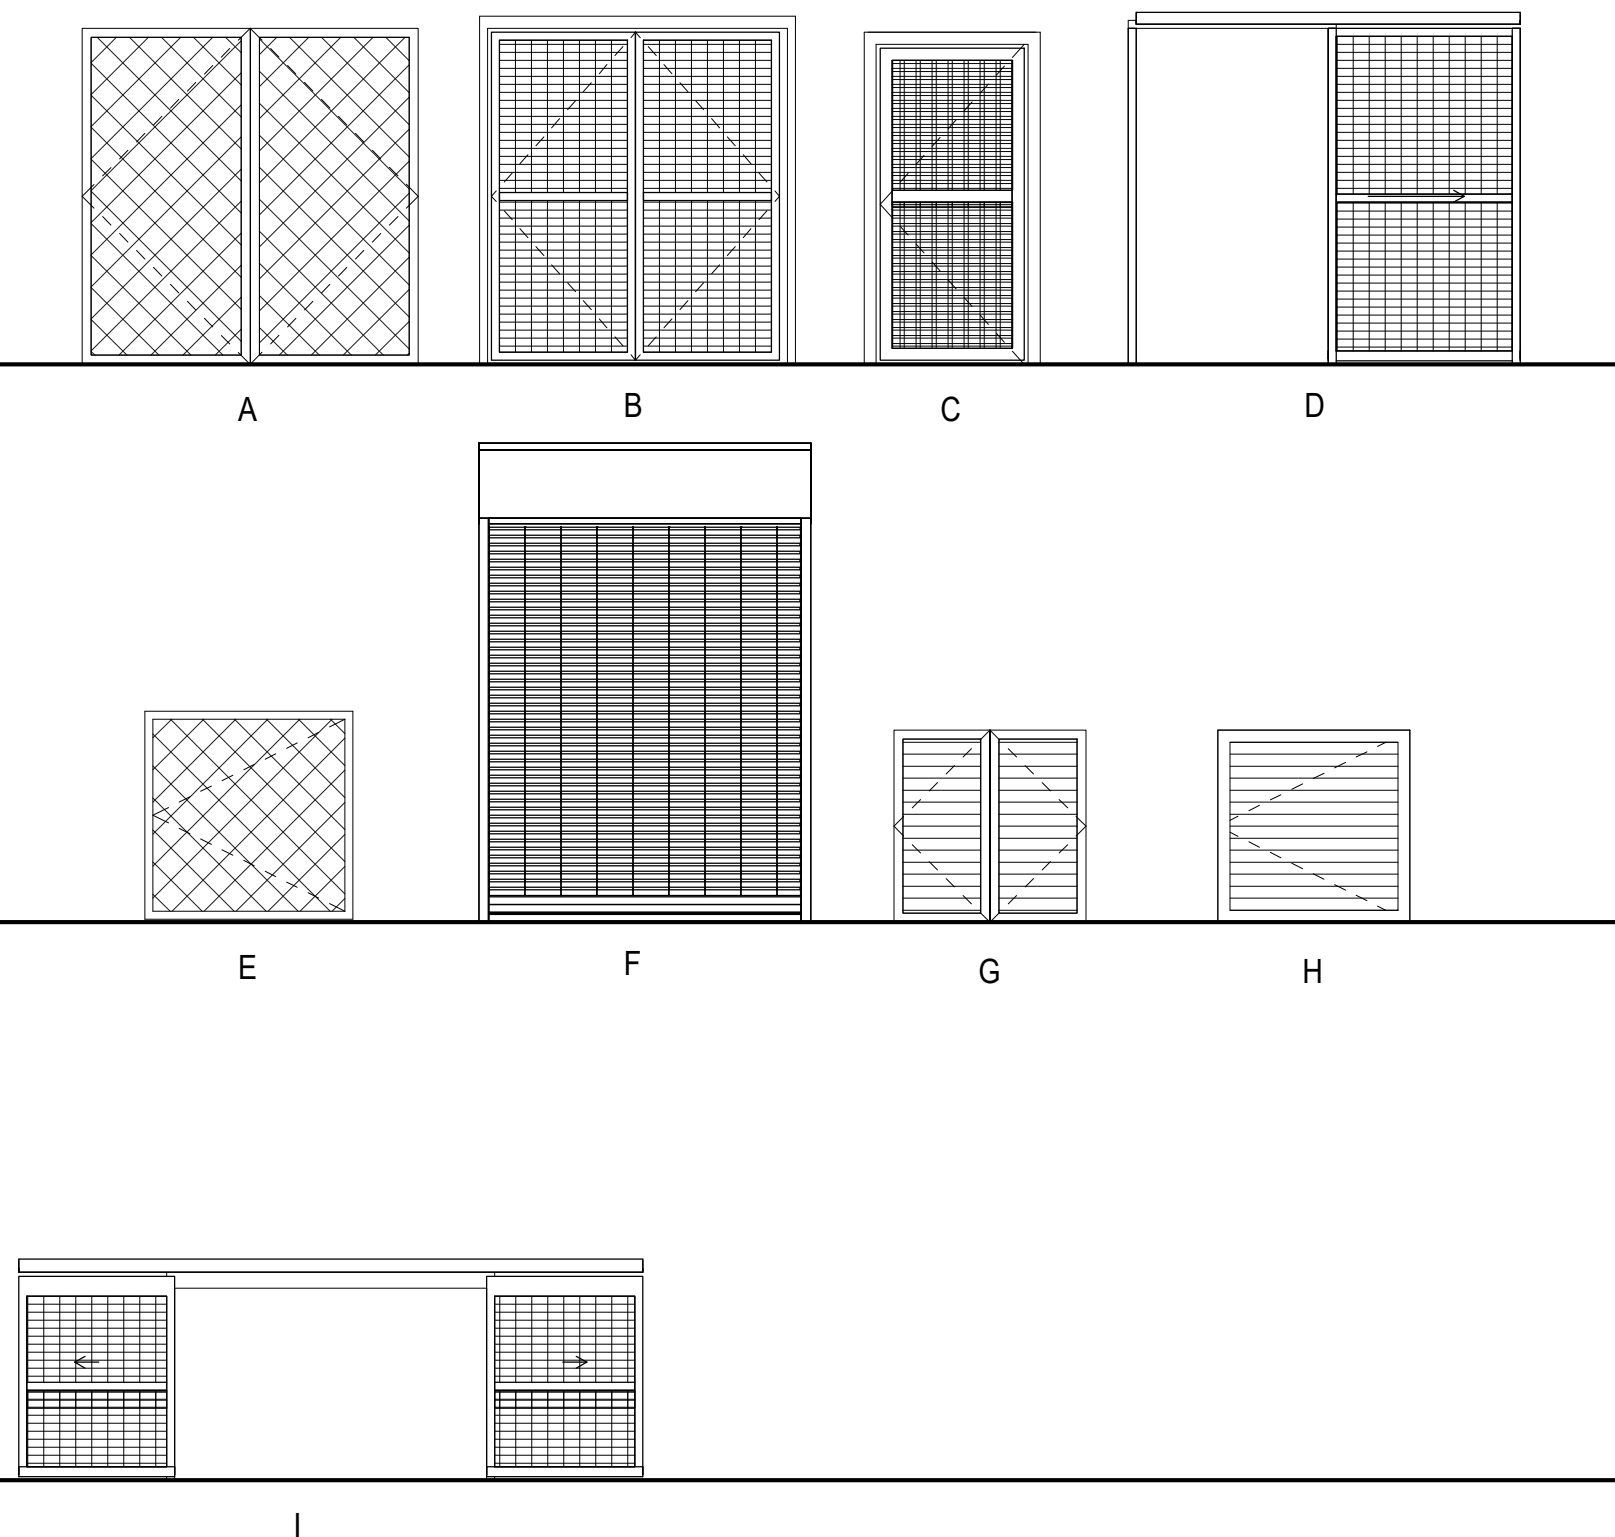



GATE TYPES
1/4" = 1'-0"

WINDOW SCHEDULE				
MARK	TYPE	HEIGHT	WIDTH	REMARKS
A	FIXED LAMINATED GLASS	8'-0"	8'-0"	SEE DETAILS 15 & 14 ON SHEET A503
B	FIXED LAMINATED GLASS	8'-0"	8'-0"	SEE DETAILS 15 & 14 ON SHEET A503
C	FIXED LAMINATED GLASS	6'-0"	1'-6"	SEE DETAILS 15 & 14 ON SHEET A503
D	FIXED LAMINATED GLASS	4'-0"	4'-0"	SEE DETAILS 15 & 14 ON SHEET A503
E	FIXED LAMINATED GLASS	4'-0"	1'-6"	SEE DETAILS 15 & 14 ON SHEET A503

ROCKWORK LOCATIONS LEGEND

VERTICAL ROCKWORK -
GRADE TO TOP OR
UNDERSIDE OF DECK

HORIZONTAL ROCKWORK
INCLUDING ADJACENT
LOW WALLS

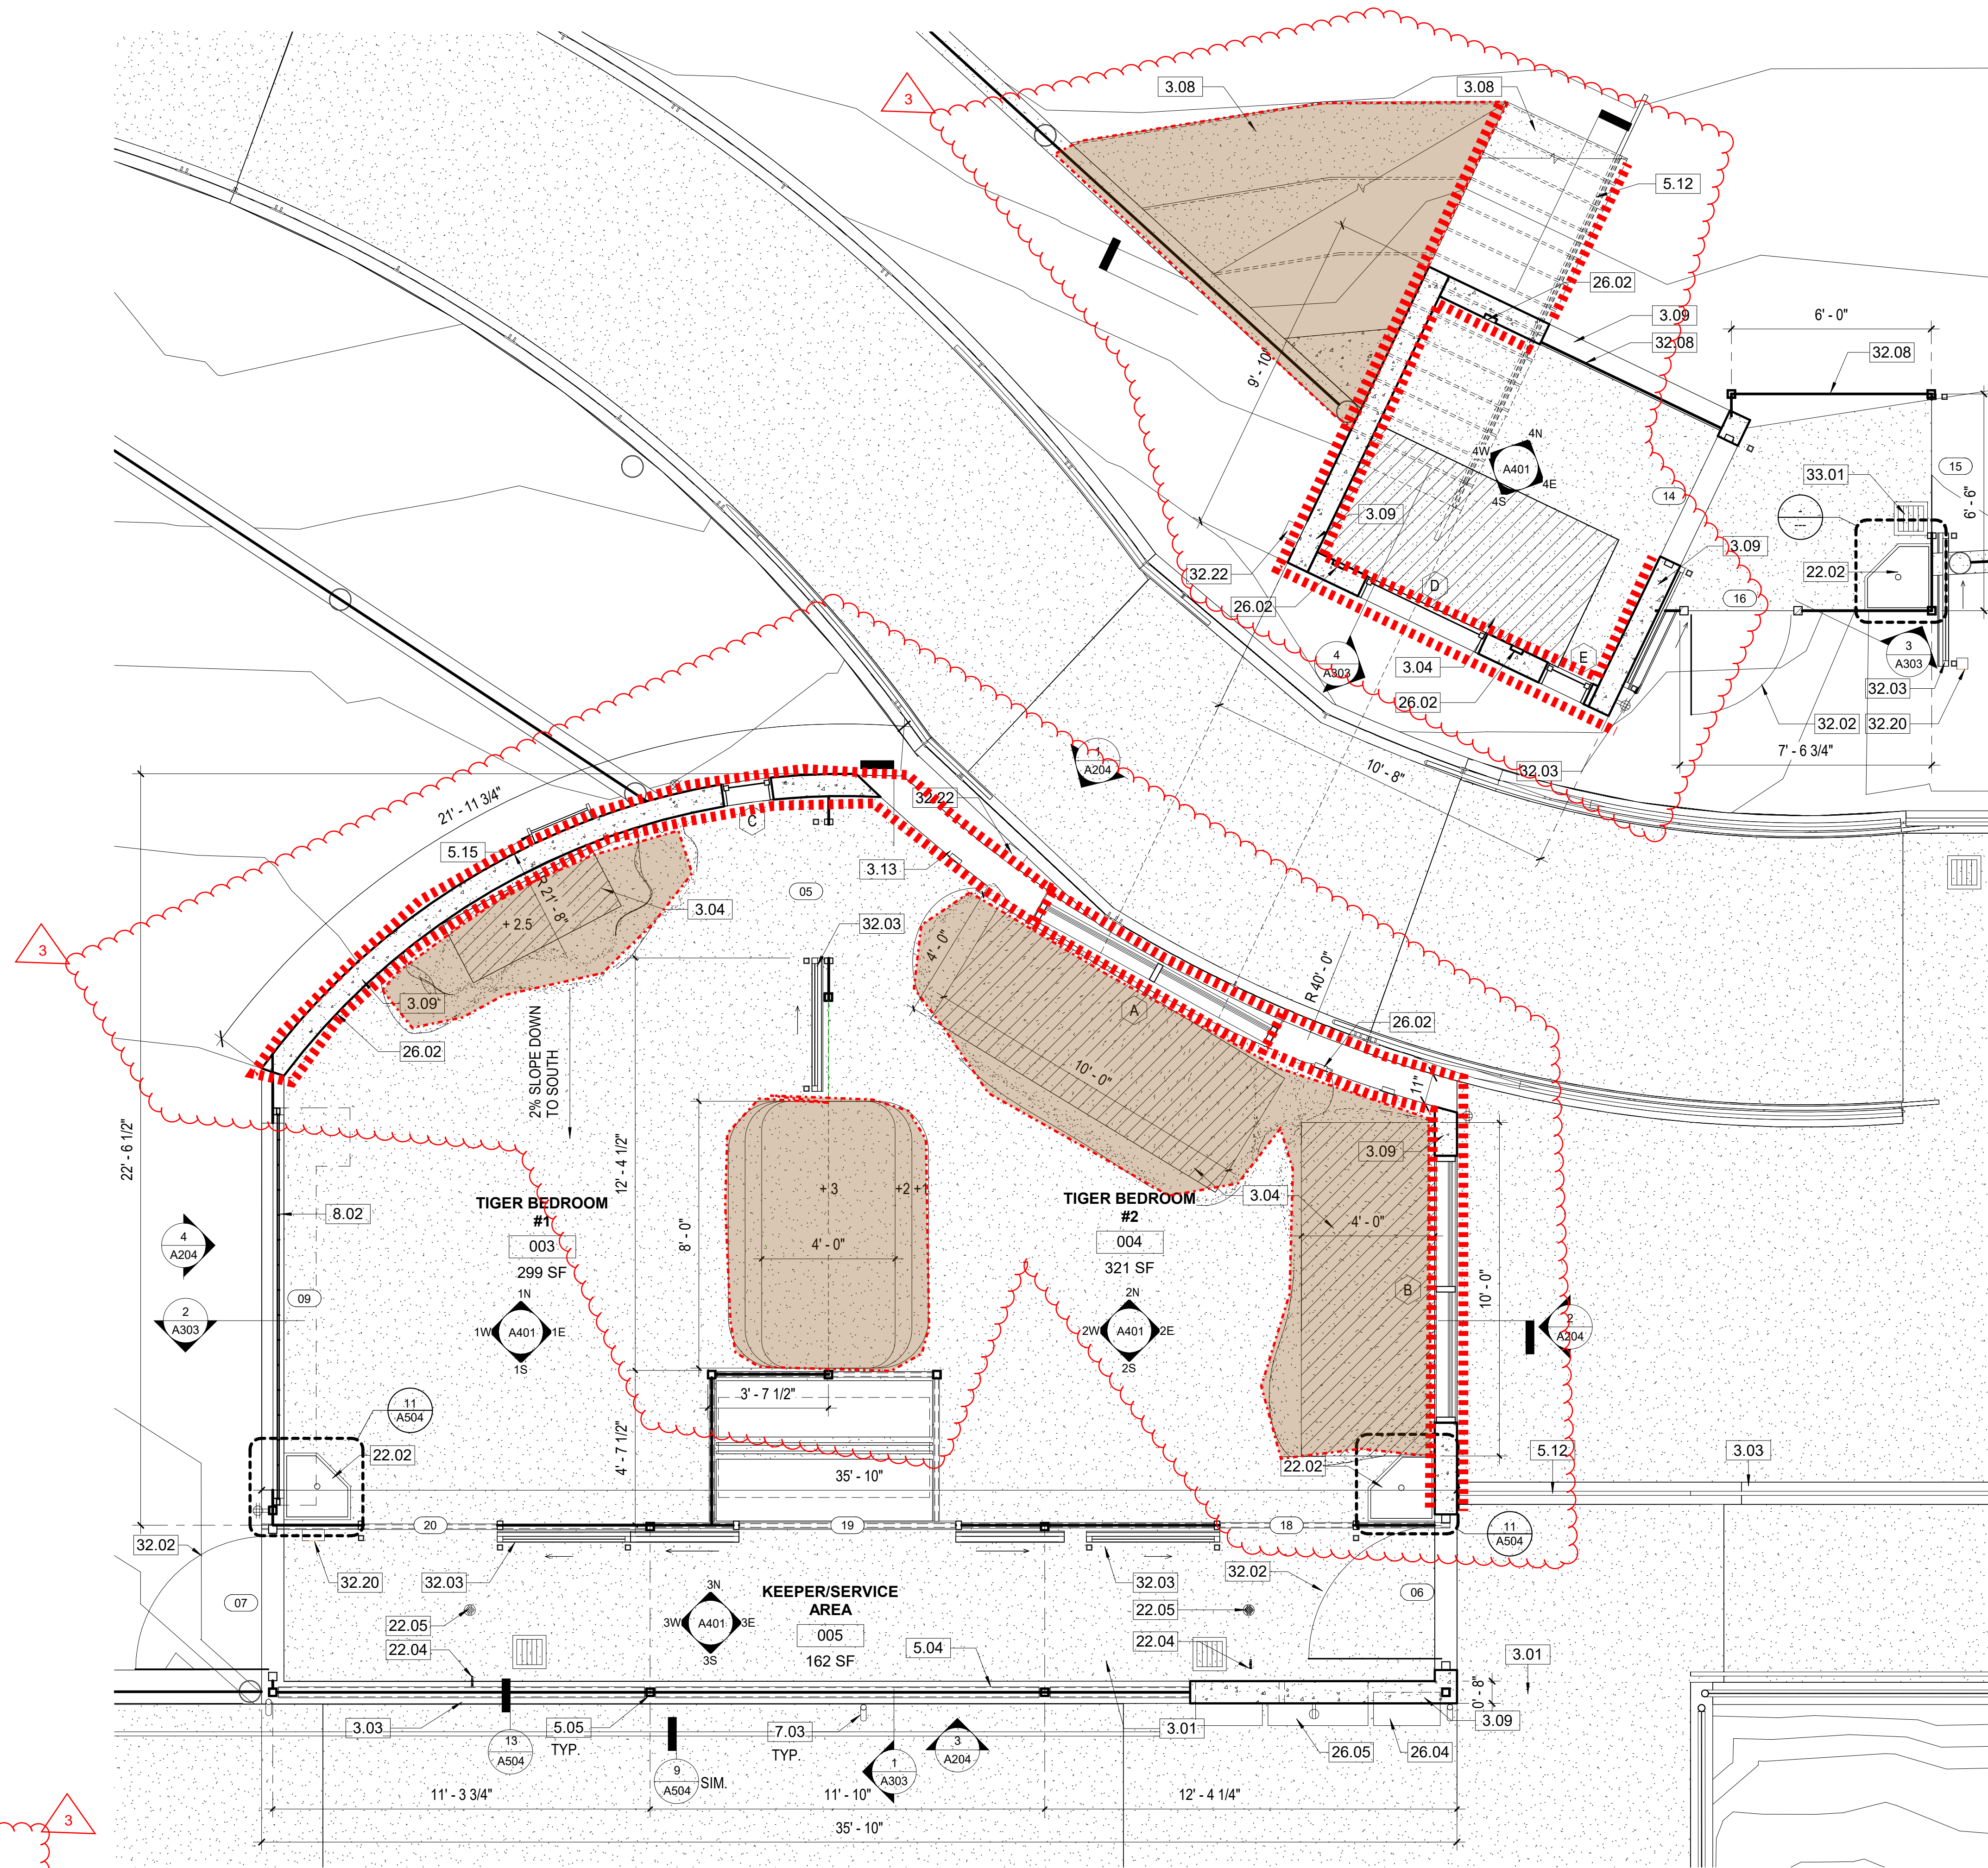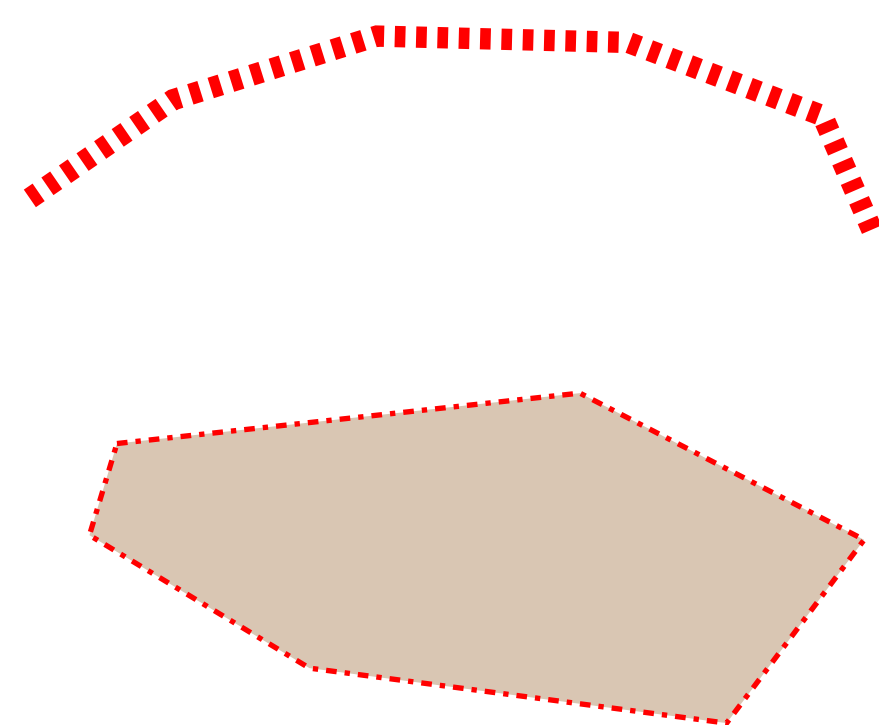

1 TIGER BEDROOM FLOOR PLAN
3/8" = 1'-0"

KEYNOTES

- 3.01 CONCRETE SLAB
- 3.03 4" HIGH CONCRETE CURB
- 3.04 HEATED CONCRETE SLAB SEE ELECTRIC DRAWINGS
- 3.08 CONCRETE STAIRS
- 3.09 8" WIDE CONCRETE WALL
- 3.13 11" WIDE CONCRETE WALL
- 5.04 HSS 3" x 3" x 3/8" STEEL TUBE BEAM PER STRUCTURAL
- 5.05 STEEL TUBE COLUMN PER STRUCTURAL
- 5.12 36" HIGH HANDRAIL
- 5.15 STEEL LADDER
- 7.03 DOWNSPOUT SEE 2/A503
- 8.02 OVERHEAD COILING GRILLE, SEE GATE SCHEDULE SHEET A105
- 22.02 DRINKING TROUGH, SEE 11/A504
- 22.04 HOSE BIBB
- 22.05 FLOOR DRAIN
- 26.02 FLUSHED IN WALL LIGHT, SEE ELECTRICAL DRAWINGS

KEYNOTES

- 26.04 ELECTRICAL PANEL, SEE E600
- 26.05 RADIANT HEATER PANEL, SEE E600
- 32.02 WELDED WIRE MESH SWING GATE
- 32.03 WELDED WIRE MESH SLIDING GATE
- 32.08 WELDED WIRE MESH PANEL
- 32.20 GATE OPERATOR
- 32.22 BRIDGE COILING GRILLE OPERATOR CHAIN
- 33.01 CONCRETE CATCH BASIN PER CIVIL DRAWINGS


LEGEND

- 4" CONCRETE SLAB, SEE STRUCTURAL SHEETS FOR REINFORCEMENTS
- WOOD PLANK SUBSTRATE
- (E) ASPHALT
- 2 1/2" CONCRETE TOPPING SLAB WITH ELECTRIC RESISTIVE HEATING ELEMENT OVER 4" CONCRETE SLAB
- (N) ASPHALT

CONCRETE COLOR:
EXPOSED CONCRETE INCLUDING PAVING, CURBS, SLABS AND WALLS SHALL BE COLORED EARTH TAN INTEGRAL COLOR


GENERAL NOTES

1. ALL GALVANIZED STEEL COLUMNS, RECTANGULAR MESH, FASTENERS, PUBLIC RAILING/BARRIER ETC. IS TO BE FIELD PAINTED BLACK AFTER INSTALLATION IS COMPLETE IN ACCORDANCE WITH SPECIFICATION SECTION 09 9000
2. HAND-WOVEN STAINLESS STEEL MESH, AND LACING WIRE SHALL BE BLACK OXIDE FINISH.
3. SEE SHEET A105 FOR GATE SCHEDULE.
4. SEE SHEET A105 FOR WINDOW SCHEDULE.
5. SEE SHEET A104 FOR DIMENSIONS.

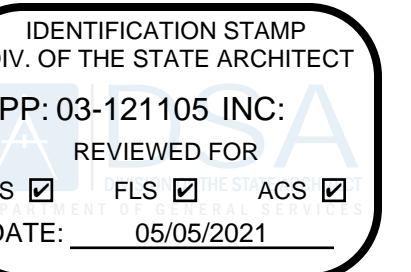

PROJECT TITLE AND SCHOOL LOCATION
TIGER ENCLOSURE
EXOTIC ANIMAL TRAINING & MANAGEMENT
7075 CAMPUS ROAD
MOORPARK, CA 93021

COMMISSIONED ARCHITECT

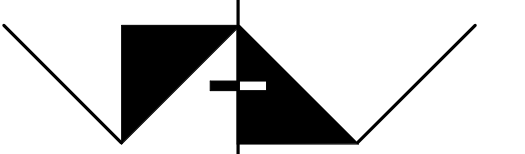


AMADOR WHITTLE
ARCHITECTS, INC.

28328 AGOURA ROAD, SUITE 203
AGOURA HILLS, CALIFORNIA 91301
TEL (805) 530-3938 (818) 874-0071

CONSULTANT

STAMPS/SEALS

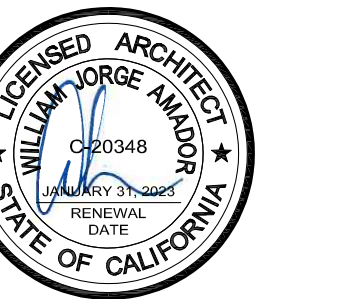

ADDENDUM 3
7/2/2021

03/01/21 DSA BACKCHECK SUBMITTAL

SHEET TITLE:

TIGER BEDROOM & DEN
FLOOR PLAN

PROJECT NO: 18-MPC-030 PROJECT ARCH: Designer
DRAWN: SAN CHECKED: WJA
SHEET NUMBER:

A105

DATE: 02/10/20 SHEET: OF