

Moorpark College

7075 Campus Rd, Moorpark, CA

Campus Wayfinding Design Intent

May 26, 2021

Graphic Palette,
Typography &
Iconography

These drawings are not for construction - the information contained herein is for design intent only.

Contractors are responsible for field verification of all conditions and dimensions and are responsible to inform Little of all variations prior to beginning production and/or fabrication & installation. Contractors shall submit shop drawings for Little's review and approval prior to fabrication or construction.

Contractors shall submit material, color, and samples of typical design treatments prior to beginning fabrication for review and approval by Little.

Logotype



HORIZONTAL



VERTICAL

Typefaces

DIN Condensed Bold

ABCDEFGHIJKLMNOPQRSTUVWXYZ

abcdefghijklmnopqrstuvwxyz 1234567890!?!&

BUILDING AND PARKING IDs

Univers Next Pro Condensed

ABCDEFGHIJKLMNOPQRSTUVWXYZ

abcdefghijklmnopqrstuvwxyz 1234567890!?!&

DIRECTIONAL CONTENT

Iconography



Zone Indicators



PARKING IDs



BUILDING/AMENITY IDs



PARKING ICONS

Color Coding



PARKING EXAMPLE

Color Schedule




MATTHEWS PAINT
MP00357



MATTHEWS PAINT
MP18076




MATTHEWS PAINT
MP06046

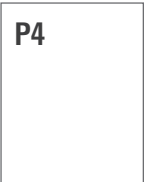

MATTHEWS PAINT
MP27386



MATTHEWS PAINT
MP11399

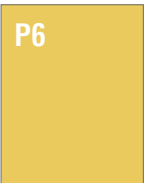

MATTHEWS PAINT
MP04855



MATTHEWS PAINT
MP00015



MATTHEWS PAINT
MP13915



MATTHEWS PAINT
MP07163



3M HIGH INTENSITY
PRISMATIC VINYL 3930
WHITE

Sign Types

These drawings are not for construction - the information contained herein is for design intent only.

Contractors are responsible for field verification of all conditions and dimensions and are responsible to inform Little of all variations prior to beginning production and/or fabrication & installation. Contractors shall submit shop drawings for Little's review and approval prior to fabrication or construction.

Contractors shall submit material, color, and samples of typical design treatments prior to beginning fabrication for review and approval by Little.




CODE	TYPE	QUANTITY
C2	Upper Campus Monument ID	1
C3	West Campus Monument ID	1
C4	Tertiary Monument ID	2
DV1	Vehicular Directional Single Sided	13
DV2	Vehicular Directional (DbISided)	1
DV3	Vehicular Directional Small - Single Sided	2
S1	Street Sign	30
S2	Street Sign (Double Blades)	21
P1	Parking ID (Post Mounted)	35
P2	Parking ID (PV Structure)	15
P3	Parking ID (wall mount)	4
P4	Parking ID (Overflow Options)	8
P5	Parking Informational (QR Code)	38
K1	Information Kiosk (Freestanding)	19
A1	Amenity ID (Freestanding)	5
A2	Amenity ID Fence/Wall mount	6
B1	Building ID Small (2 Sides)	5
B1.2	Building ID Small (Single Panel)	8
B2	Building ID Medium (2 Sides)	7
B2.2	Building ID Medium (Single Panel)	18
B3	Building ID Large (2 Sides)	15
B3.2	Building ID Large (Single Panel)	11
B4	B4 Building ID (Single Panel)	2
B5	Building ID (Full Name)	37
B6	EATM Ground Mounted ID	1
B7	EATM Wall Mounted ID	1
EI.1	Entrance ID (Wall Mounted)	44
EI.3	Entrance ID (Wall Mounted - No Directory)	5
TB.1	Accessible Route ID (Pylon)	10
TB.2	Accessible Route ID (Post)	27
M	Banner	10
DW	Accessible Route ID (Wall Mounted)	3
DC	Accessible Route ID (Blade)	2
TM.1	Accessible Map	2

Vehicular Signs

Location Plan

Contractors shall submit material, color, and samples of typical design treatments prior to beginning fabrication for review and approval by Little.

© 2021 LITTLE All drawings and written material appearing herein constitute original and unpublished work by Little and may not be duplicated, used or disclosed without written consent.

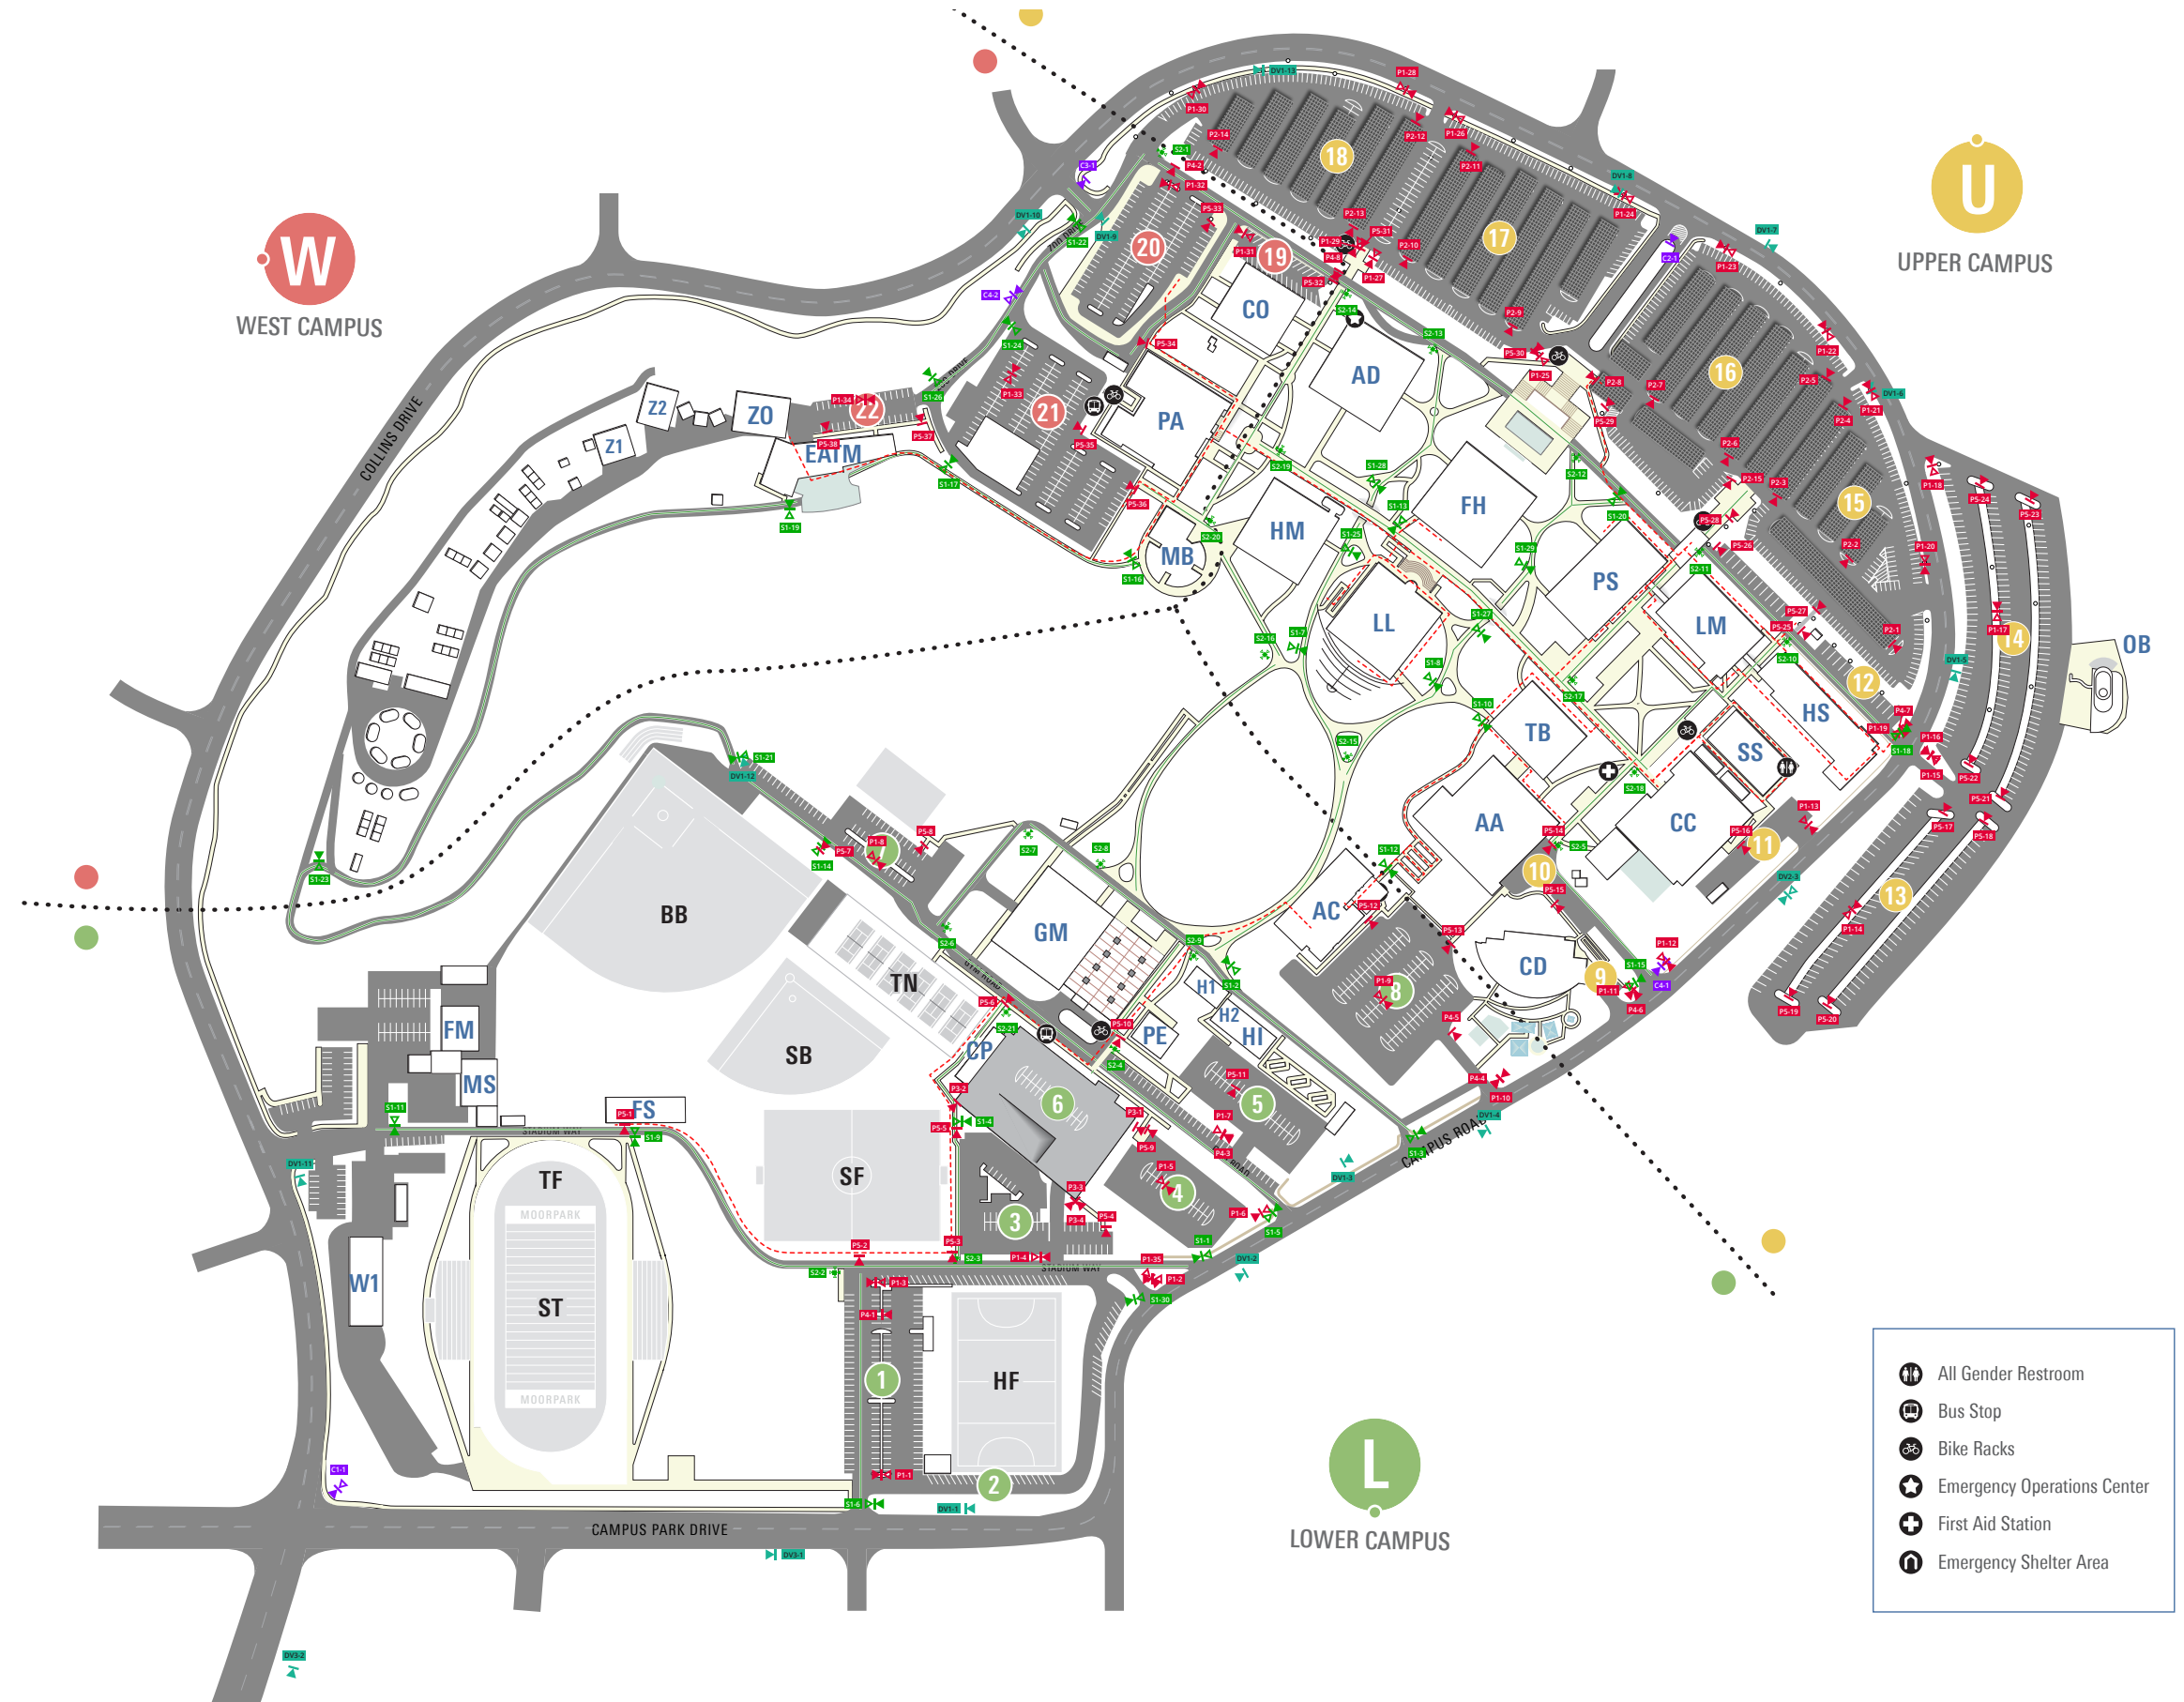

MOORPARK COLLEGE
CAMPUS WAYFINDING

Vehicular Signs

(Installation Notes and Messaging)

C2-Upper Campus Monument ID							
Type	Location	Number	Quantity	Level Colour	Notes	Message	Street Address
C2	CX	1	1	1FF2FF	Medium 28 wide. Theres an irrigation system. Theres a tree on the medium, its on the left side looking into the parking lot. Located 28 back & all the way to the left)	MOORPARK COLLEGE	7526 CAMPUS ROAD
1							

C3-West Campus Monument ID							
Type	Location	Number	Quantity	Zone Color	Notes	Message	Street Address
C3	CX	1	1	1FF2FF		MOORPARK COLLEGE	?
1							

C4-Tertiary Monument ID							
Type	Location	Number	Quantity	Zone Color	Destination	Notes	
C4	CX	1	1	1FF2FF	CDC Child Development Center	Install between light post in the right side and unauthorized vehicles warning sign. (Space between light post and warning sign is about 20))Install at a 45 degree angle facing south east	
C4	CX	2	1	1FF2FF			
2							

DV1-Vehicular Directional Single Sided							
Type	Location	Number	Quantity	Arrow	Destination	Symbol	Notes
DV1	CX	1	1	Arrow Right	Griffin Stadium Field Hockey Stadium Soccer Field Gym	Parking Lower	
DV1	CX	2	1	Arrow Left	Campus Police Baseball Field Softball Field Zoo Deliveries Parking Structure	Parking Lower	464 / Install on sofscape 20 beyond existing stop sign
DV1	CX	3	1	Arrow Right	Campus Police Gym Baseball Field Griffin Stadium Academic Center	Parking Lower	462 / Install on existing light pole 7
DV1	CX	4	1	arrows-up Arrow Left arrows-up	UPPER CAMPUS Child Development Admissions Fountain Hall	Parking Upper	469 / Install in planter area about 22 North of stop sign
DV1	CX	5	1	arrows-up	Admissions Life/Physical Sciences Fountain Hall Technology	Parking Upper Parking West	
DV1	CX	6	1	arrows-up arrows-up	Performing Arts Life/Physical Sciences Health Sciences Student Services Campus Center Observatory VISITORS	Parking Upper Parking Upper	491 / Install about 20 before stop sign on sofscape
DV1	CX	8	1	arrows-up Arrow Right	Admissions Fountain Hall Administration Performing Arts VISITORS	Parking West Parking Upper	493 / Install about 35 before existing directional (before the tree) this are is clear and offers great visibility
DV1	CX	9	1	Arrow Right Arrow Left	Admissions Fountain Hall Administration Library Performing Arts Music Zoo / EATM Communications	Parking West Parking Upper	507 / Install location ok

DV1	CX	10	1	Arrow Right	Administration Communications	Parking West	508 / Install location ok where existing sign is (8' Wide)
DV1	CX	11	1	arrows-up Arrow Right arrows-up arrows-up	Performing Arts Music Zoo / EATM UPPER CAMPUS Facilities/Maintenance Performing Arts Zoo / EATM UPPER CAMPUS Admissions Zoo Deliveries Student Garden Communications	Parking Upper Parking West Parking Upper arrows-up Arrow Right Parking Upper	
DV1	CX	12	1		Humanities Administration Fountain Hall Library		
DV1	CX	13	1	Arrow Right			508 / Install location ok where existing sign is (8' Wide)
13							

DV2-Vehicular Directional (DbISided)							
Type	Location	Number	Quantity	Arrow	Destination	Symbol	Notes
DV2	CX	3	1	arrows-up	Campus Center Parking	Parking Upper	477 / Install on planter about 5 North/East of letters that read AHEAD
				Arrow Left Arrow Right Arrow Right arrows-up	Student Services Health Sciences Bookstore Receiving Observatory Applied Arts Child Development Academic Center Parking Structure Griffin Stadium	Parking Upper Parking Upper Parking Upper	
1							

DV3-Vehicular Directional Small - Single Sided							
Type	Location	Number	Quantity	Arrow	Destination	Symbol	Notes
DV3	CX	1	1	Arrow Left arrows-up arrows-up	Griffin Stadium UPPER CAMPUS WEST CAMPUS	Parking Lower Parking Upper Parking West	
DV3	CX	2	1	Arrow Right	LOWER & UPPER CAMPUS *(add yellow symbol to line above, next to green P) WEST CAMPUS Facilities/Maintenance	Parking Lower Parking Upper Parking West	
2							

S1-Street Sign							
Type	Location	Number	Quantity	Side 1	Side 2	Notes	
S1	CX	1	1	Athlete Row	Athlete Row	Install on sofscape 14 in front of treeRight on the corner	
S1	CX	2	1	Scholar Way	Scholar Way		
S1	CX	3	1	Ambition Road	Ambition Road		
S1	CX	4	1	Patrol Path	Patrol Path		
S1	CX	5	1	Gym Road	Gym Road		
S1	CX	6	1	Fast Pass	Fast Pass		
S1	CX	7	1	Sage Street	Sage Street		
S1	CX	8	1	Scholar Way	Scholar Way		
S1	CX	9	1	Athlete Row	Athlete Row		
S1	CX	10	1	Creator Court	Creator Court		
S1	CX	11	1	Athlete Row	Athlete Row		
S1	CX	12	1	Creator Court	Creator Court		
S1	CX	13	1	Raider Walk	Raider Walk		
S1	CX	14	1	Gym Road	Gym Road		
S1	CX	15	1	Kinder Court	Kinder Court		
S1	CX	16	1	Poppy Path	Poppy Path		
S1	CX	17	1	Poppy Path	Poppy Path		
S1	CX	18	1	Moon Walk	Moon Walk		
S1	CX	19	1	Ira Boulevard	Ira Boulevard		
S1	CX	20	1	Apricot Lane	Apricot Lane		
S1	CX	21	1	Ira Boulevard	Ira Boulevard		
S1	CX	22	1	Chumash Court	Chumash Court		
S1	CX	23	1	Ira Boulevard	Ira Boulevard		
S1	CX	24	1	Chumash Court	Chumash Court		
S1	CX	25	1	Sage Street	Sage Street		

These drawings are not for construction - the information contained herein is for design intent only.

Contractors are responsible for field verification of all conditions and dimensions and are responsible to inform Little of all variations prior to beginning production and/or fabrication & installation. Contractors shall submit shop drawings for Little's review and approval prior to fabrication or construction.

Contractors shall submit material, color, and samples of typical design treatments prior to beginning fabrication for review and approval by Little.



Vehicular Signs

(Installation Notes and Messaging)

These drawings are not for construction - the information contained herein is for design intent only.

Contractors are responsible for field verification of all conditions and dimensions and are responsible to inform Little of all variations prior to beginning production and/or fabrication & installation. Contractors shall submit shop drawings for Little's review and approval prior to fabrication or construction.

Contractors shall submit material, color, and samples of typical design treatments prior to beginning fabrication for review and approval by Little.

S1	CX	26	1	Chumash Court	Chumash Court	
S1	CX	27	1	Scholar Way	Scholar Way	
S1	CX	28	1	Sage Street	Sage Street	
S1	CX	29	1	Scholar Way	Scholar Way	
S1	CX	30	1	Athlete Row	Athlete Row	Install on sofscape 14 in front of treeRight on the corner

30						
S2-Street Sign (Double Blades)						
Type	Location	Number	Quantity	Panel 1	Panel 2	Notes
S2	CX	1	1	Apricot Lane	Chumash Court	
S2	CX	2	1	Apricot Lane	Chumash Court	
S2	CX	3	1	Fast Pass	Athlete Row	
S2	CX	4	1	Fast Pass	Athlete Row	
S2	CX	5	1	Athlete Row	Patrol Path	
S2	CX	6	1	Athlete Row	Patrol Path	
S2	CX	7	1	Gym Road	Growth Path	
S2	CX	8	1	Gym Road	Growth Path	
S2	CX	9	1	ASMC Way	Kinder Court	
S2	CX	10	1	ASMC Way	Kinder Court	
S2	CX	11	1	Gym Road	Matilija Road	
S2	CX	12	1	Matilija Road	Matilija Road	
S2	CX	13	1	Ambition Road	Ambition Road	
S2	CX	14	1	Ambition Road	Rabbit Run	
S2	CX	15	1	Ambition Road	Rabbit Run	
S2	CX	16	1	Ambition Road	Growth Path	
S2	CX	17	1	Ambition Road	Growth Path	
S2	CX	18	1	Moon Walk	ASMC Way	
S2	CX	19	1	Moon Walk	ASMC Way	
S2	CX	20	1	Moon Walk	Milky Way	
S2	CX	21	1	Moon Walk	Milky Way	
S2	CX	22	1	Apricot Lane	Scholar Way	
S2	CX	23	1	Apricot Lane	Scholar Way	
S2	CX	24	1	Apricot Lane	Sage Street	
S2	CX	25	1	Apricot Lane	Sage Street	
S2	CX	26	1	Apricot Lane	Major Road	
S2	CX	27	1	Apricot Lane	Major Road	
S2	CX	28	1	Sage Street	Scholar Way	
S2	CX	29	1	Sage Street	Scholar Way	
S2	CX	30	1	Rabbit Run	Harmony Road	
S2	CX	31	1	Rabbit Run	Harmony Road	
S2	CX	32	1	Milky Way	Raider Walk	
S2	CX	33	1	Milky Way	Raider Walk	
S2	CX	34	1	ASMC Way	Raider Walk	
S2	CX	35	1	ASMC Way	Raider Walk	
S2	CX	36	1	Major Road	Raider Walk	
S2	CX	37	1	Major Road	Raider Walk	
S2	CX	38	1	Harmony Road	Major Road	
S2	CX	39	1	Harmony Road	Major Road	
S2	CX	40	1	Patrol Path	Gym Road	
S2	CX	41	1	Patrol Path	Gym Road	

21						
P1-Parking ID (Post Mounted)						
Type	Location	Number	Quantity	Number	Campus Zone Color	Notes
P1	CX	1	1	1	P5 - Lower Campus: Olive Green	445 / Install on sofscape to the right of existing parking by permit only signInstall about 6 in to the right, from the edge of entryway
P1	CX	2	1	2	P5 - Lower Campus: Olive Green	Look for post for mounting.
P1	CX	3	1	3	P5 - Lower Campus: Olive Green	417 / Install where existing tree is to the right of last parking spot (tree to be removed)Option: install on existing 5 square light post beyond emergency sign (ADD PARKING OVERFLOW ID)
P1	CX	4	1	4	P5 - Lower Campus: Olive Green	460 / Install on existing light pole
P1	CX	5	1	5	P5 - Lower Campus: Olive Green	462 / Install on existing light pole 7
P1	CX	6	1	6	P5 - Lower Campus: Olive Green	462 / Install on existing light pole 7

P1	CX	7	1	7	P5 - Lower Campus: Olive Green	466 / Install on 7 post to the left of parking lot entrance (ADD PARKING OVERFLOW ID)
P1	CX	8	1	8	P5 - Lower Campus: Olive Green	Gym Back Lot / 7 post
P1	CX	9	1	9	P5 - Lower Campus: Olive Green	Mount on Lightpole
P1	CX	10	1	10	P5 - Lower Campus: Olive Green	468 / Install in planter area about 5 in front of existing vehicular directional (existing vehicular directional to be removed) (ADD PARKING OVERFLOW ID)
P1	CX	11	1	11	P6 - Upper Campus: Golden Yellow	470 / Install on planter section to the left of entrance about 5 in (ADD PARKING OVERFLOW ID)
P1	CX	12	1	12	P6 - Upper Campus: Golden Yellow	470 / Install on planter section to the left of entrance about 5 in (ADD PARKING OVERFLOW ID)
P1	CX	13	1	13	P6 - Upper Campus: Golden Yellow	
P1	CX	14	1	14	P6 - Upper Campus: Golden Yellow	7 diam post
P1	CX	15	1	15	P6 - Upper Campus: Golden Yellow	New post required
P1	CX	16	1	16	P6 - Upper Campus: Golden Yellow	7" post
P1	CX	17	1	17	P6 - Upper Campus: Golden Yellow	Need location photo.
P1	CX	18	1	18	P6 - Upper Campus: Golden Yellow	New post or trim tree.
P1	CX	19	1	19	P6 - Upper Campus: Golden Yellow	P1ADDITIONAL install on 7 postadd OVERFLOW ID
P1	CX	20	1	20	P6 - Upper Campus: Golden Yellow	481 / New post / Irrigation system on site
P1	CX	21	1	21	P6 - Upper Campus: Golden Yellow	483 / 7" post
P1	CX	22	1	22	P6 - Upper Campus: Golden Yellow	484 / New post Or on existing square post (Square post too short and 47 from entryway)
P1	CX	23	1	23	P6 - Upper Campus: Golden Yellow	489 / 7" post
P1	CX	24	1	24	P6 - Upper Campus: Golden Yellow	493 7" post
P1	CX	25	1	25	P6 - Upper Campus: Golden Yellow	7" post
P1	CX	26	1	26	P6 - Upper Campus: Golden Yellow	495 . 7" post
P1	CX	27	1	27	P6 - Upper Campus: Golden Yellow	Sign not needed.New post required Irrigation system on site
P1	CX	28	1	28	P6 - Upper Campus: Golden Yellow	496 / 10" post (street light post)Alternate location: adjacent post about 40 further back (see second picture).
P1	CX	29	1	29	P6 - Upper Campus: Golden Yellow	7" post

Vehicular Signs

(Installation Notes and Messaging)

P1	CX	30	1	18	P6 - Upper Campus: Golden Yellow	504 / 7" post
P1	CX	31	1	18 19	P9 - West Campus: Terracota Red	P1ADDITIONAL 7post
P1	CX	32	1	19 20	P9 - West Campus: Terracota Red	On existing light post
P1	CX	33	1	20 21	P9 - West Campus: Terracota Red	On existing light post
P1	CX	34	1	21 22	P9 - West Campus: Terracota Red	
P1	CX	35	1	22 3		Add two signs here
				35		

P2-Parking ID (PV Structure)						
Type	Location	Number	Quantity	Panel 1	Notes	Campus Zone Color
P2	CX	1	1	15	[ADD PARKING OVERFLOW ID]	P6 - Upper Campus: Golden Yellow
P2	CX	2	1	15	P1ADDITIONAL Install on 7 post	P6 - Upper Campus: Golden Yellow
P2	CX	3	1	15		P6 - Upper Campus: Golden Yellow
P2	CX	4	1	15		P6 - Upper Campus: Golden Yellow
P2	CX	5	1	16		P6 - Upper Campus: Golden Yellow
P2	CX	6	1	16		P6 - Upper Campus: Golden Yellow
P2	CX	7	1	16		P6 - Upper Campus: Golden Yellow
P2	CX	8	1	16		P6 - Upper Campus: Golden Yellow
P2	CX	9	1	17		P6 - Upper Campus: Golden Yellow
P2	CX	10	1	17		P6 - Upper Campus: Golden Yellow
P2	CX	11	1	17		P6 - Upper Campus: Golden Yellow
P2	CX	12	1	18		P6 - Upper Campus: Golden Yellow
P2	CX	13	1	18		P6 - Upper Campus: Golden Yellow
P2	CX	14	1	18		P6 - Upper Campus: Golden Yellow
P2	CX	15	1	16 & 15 - Accessible		P6 - Upper Campus: Golden Yellow
				15		

P3-Parking ID (wall mount)						
Type	Location	Number	Quantity	Message	Notes	Campus Zone Color
P3	CX	1	1	6	1166 / Height 49 Install 2 bellow camera on east facing sideOption: install centered on parking structure	P5 - Lower Campus: Olive Green
P3	CX	2	1	6	1175 / Height 49 Install 1 to right side of camera Option: install centered on parking structure	P5 - Lower Campus: Olive Green
P3	CX	3	1	6	1164	P5 - Lower Campus: Olive Green
P3	CX	4	1	6	1164 / Height 49 Install 2 bellow camera on south facing side (and on east facing side)Option: install centered on parking structure	P5 - Lower Campus: Olive Green
				4		

P4-Parking ID (Overflow Options)						
Type	Location	Number	Quantity	Message	Notes	Campus Zone Color
P4	CX	1	1	[P]Additional Parking Use: 3 & 6		P5 - Lower Campus: Olive Green
P4	CX	2	1	[P]Additional Parking Use: 3 & 6 [P]Additional Parking Use: 18	avoid hydrant and stop sign near by	
P4	CX	3	1	[P]Additional Parking Use: 18 [P]Additional Parking Use: 4 & 6		P5 - Lower Campus: Olive Green
P4	CX	4	1	[P]Additional Parking Use: 6		P5 - Lower Campus: Olive Green
P4	CX	5	1	[P]Overflow Parking Use: 6		P5 - Lower Campus: Olive Green
P4	CX	6	1	[P]Additional Parking Use: 8 & 6		P6 - Upper Campus: Golden Yellow
P4	CX	7	1	[P]Additional Parking Use: 15		P6 - Upper Campus: Golden Yellow
P4	CX	8	1	[P]Additional Parking Use: 18	avoid irrigation lines	
				8		

P5-Parking Informational (QR Code)

Type	Location	Number	Quantity	Message	Notes	Campus Zone Color
P5	CX	1	1			
P5	CX	2	1			
P5	CX	3	1			
P5	CX	4	1			
P5	CX	5	1			
P5	CX	6	1			
P5	CX	7	1			
P5	CX	8	1			
P5	CX	9	1			
P5	CX	10	1			
P5	CX	11	1			
P5	CX	12	1			
P5	CX	13	1			
P5	CX	14	1			
P5	CX	15	1			
P5	CX	16	1			
P5	CX	17	1			
P5	CX	18	1			
P5	CX	19	1			
P5	CX	20	1			
P5	CX	21	1			
P5	CX	22	1			
P5	CX	23	1			
P5	CX	24	1			
P5	CX	25	1			
P5	CX	26	1			
P5	CX	27	1			
P5	CX	28	1			
P5	CX	29	1			
P5	CX	30	1			
P5	CX	31	1			
P5	CX	32	1			
P5	CX	33	1			
P5	CX	34	1			
P5	CX	35	1			
P5	CX	36	1			
P5	CX	37	1			
P5	CX	38	1			
				38		


These drawings are not for construction - the information contained herein is for design intent only.

Contractors are responsible for field verification of all conditions and dimensions and are responsible to inform Little of all variations prior to beginning production and/or fabrication & installation. Contractors shall submit shop drawings for Little's review and approval prior to fabrication or construction.

Contractors shall submit material, color, and samples of typical design treatments prior to beginning fabrication for review and approval by Little.



Pedestrian Signs
Location Plan

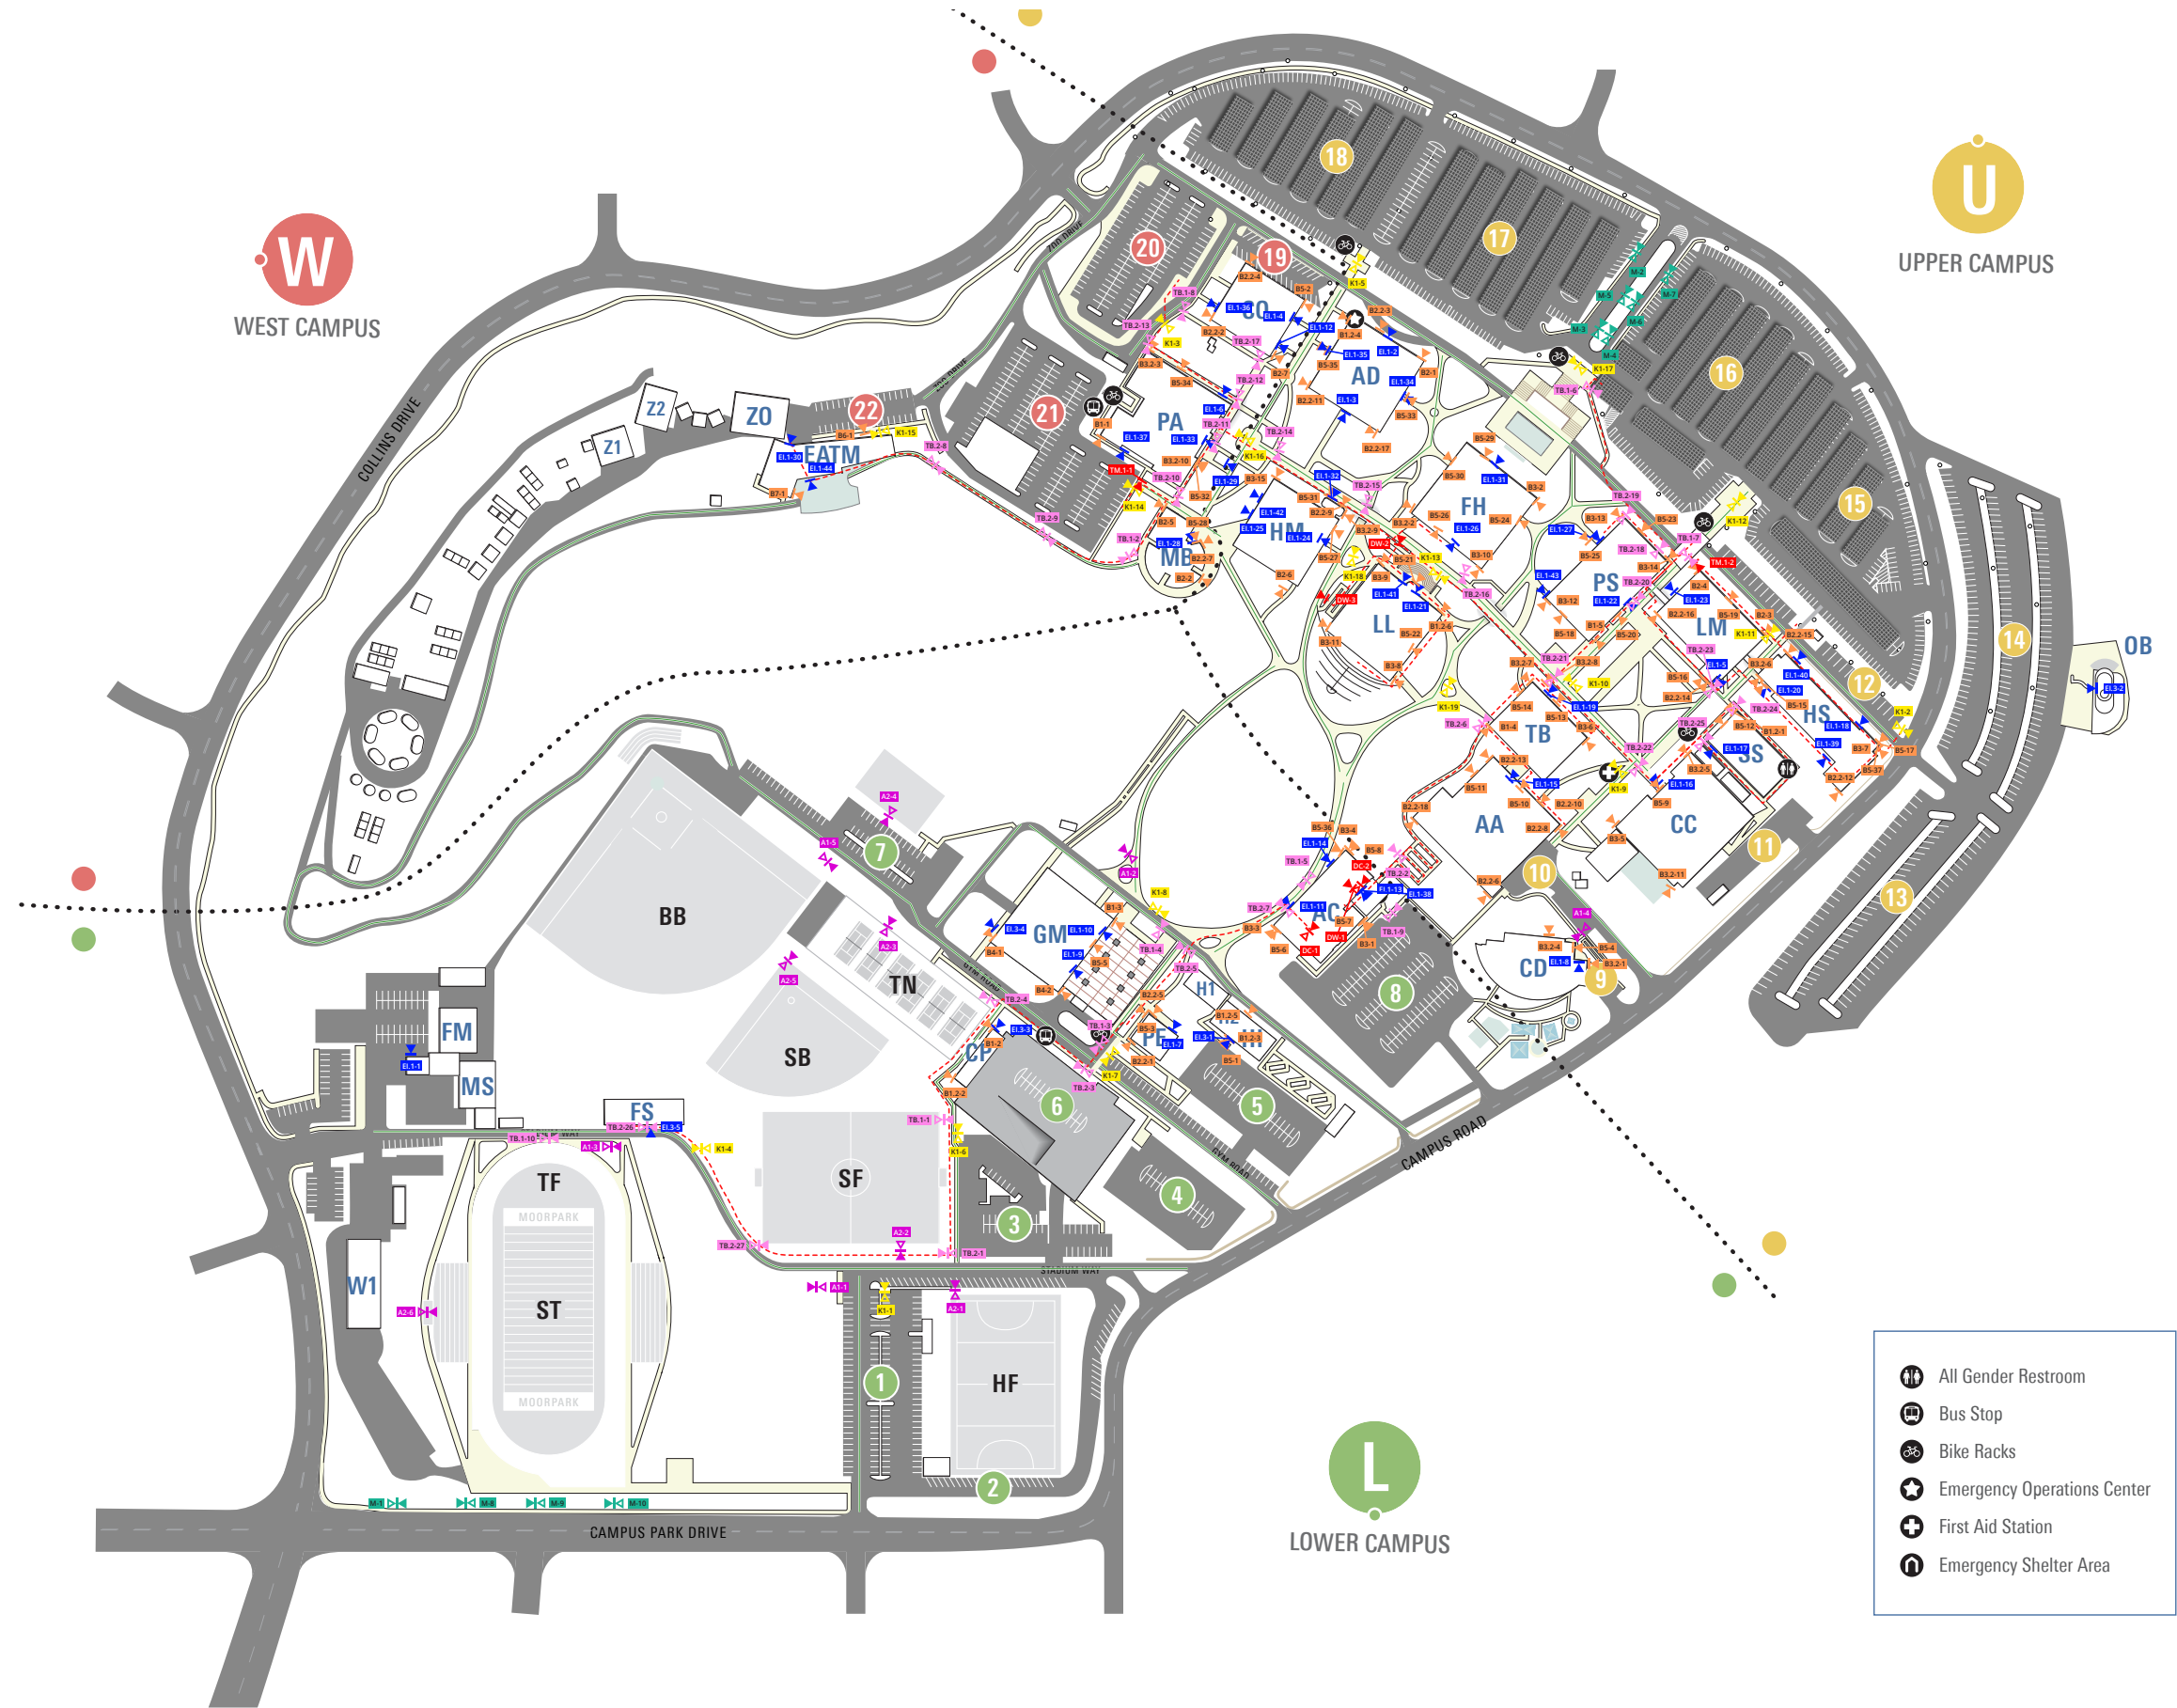

These drawings are not for construction - the information contained herein is for design intent only.

Contractors are responsible for field verification of all conditions and dimensions and are responsible to inform Little of all variations prior to beginning production and/or fabrication & installation. Contractors shall submit shop drawings for Little's review and approval prior to fabrication or construction.

Contractors shall submit material, color, and samples of typical design treatments prior to beginning fabrication for review and approval by Little.

Pedestrian Signs

(Installation Notes and Messaging)

These drawings are not for construction - the information contained herein is for design intent only.

Contractors are responsible for field verification of all conditions and dimensions and are responsible to inform Little of all variations prior to beginning production and/or fabrication & installation. Contractors shall submit shop drawings for Little's review and approval prior to fabrication or construction.

Contractors shall submit material, color, and samples of typical design treatments prior to beginning fabrication for review and approval by Little.

K1-Information Kiosk (Freestanding)					
Type	Number	Quantity	Zone Color		Notes
K1	1	1	LOWER CAMPUS		413 / Install 4 to the left side of existing emergency sign
K1	2	1	UPPER CAMPUS		498 / Location not suitable (existing vehicle path, see image). More suitable location by the student walkway intersection, see additional image and video.
K1	3	1	WEST CAMPUS		133 / Existing directional to be removed (3x8) installed 3 far back from side walk. Width of site 12
K1	4	1	LOWER CAMPUS		438 / Install in sofscape at 45 angle matching sofscape edge. Install about 3 in from edge of sofscape
K1	5	1			
K1	6	1	LOWER CAMPUS		Do not block removable bollards -- 410 / Install on planter area to the left side of emergency sign
K1	7	1	LOWER CAMPUS		394 / Install on sofscape 5 to the right of accessible path / or pour concrete pad to allow for double sided kiosk
K1	8	1	LOWER CAMPUS		FID near Gym, 1286 / Install facing north, right in front of tree
K1	9	1	UPPER CAMPUS		530 / Install to right side of existing tree
K1	10	1	UPPER CAMPUS		529 / Install next to bushes on the right side Option: install adjacent to walkway on the right side of grass area see second picture
K1	11	1	UPPER CAMPUS		Existing water manhole May pose a problem Option: install on opposite side (planter area next to path with rail)
K1	12	1	UPPER CAMPUS		Install on sofscape between existing trees. (existing irrigation system on site) Space available between trees about 12 (CIMG 1249)
K1	13	1	UPPER CAMPUS		Install next to existing light pole
K1	14	1	West Campus		install on left side of walkway in place of existing directional sign
K1	15	1	West Campus		515 / Install on adjacent planter area next to tree. Consider one sided version -- 157 / Kiosk should be facing north. Install by planter area adjacent to tree and recycle bin. Tree might impose install issues
K1	16	1	West Campus		094 / Install location ok but 0% visibility when coming from parking lot Option: install in place of existing 30m parking sign
K1	17	1	UPPER CAMPUS		Install on landscape
K1	18	1			Install on landscape
K1	19	1			

A1-Amenity ID (Freestanding)					
Type	Number	Quantity	Message	Message (long)	Notes
A1	1	1	FF	FOOTBALL FIELD	419 / Install on sofscape to left side of dog warning sign, (relocation of dog warning sign might be required)
A1	2	1	GF	GOLF	Golf Center / Install 8 to the right of fire hydrant
A1	3	1	GS	GRIFFIN STADIUM	426 / Install about 10 in front of fence
A1	4	1	CD	CHILD DEVELOPMENT CENTER	472 / Sign Not required in this location. Option install on sidewalk to the right side of stairs but not needed since building ID is visible
A1	5	1	BB	BASEBALL FIELD	Softball Entrance and Handball / . Install on sofscape 10' to the right side of existing no parking sign.
			SO/HB	BASEBALL FIELD	

A2-Amenity ID Fence/Wall mount					
Type	Number	Quantity	Destination	Message (long)	Notes

A2	1	1	HF	FIELD HOCKEY	A2 Install on fence
A2	2	1	SF	SOCCER FIELD	A2 Install on fence
A2	3	1	TN	TENNIS COURTS	Installed on soft scape about 14 in front of existing drinking water fountain
A2	4	1	OT	OUTDOOR TRAINING	
A2	5	1			Softball Ent and Handball / . Install on sofscape 10 to the right side of existing no parking sign.
A2	6	1	GRIFFIN STADIUM		SIZE EXCEPTION - WILL BE LARGER THAN OTHER SIGNS OF THE SAME TYPE

B1-Building ID Small (2 Sides)					
Type	Number	Quantity	Message		Notes
B1	1	1	PA		
B1	2	1	CP		1170? / Install on top right corner
B1	3	1	GM		
B1	4	1	TB		
B1	5	1	PS		

B1.2. Building ID Small (Single Panel)					
Type	Number	Quantity	Message		Notes
B1.2	1	1	SS		Install facing west where existing sign reads CalWorks & EOPS, with limited visibility due to trees. (Trees to be trimmed) Option : install more right justified in between two trees located in front of building, see additional image
B1.2	2	1	CP		1165 / Install on top left corner
B1.2	3	1	HI		Install on the left side of wall adjacent to the hallway
B1.2	4	1	AD		
B1.2	5	1	HI		Install on the top right section of wall right before walking path.
B1.2	6	1	LL		Install location not suitable, 0% visibility Covered by trees

B2 Building ID Medium (2 Sides)					
Type	Number	Quantity	Message		Notes
B2	1	1	AD		1263 / Location ok! Will just need to trim tree branches
B2	2	1	MB		Install location blocked by trees on both sides of entrance, trees must be trimmed
B2	3	1	LM		ok!
B2	4	1	LM		1248 / B2 Install location ok
B2	5	1	MB		Install location ok!
B2	6	1	HM		Install on Elevator structure TBD - To Installer: Caution with condition of precast at installation
B2	7	1	CO		Location ok

B2.2 Building ID Medium (Single Panel)					
Type	Number	Quantity	Message		Notes
B2.2	1	1	PE		Install on top left corner
B2.2	2	1	CO		Cameras on corners limit install. Signs could be installed centered on building faces or, about 16 from the edge (See images)
B2.2	3	1	AD		

Pedestrian Signs

(Installation Notes and Messaging)

These drawings are not for construction - the information contained herein is for design intent only.

Contractors are responsible for field verification of all conditions and dimensions and are responsible to inform Little of all variations prior to beginning production and/or fabrication & installation. Contractors shall submit shop drawings for Little's review and approval prior to fabrication or construction.

Contractors shall submit material, color, and samples of typical design treatments prior to beginning fabrication for review and approval by Little.



B2.2	4	1	CO	Cameras on corners / Trees limit visibility/install. Signs must be installed centered on building faces or, about 24in from the edge (See images)
B2.2	5	1	PE	Install on top right corner to the left of existing camera Option install centered on wall
B2.2	6	1	AA	Install facing south
B2.2	7	1	MB	Install location ok
B2.2	8	1	AA	Install facing east
B2.2	9	1	HM	1278
B2.2	10	1	AA	Install facing north above the sign reading FORUM
B2.2	11	1	AD	1270 / Location ok!
B2.2	12	1	HS	Install on CMU block wall corner
B2.2	13	1	AA	Installed facing west under conduit
B2.2	14	1	LM	Installed on south/east corner of stairwell structure
B2.2	15	1	HS	Install Facing north on corner
B2.2	16	1	AL	Install facing south
B2.2	17	1	AD	1270 / Location ok!
B2.2	18	1	AA	Installed facing west under conduit
18				

B3 Type	Building ID Large (2 Sides)			Notes
	Number	Quantity	Message	
B3	1	1	AC	Install on top brick wall right corner
B3	2	1	FH	1258 / Install location ok
B3	3	1	AC	ok!
B3	4	1	AC	1186 /Removal of existing letters will be required
B3	5	1	CC	1210 / ok!
B3	6	1	TB	1226 /
B3	7	1	HS	Install on precast fascia and existing letters to be lowered to cmu block wall
B3	8	1	LL	1187, 1221 / Install location ok
B3	9	1	LL	Install location ok, will need to trim treesOption: B3.2 installed facing west and additional panel facing north centered on top of building
B3	10	1	FH	1255 / Visibility ok, east visibility limited by trees
B3	11	1	LL	Install location ok
B3	12	1	PS	ok!
B3	13	1	PS	Installed on top corner of stairwell instead of corner of building since theres no visibility
B3	14	1	PS	ok!
B3	15	1	HM	1275
15				

B3.2 Type	Building ID Large (Single Panel)			Notes
	Number	Quantity	Message	
B3.2	1	1	CD	Install on top corner facing east
B3.2	2	1	FH	Installed centered on top of building
B3.2	3	1	PA	Facing uphill
B3.2	4	1	CD	1202 / Install on parapet top corner above fascia
B3.2	5	1	CC	1230 / Install facing west
B3.2	6	1	HS	Installed on white aluminum cladding top corner

B3.2	7	1	TB	B3.2ADDITIONAL Install facing west
B3.2	8	1	TB	1222 / Install on top right corner of elevator structure
B3.2	9	1	HM	
B3.2	10	1	PA	Installed facing east, possible additional panel installed facing south 3 from the corner to evade camera
B3.2	11	1	CC	1210 / ok!
11				

B4 Type	B4 Building ID (Single Panel)			Notes
	Number	Quantity	Building Code	
B4	1	1	GM	1172 / Custom size 37sq Install facing west
B4	2	1	GM	1169 / Custom size 37 sq per side
2				

B5 Type	Building ID (Full Name)			Notes
	Number	Quantity	Message	
B5	1	1	HIGH SCHOOL	Install where existing banner is
B5	2	1		Install where existing letters are
B5	3	1	KINESIOLOGY/HEALTH	Install where existing letters are
B5	4	1	CHILD DEVELOPMENT CENTER	Install where existing letters are
B5	5	1	GYMNASIUM	Install where existing letters are Option: install above on white concrete awning
B5	6	1	ACADEMIC CENTER	Install where existing letters are
B5	7	1	ACADEMIC CENTER	Install where existing letters are
B5	8	1	ACADEMIC CENTER	Install where existing letters are
B5	9	1	CAMPUS CENTER	Install on precast concrete fascia above doors
B5	10	1	APPLIED ARTS	Remove existing letters, patch and paint wall. Install on same location.
B5	11	1	APPLIED ARTS	Install here
B5	12	1	STUDENT SERVICES ANNEX	Install where existing letters are (this is the most suitable location) must relocate tree
B5	13	1	TECHNOLOGY BUSINESS	Install 8 higher from where existing letters are
B5	14	1	TECHNOLOGY BUSINESS	Install here
B5	15	1	HEALTH SCIENCES CENTER	Existing lettering to remain.
B5	16	1	LIFE SCIENCES/MATHEMATICS/COMPUTER SCIENCES	Install above where existing letters are in line with bellyband
B5	17	1	HEALTH SCIENCES CENTER	Install on north facing wall at the same height of "bellyband"
B5	18	1	PHYSICAL SCIENCES	Install on precast/ guardrail base avoiding trees
B5	19	1	LIFE SCIENCES/MATHEMATICS/COMPUTER SCIENCES	Install on bellyband structure (handrail)
B5	20	1	PHYSICAL SCIENCES	Install on precast/ guardrail base to the left on picture.
B5	21	1	LIBRARY/LEARNING RESOURCES	
B5	22	1	LIBRARY	Install here. On precast concrete fascia
B5	23	1	PHYSICAL SCIENCES	Install here
B5	24	1	FOUNTAIN HALL	Install where existing letters are
B5	25	1		Install on elevator structure
B5	26	1	FOUNTAIN HALL	Install where existing letters are
B5	27	1	HUMANITIES/SOCIAL SCIENCES	Install here
B5	28	1	MUSIC	Install here

Pedestrian Signs

(Installation Notes and Messaging)

These drawings are not for construction - the information contained herein is for design intent only.

Contractors are responsible for field verification of all conditions and dimensions and are responsible to inform Little of all variations prior to beginning production and/or fabrication & installation. Contractors shall submit shop drawings for Little's review and approval prior to fabrication or construction.

Contractors shall submit material, color, and samples of typical design treatments prior to beginning fabrication for review and approval by Little.

B5	29	1	FOUNTAIN HALL	Install where existing letters are	
	30	1	FOUNTAIN HALL	Install where existing letters are	
	31	1	HUMANITIES/SOCIAL SCIENCES	Install here	
	32	1	PERFORMING ARTS	Install where existing letters are (limited visibility because of trees Option: install on adjacent wall covering stairs on right wall (great visibility)	
	33	1	ADMINISTRATION	Replace existing letters	
	34	1	PERFORMING ARTS	Install on uphill wall past corner from indicated	
	35	1	ADMINISTRATION	Install here	
	36	1	ACADEMIC CENTER	Install where existing letters are	
B5	37	1	HEALTH SCIENCES CENTER	Install on CMU block wall	
37					
B6	EATM Building ID - Ground mounted				
Type	Number	Quantity	Message	Notes	
B6	1	1	EATM		
1					
B7	EATM Building ID - Wall mounted				
Type	Number	Quantity	Message	Notes	
B7	1	1	EATM		
1					
EI.1	Entrance ID (Wall Mounted)				
Type	Number	Quantity	Building	Message (long)	Notes
EI.1	1	1	FM FACILITIES, MAINTENANCE & OPERATIONS	FACILITIES MAINTENANCE OPERATIONS CUSTODIAL WAREHOUSE	
EI.1	2	1	AD ADMINISTRATION	Student Health Services [Owners to provide list of dept/amenities within]	Install on right side. Remove Career assessment center sign. Patch and paint.
EI.1	3	1	AD ADMINISTRATION	Student Health Services [Owners to provide list of dept/amenities within]	Install on right side of entrance.
EI.1	4	1	MA MEDIA ARTS	FTVM GR MM	1268 / Location doesnt allow for proper sign placement (see images). Option 1: install on wall to the leftOption 2: freestanding might be better by the softscape area to the left (will need to remove bushes, see images)
EI.1	5	1	AL LIFE SCIENCES/MATHEMATICS/COMPUTER SCIENCES	Anthropology Biology Botany Computer Science Zoology	Mount on wall by breezeway
EI.1	6	1			Install on wall. Need more information on existing conditions
EI.1	7	1	KH KINESIOLOGY/HEALTH	Athletics Office Kinesiology/Health Instructor Offices	EIInstall on right side of wall 1 from the edge
EI.1	8	1	CD CHILD DEVELOPMENT CENTER	[owner to provide list of dept/amenities]	Remove existing room sign and relocate to glass, patch and paint wall. Install on same location as room sign.
EI.1	9	1	GM GYMNASIUM	[owner to provide list of dept/amenities]	Install in between 2 sliding door entrances, since each entrance leads to different areas This white column is only 13 wide
EI.1	10	1	GM GYMNASIUM	[owner to provide list of dept/amenities]	Install in between 2 sliding door entrances, since each entrance leads to different areas This white column is only 13 wide

EI.1	11	1	AC ACADEMIC CENTER	[owner to provide list of dept/amenities]	FREESTANDING Install on planter to the right side of stairs (at the beginning of stairs)Additionally install WALL MOUNTED version at left side of entrance where existing sign resides
EI.1	12	1			Install on side of entry door.
EI.1	13	1	AC ACADEMIC CENTER	[owner to provide list of dept/amenities]	Install on LEVEL 2 right side of entrance
EI.1	14	1	AC ACADEMIC CENTER	[owner to provide list of dept/amenities]	
EI.1	15	1	AA APPLIED ARTS	[owner to provide list of dept/amenities]	Install on left side of existing bulletin board
EI.1	16	1	CC CAMPUS CENTER	[owners to provide list of dept/amenities within] Associated Students, Bookstore, Campus Center Conference Room, Food Court,	Install on left wall (north) of entry alcove
EI.1	17	1	SA STUDENT SERVICES ANNEX	[owners to provide list of dept/amenities within]	Install on left side of entrance
EI.1	18	1	HS HEALTH SCIENCES CENTER	Anatomy Lab Biotechnology EMT Microbiology Lab Nuclear Medicine Nursing Nutrition Optical Technology Radiation Technology	Install on wall to right side of walkway
EI.1	19	1	TB TECHNOLOGY BUSINESS	[TBC] Business Computer Aided Drafting CAD Gaming Math	Install on wall to the right (stairwell)
EI.1	20	1	HS HEALTH SCIENCES CENTER	Anatomy Lab Biotechnology EMT Microbiology Lab Nuclear Medicine Nursing Nutrition Optical Technology Radiation Technology	Mount on corrugated metal corner by the breezeway
EI.1	21	1	LL LIBRARY/LEARNING RESOURCES	[owners to provide list of dept/amenities within]	Install on right side of entrance
EI.1	22	1	PS PHYSICAL SCIENCES	Chemistry Engineering ENCS Physics	Mount on breezeway wall to the right of door on this walkway intersection.
EI.1	23	1	AL LIFE SCIENCES/MATHEMATICS/COMPUTER SCIENCES	Anthropology Biology Botany Computer Science Zoology	Install on right side of entrance. Left of fire alarm pull
EI.1	24	1	HM HUMANITIES/SOCIAL SCIENCES	[TBC] Behavioral and Social Sciences Division Office Criminal Justice Economics History Philosophy Political Science Psychology Sociology	Location better suitable for freestanding sign since classroom entrances are all around building facing walkways



Pedestrian Signs

(Installation Notes and Messaging)

These drawings are not for construction - the information contained herein is for design intent only.

Contractors are responsible for field verification of all conditions and dimensions and are responsible to inform Little of all variations prior to beginning production and/or fabrication & installation. Contractors shall submit shop drawings for Little's review and approval prior to fabrication or construction.

Contractors shall submit material, color, and samples of typical design treatments prior to beginning fabrication for review and approval by Little.

El.1	25	1	HM HUMANITIES/SOCIAL SCIENCES	Behavioral and Social Sciences Division Office Criminal Justice Economics History Philosophy Political Science Psychology Sociology	Locate on wall by breezeway entry. West side
El.1	26	1	FOUNTAIN HALL	[TBC] Student Services Vice President	Install on right side of entrance, existing trash bins to be moved to right side
El.1	27	1	PS PHYSICAL SCIENCES	Chemistry Engineering ENCS Physics	Install to right side of entrance. Remove existing room sign and relocate to glass. Patch and repaint. Mount new sign on same location as existing room sign
El.1	28	1	MU MUSIC	[Owner to provide list of departments/amenities]	1290 / Install on left side of entrance
El.1	29	1	PA PERFORMING ARTS	Communication Studies Dance Theater	FREESTANDING W INFO
El.1	30	1	EATM EXOTIC ANIMAL TRAINING & MANAGEMENT	[TBC] Lath House Nutrition Storage	Mount on glass on the left corner of auditorium on top level
El.1	31	1	FOUNTAIN HALL	[TBC] Student Services Vice President Admissions CalWorks Career Transfer Center Counseling EOPS Financial Aid International Students Outreach Scholarships Student Business Office Records	Install to right side of entrance
El.1	32	1	HM HUMANITIES/SOCIAL SCIENCES	Behavioral and Social Sciences Division Office Criminal Justice Economics History Philosophy Political Science Psychology Sociology	Mount on outside of stairwell wall below building letters. Trim or cut bush for visibility.
El.1	33	1	PA PERFORMING ARTS	Communication Studies Dance Theater	Install on wall on right side of entry
El.1	34	1	AD ADMINISTRATION	Student Health Services [Owners to provide list of dept/amenities within]	Install in place of existing bulletin board & move bulletin board to the left. Patch and paint before mounting.
El.1	35	1	AD ADMINISTRATION	Student Health Services [Owners to provide list of dept/amenities within]	Install on side of entrance. Need more information on existing conditions
El.1	36	1	MA MEDIA ARTS	[TBC] FTVM GR MM	Locate on south wall.
El.1	37	1			Wall mount right of entry door

El.1	38	1	AC ACADEMIC CENTER	[owner to provide list of dept/amenities]	Install on LEVEL 3 right side of entrance
El.1	39	1	HS HEALTH SCIENCES CENTER	Anatomy Lab Biotechnology EMT Microbiology Lab Nuclear Medicine Nursing Nutrition Optical Technology Radiation Technology	Install on wall to left side of breezeway
El.1	40	1	HS HEALTH SCIENCES CENTER	Anatomy Lab Biotechnology EMT Microbiology Lab Nuclear Medicine Nursing Nutrition Optical Technology Radiation Technology	Mount on wall corner by the breezeway
El.1	41	1	LL LIBRARY/LEARNING RESOURCES	[owners to provide list of dept/amenities within]	Install on left side of entrance
El.1	42	1	HM HUMANITIES/SOCIAL SCIENCES	Behavioral and Social Sciences Division Office Criminal Justice Economics History Philosophy Political Science Psychology Sociology	Locate on wall by breezeway entry. West side
El.1	43	1	PS PHYSICAL SCIENCES	Chemistry Engineering ENCS Physics	Install to side of entrance. Need more information about existing conditions.
El.1	44	1	EATM EXOTIC ANIMAL TRAINING & MANAGEMENT	[TBC] Lath House Nutrition Storage	Mount wall next to stairwell (and elevator machine room) on bottom level

El.3 Type	Entrance ID (Wall Mounted - No Directory)			Message (long)	Notes
	Number	Quantity	Building		
El.3	1	1	HI	HIGH SCHOOL TR 3	
El.3	2	1	OB	OBSERVATORY	
El.3	3	1	PD	CAMPUS POLICE	Install on right column on the entrance
El.3	4	1	GM	GYMNASIUM	Location not suitable for install (remove)
El.3	5	1	FS	FIELD HOUSE	
5					

TB.1 Type	Accessible Route ID (Pylon)			Message	Notes
	Number	Quantity	Message (long)		
TB.1	1	1		> Upper Campus Access /< Lower Campus Access	Install on top left side of entrance
TB.1	2	1		West Campus ^ EATM	1296 / Install location ok!
TB.1	3	1		^ Upper Campus Access [sym]	Install 1 to the left side of the beginning of accessible path
TB.1	4	1		^ Lower Campus Access [sym]	Install on right side of existing light pole install facing north with arrow pointing east (left)



Pedestrian Signs

(Installation Notes and Messaging)

These drawings are not for construction - the information contained herein is for design intent only.


Contractors are responsible for field verification of all conditions and dimensions and are responsible to inform Little of all variations prior to beginning production and/or fabrication & installation. Contractors shall submit shop drawings for Little's review and approval prior to fabrication or construction.

Contractors shall submit material, color, and samples of typical design treatments prior to beginning fabrication for review and approval by Little.

TB.1	5	1			Install on planter area at the beginning of accessible ramp to the adjacent building entrance Arrow to be pointing south (right)
TB.1	6	1			
TB.1	7	1			
TB.1	8	1			
TB.1	9	1			
TB.1	10	1			
10					
TB.2	Accessible Route ID (Post)				
Type	Number	Quantity	Message	Message	Notes
TB.2	1	1	Upper Lower Access	< [sym]	Install on sofscape in front of manhole facing driveway North side (arrow pointing right)South side (arrow pointing left)East side (arrow pointing forward)West side (arrow pointing left)
				> [sym] ^> [sym] <^ [sym] ^> [sym]	
TB.2	2	1	Upper Lower Access	^> [sym]	Install on planter area between stairs and brown light post. Existing irrigation system on site should not pose as an obstruction. Sign to be have arrow pointing east (one sided)
				<^ [sym] < [sym] > [sym] < [sym]	
TB.2	3	1	Upper Lower Access		Install on sofscape 1 beyond walkway North side (arrow pointing left)East side (arrow pointing forward)West side (arrow pointing right)
				> [sym] ^> [sym] <^ [sym] ^> [sym]	
TB.2	4	1	Upper Lower Access		Install in corner right in front of trash can, about 6 away from fenceNorth side (arrow pointing left)East side (arrow pointing left)West side (arrow pointing right)
				^< [sym] < [sym] > [sym] < > [sym]	
TB.2	5	1	Upper Lower Access		(arrow on two sides)Install to the right side of the beginning of accessible pathSide facing north (arrow pointing forward)Side facing west (arrow pointing south/left)
				^ [sym] < > [sym] ^ [sym] ^ Lower Campus Access [sym]	
TB.2	6	1			Install on sofscape 10 l front of existing light pole(Arrows pointing east, west, south)
TB.2	7	1	Upper Lower Access	Upper Campus Access [sym] ^> [sym] <^ [sym] < [sym] > [sym]	S / Sign not needed hereSee additional
TB.2	8	1			
TB.2	9	1			
TB.2	10	1			
TB.2	11	1			
TB.2	12	1			
TB.2	13	1			
TB.2	14	1			
TB.2	15	1			
TB.2	16	1			
TB.2	17	1			
TB.2	18	1			

TB.2	19	1			
TB.2	20	1			
TB.2	21	1			
TB.2	22	1			
TB.2	23	1			
TB.2	24	1			
TB.2	25	1			
TB.2	26	1			
TB.2	27	1			
27					
M	Banner				
Type	Number	Quantity	Message (long)	Notes	
M	1	1		Use existing Post	
M	2	1		Include Post	
M	3	1		Include Post	
M	4	1		Include Post	
M	5	1		Include Post	
M	6	1		Include Post	
M	7	1		Include Post	
M	8	1		Use existing Post	
M	9	1		Use existing Post	
M	10	1		Use existing Post	
10					
DW	Accessible Route ID (Wall Mounted)				
Type	Number	Quantity	Notes		
DW	1	1	DW Install on wall straight across from elevator exit, with arrow pointing south (right)		
DW	2	1			
DW	3	1			
3					
DC	Accessible Route ID (Blade)				
Type	Number	Quantity	Notes		
DC	1	1	DC (blade)Install on corner wall located south west.arrow pointing west (right)		
DC	2	1	DC (blade)on level 3Install to the right top side of elevator entrance		
2					
TM.1	Accessible Map				
Type	Number	Quantity	Notes		
TM.1	1	1	Verify with Sylva		
TM.1	2	1			
2					

Sign Demolition
Location Plan

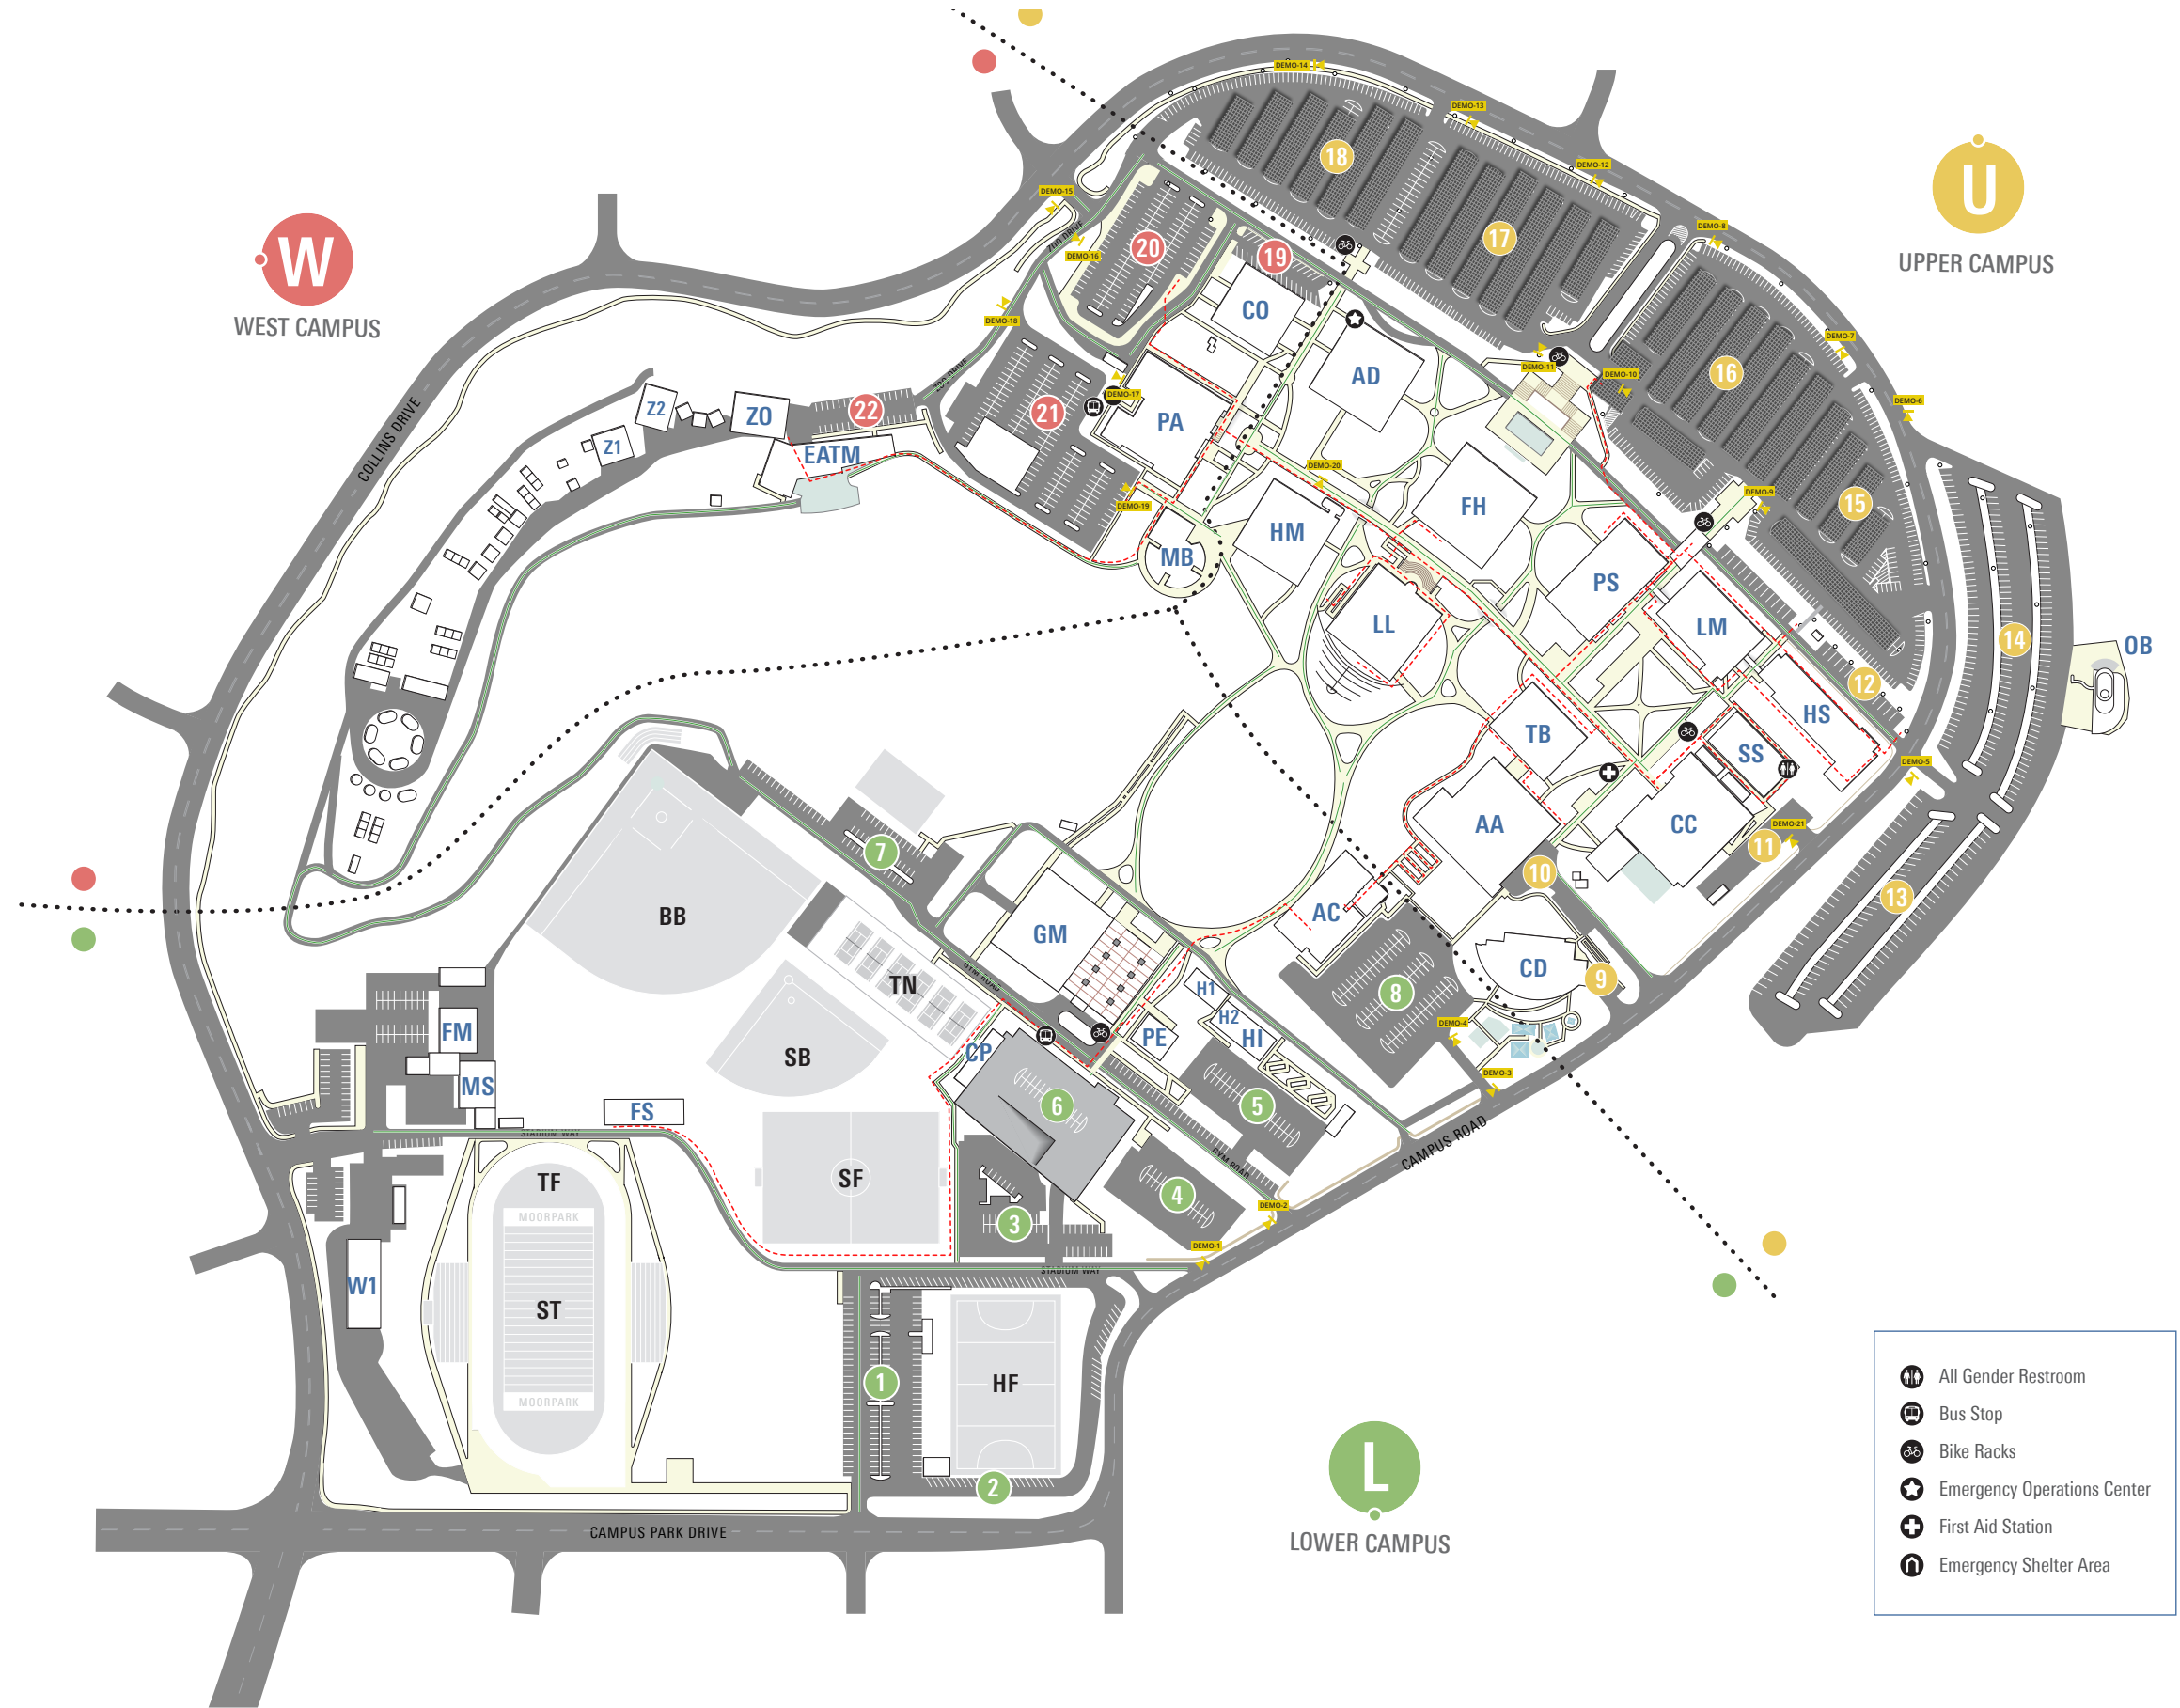

These drawings are not for construction - the information contained herein is for design intent only.

Contractors are responsible for field verification of all conditions and dimensions and are responsible to inform Little of all variations prior to beginning production and/or fabrication & installation. Contractors shall submit shop drawings for Little's review and approval prior to fabrication or construction.

Contractors shall submit material, color, and samples of typical design treatments prior to beginning fabrication for review and approval by Little.

Sign Demolition
Site Photos
(Refer to plan for locations)



1



2



3



4



5



6



7



8



9



10



11



12



13



14



15



16



17



18



19



20



21

These drawings are not for construction - the information contained herein is for design intent only.

Contractors are responsible for field verification of all conditions and dimensions and are responsible to inform Little of all variations prior to beginning production and/or fabrication & installation. Contractors shall submit shop drawings for Little's review and approval prior to fabrication or construction.

Contractors shall submit material, color, and samples of typical design treatments prior to beginning fabrication for review and approval by Little.



Signage Details

MOORPARK COLLEGE
CAMPUS WAYFINDING

SIGN TYPE

C2

Upper Campus
Monument ID

These drawings are not for construction - the information contained herein is for design intent only.

Contractors are responsible for field verification of all conditions and dimensions and are responsible to inform Little of all variations prior to beginning production and/or fabrication & installation. Contractors shall submit shop drawings for Little's review and approval prior to fabrication or construction.

Contractors shall submit material, color, and samples of typical design treatments prior to beginning fabrication for review and approval by Little.

DATE | PAGE
03.26.2021 | 17




© 2021 LITTLE All drawings and written material appearing herein constitute original and unpublished work by Little and may not be duplicated, used or disclosed without written consent.

FRONT | (C1.A) CAMPUS ID (A)
ELEVATION | SCALE: 1/4"=1'-0"



INTERNALLY ILLUMINATED LETTERS

METAL CABINET WITH PUSH THRU
INTERNAL ILUMINATED LETTERS

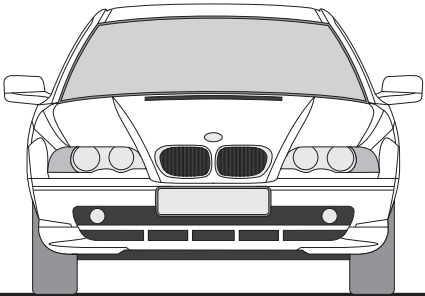


MOORPARK COLLEGE
CAMPUS WAYFINDING

SIGN TYPE

C2

Upper Campus
Monument ID

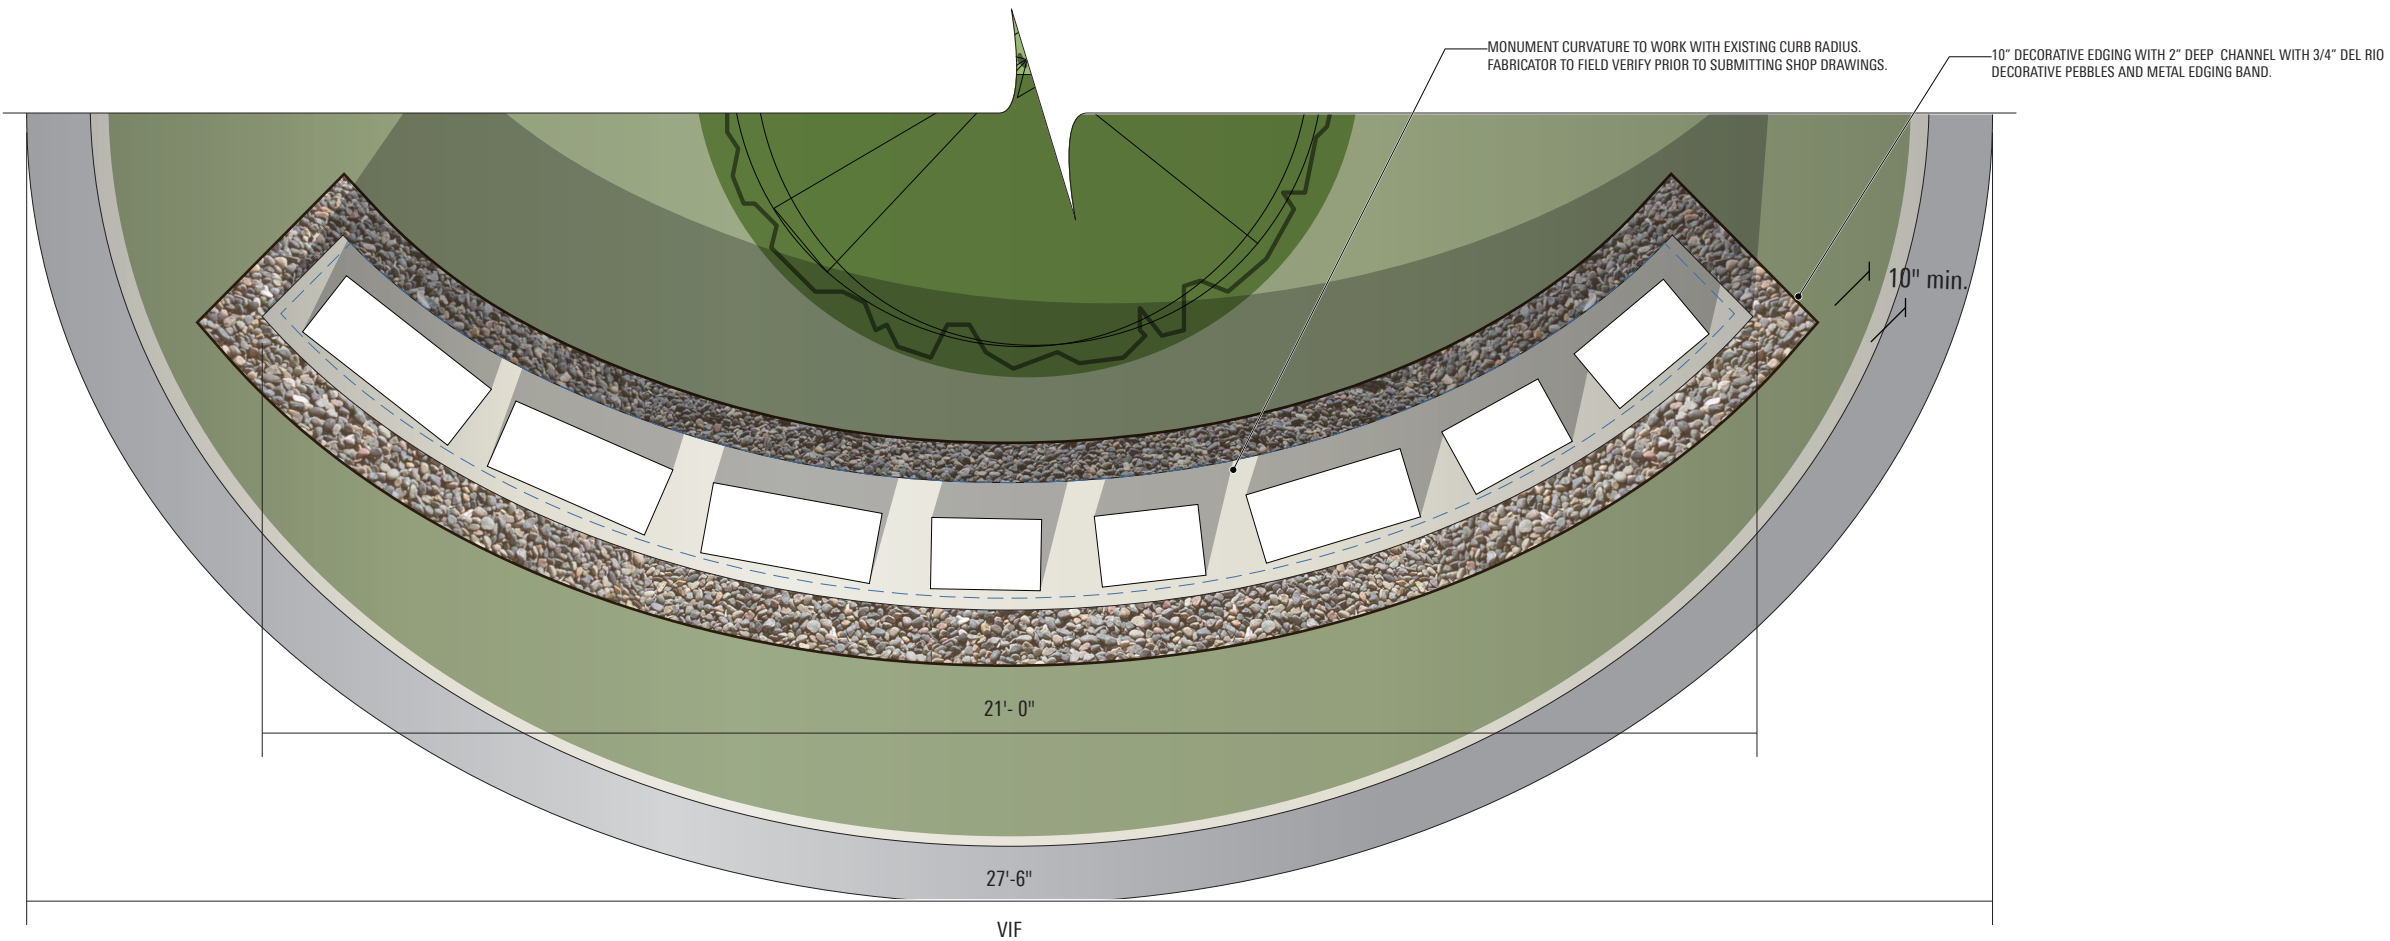

TOP
ELEVATION | PRIMARY ENTRANCE MONUMENT
SCALE: 3/8"=1'-0"


These drawings are not for construction - the information contained herein is for design intent only.

Contractors are responsible for field verification of all conditions and dimensions and are responsible to inform Little of all variations prior to beginning production and/or fabrication & installation. Contractors shall submit shop drawings for Little's review and approval prior to fabrication or construction.

Contractors shall submit material, color, and samples of typical design treatments prior to beginning fabrication for review and approval by Little.

DATE
03.26.2021

PAGE
18

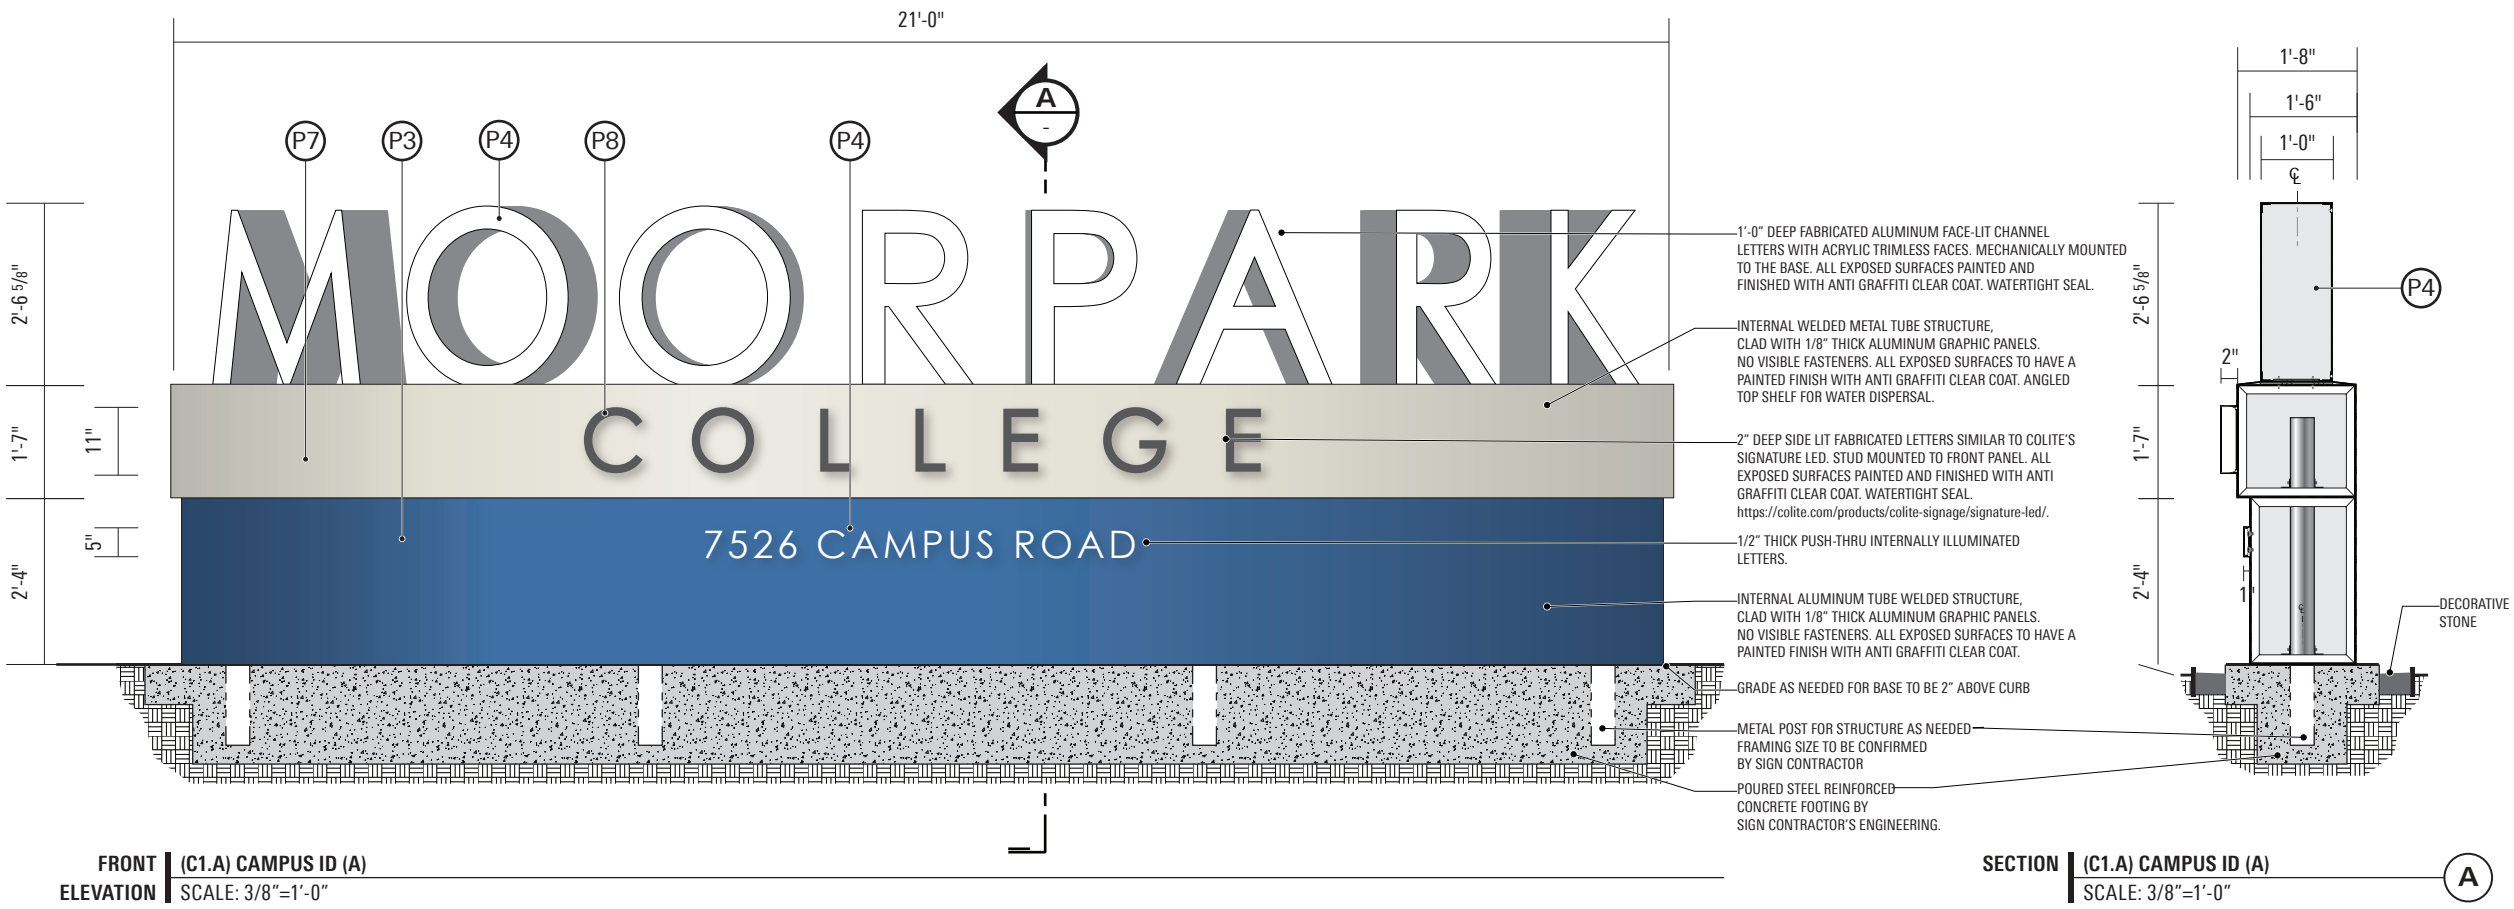

FRONT
ELEVATION | (C1.A) CAMPUS ID (A)
SCALE: 3/8"=1'-0"

SECTION
ELEVATION | (C1.A) CAMPUS ID (A)
SCALE: 3/8"=1'-0"



© 2021 LITTLE All drawings and written material appearing herein constitute original and unpublished work by Little and may not be duplicated, used or disclosed without written consent.

MOORPARK COLLEGE
CAMPUS WAYFINDING

SIGN TYPE
C2
Upper Campus
Monument ID


These drawings are not for construction - the information contained herein is for design intent only.

Contractors are responsible for field verification of all conditions and dimensions and are responsible to inform Little of all variations prior to beginning production and/or fabrication & installation. Contractors shall submit shop drawings for Little's review and approval prior to fabrication or construction.

Contractors shall submit material, color, and samples of typical design treatments prior to beginning fabrication for review and approval by Little.

DATE
03.26.2021

PAGE
19

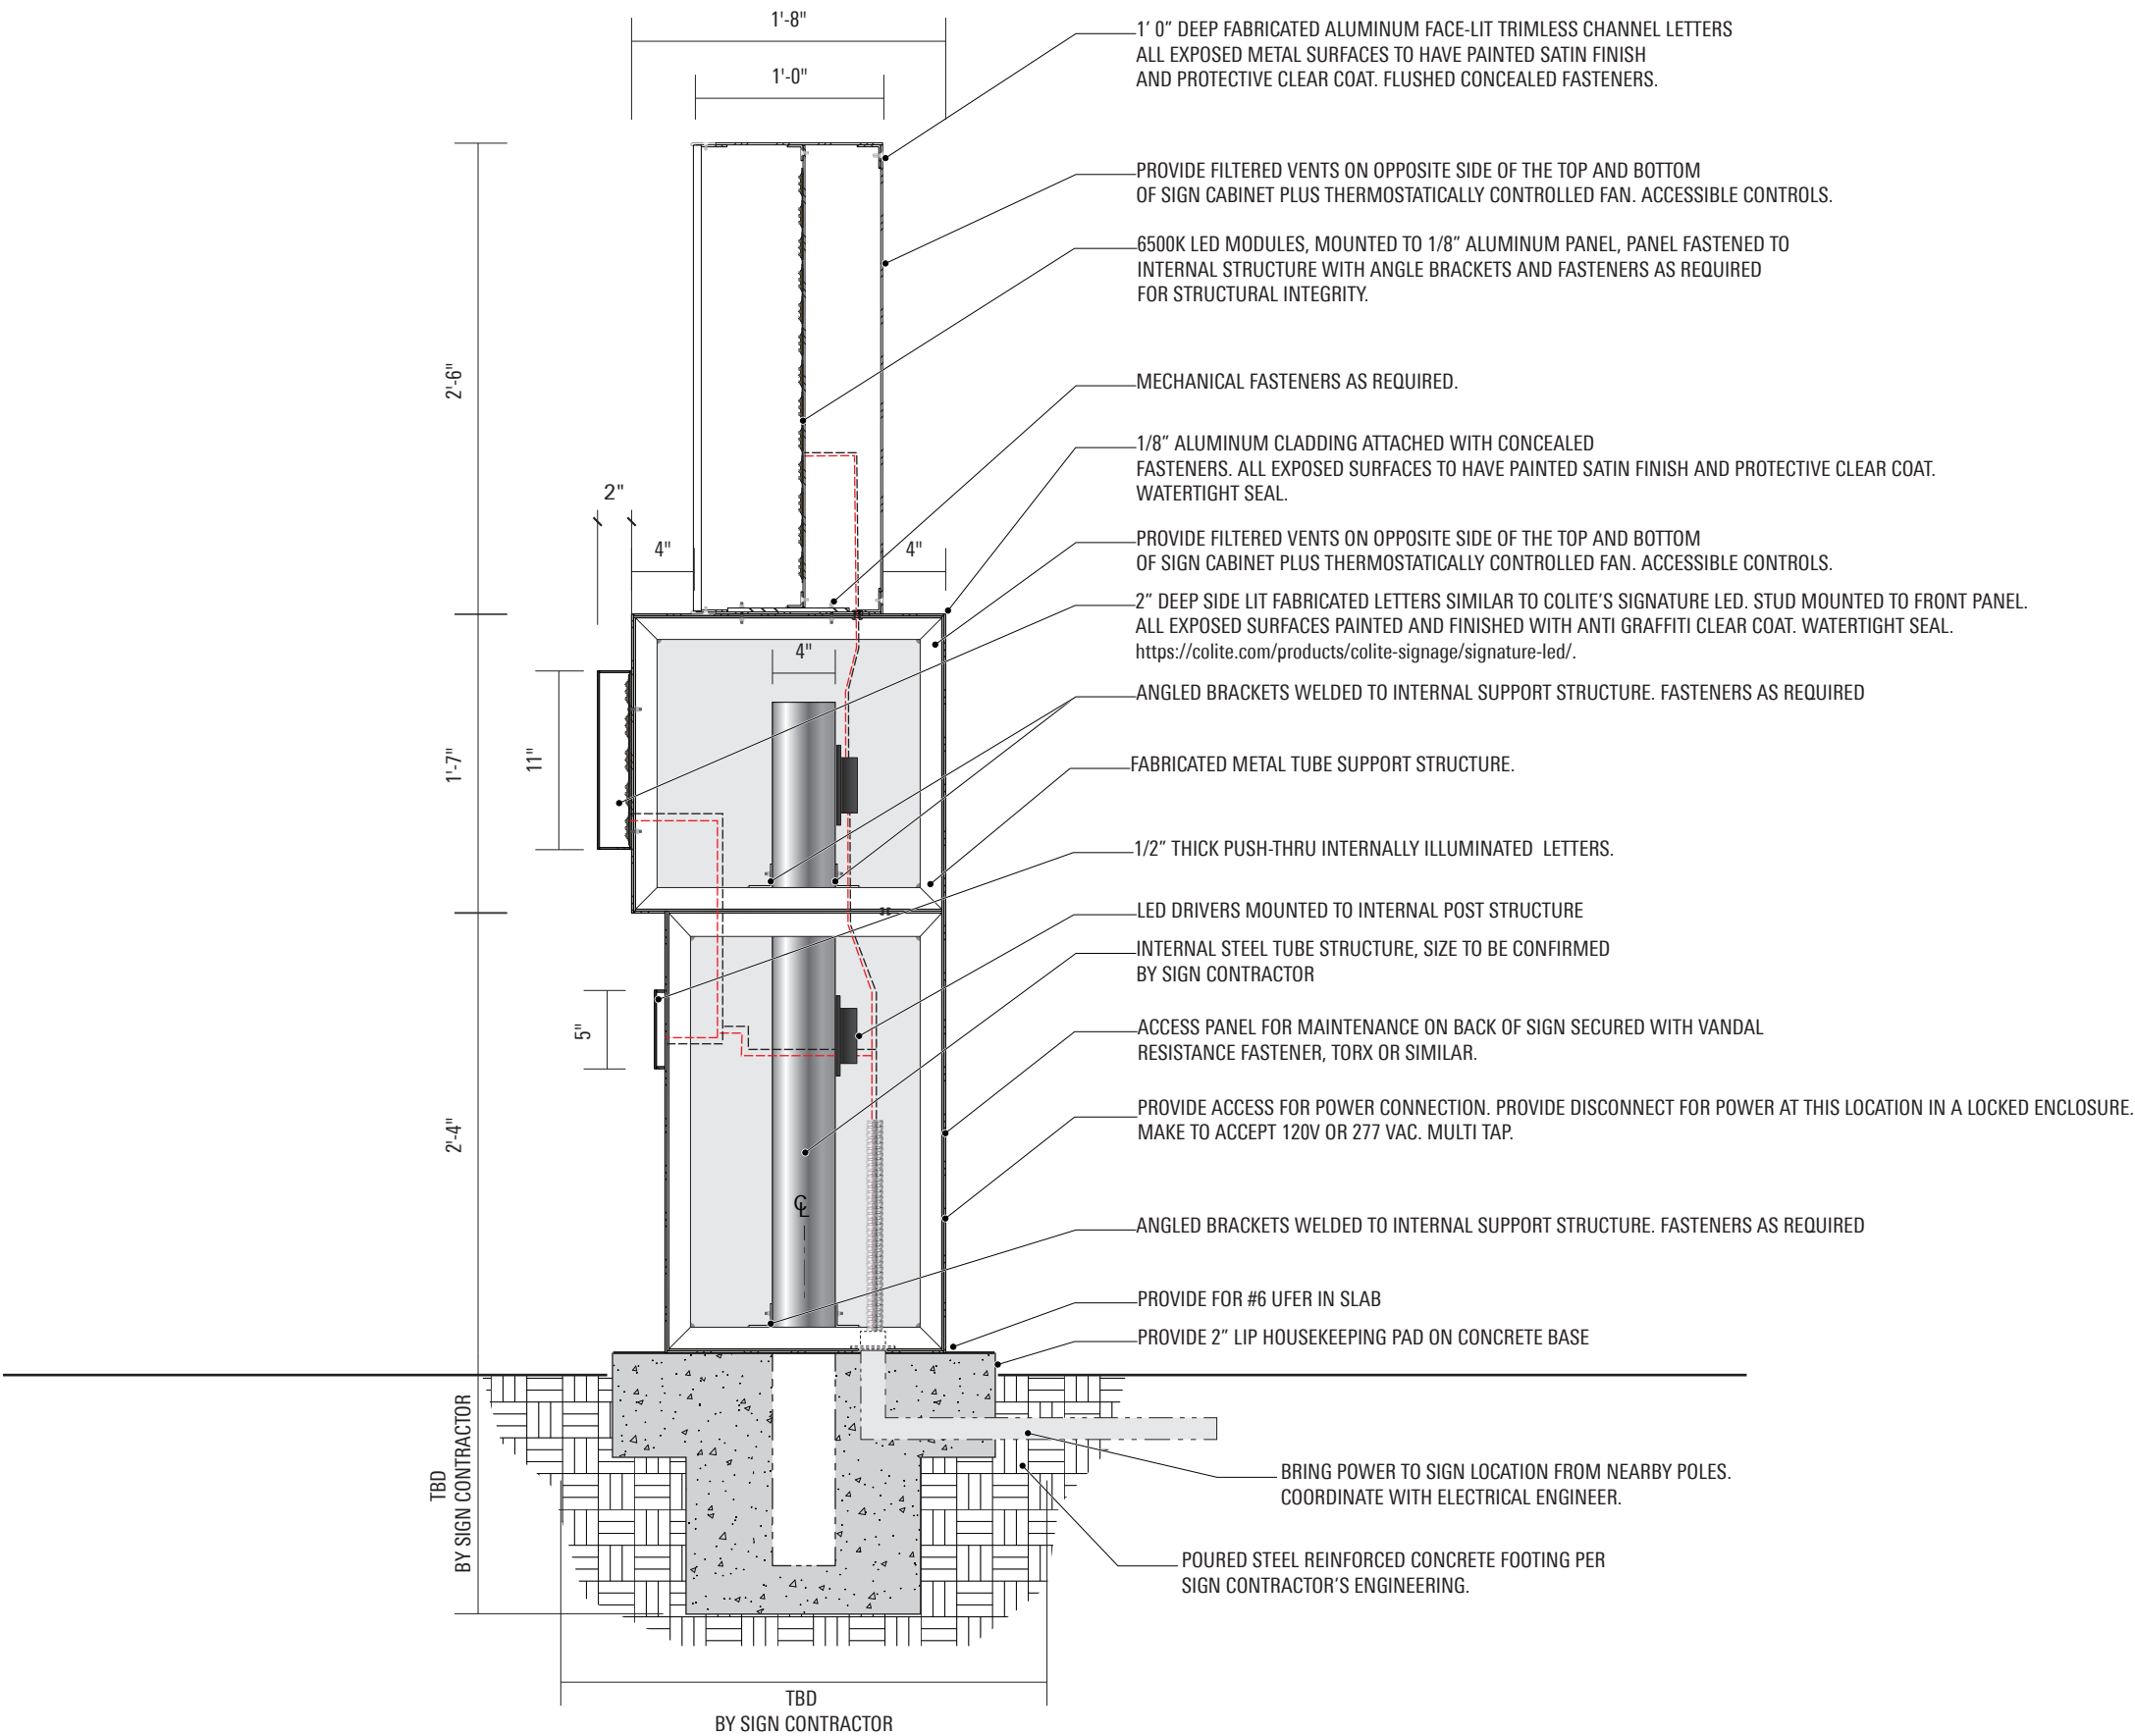


MOORPARK COLLEGE
CAMPUS WAYFINDING

SIGN TYPE

C3

West Campus
Monument ID

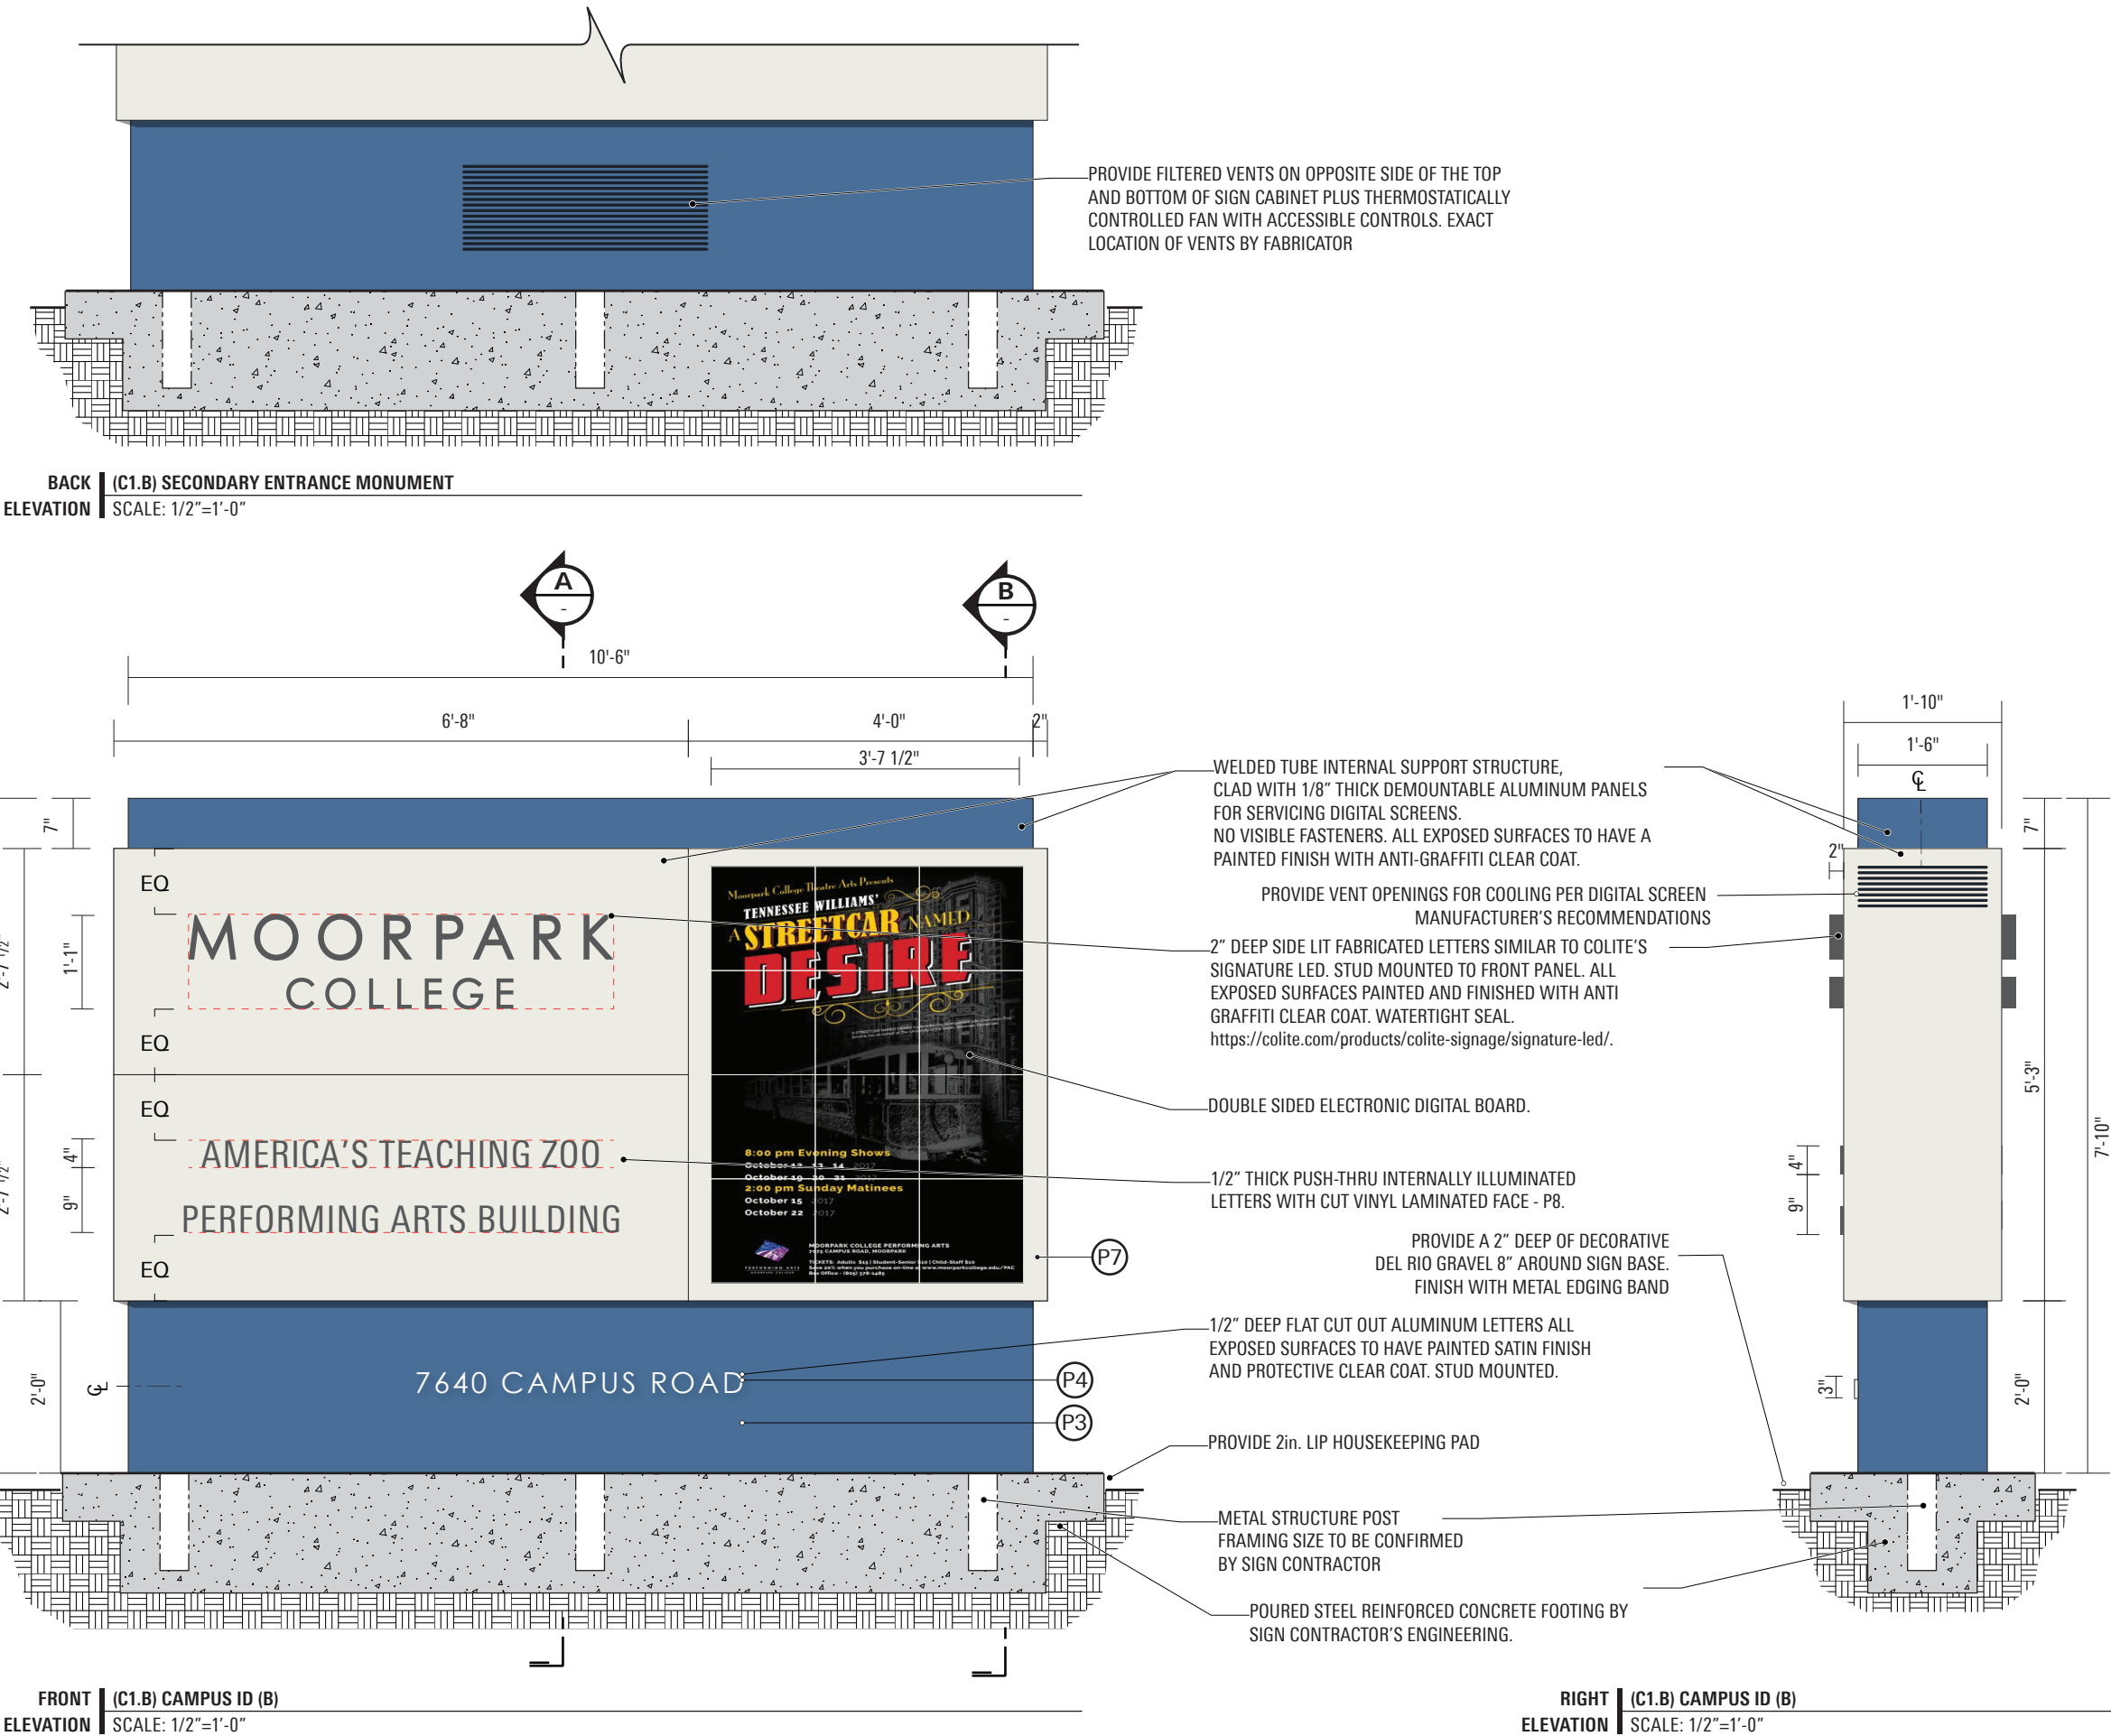

MOORPARK COLLEGE
CAMPUS WAYFINDING

SIGN TYPE
C3
West Campus
Monument ID


These drawings are not for construction - the information contained herein is for design intent only.

Contractors are responsible for field verification of all conditions and dimensions and are responsible to inform Little of all variations prior to beginning production and/or fabrication & installation. Contractors shall submit shop drawings for Little's review and approval prior to fabrication or construction.

Contractors shall submit material, color, and samples of typical design treatments prior to beginning fabrication for review and approval by Little.

DATE
03.26.2021

PAGE
21

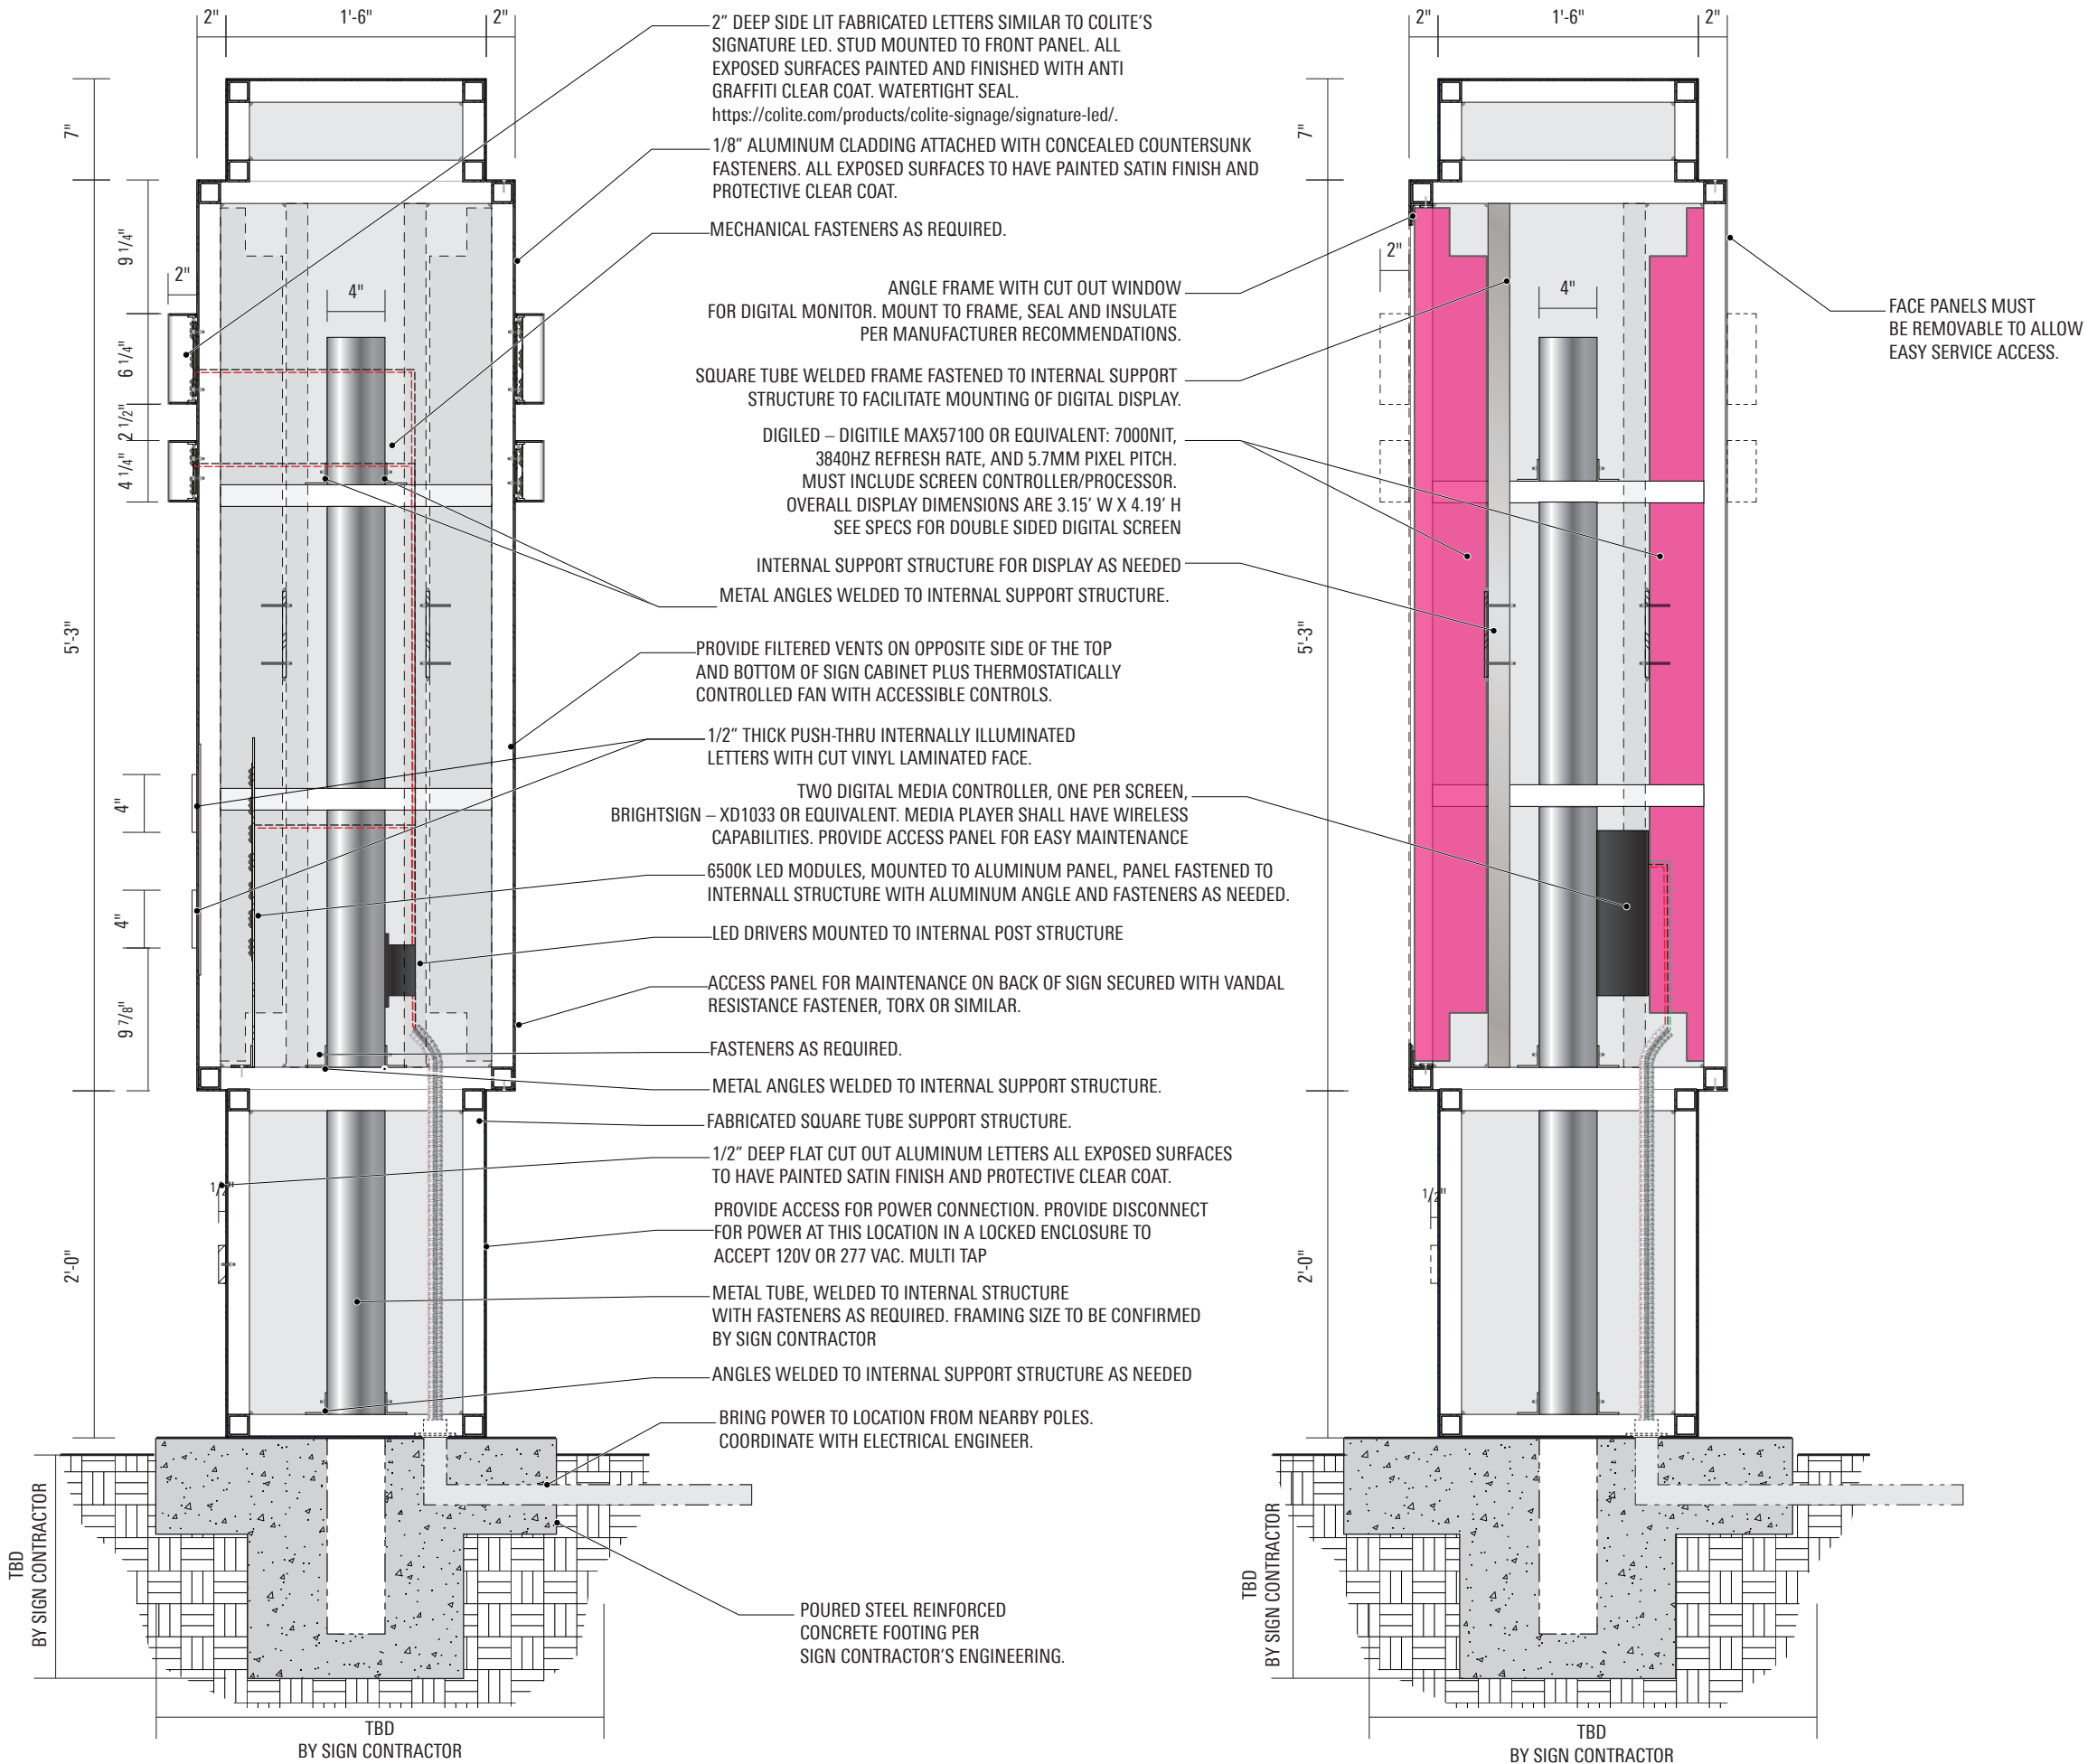

MOORPARK COLLEGE
CAMPUS WAYFINDING

SIGN TYPE
C4-A
Tertiary Monument ID
Child Development
Center

These drawings are not for construction - the information contained herein is for design intent only.


Contractors are responsible for field verification of all conditions and dimensions and are responsible to inform Little of all variations prior to beginning production and/or fabrication & installation. Contractors shall submit shop drawings for Little's review and approval prior to fabrication or construction.

Contractors shall submit material, color, and samples of typical design treatments prior to beginning fabrication for review and approval by Little.

DATE | PAGE
03.26.2021 | 22



REFERENCE | DULITE DAY-NIGHT ACRYLIC FACE-LIT CHANNEL LETTERS
IMAGE | SCALE: N/A

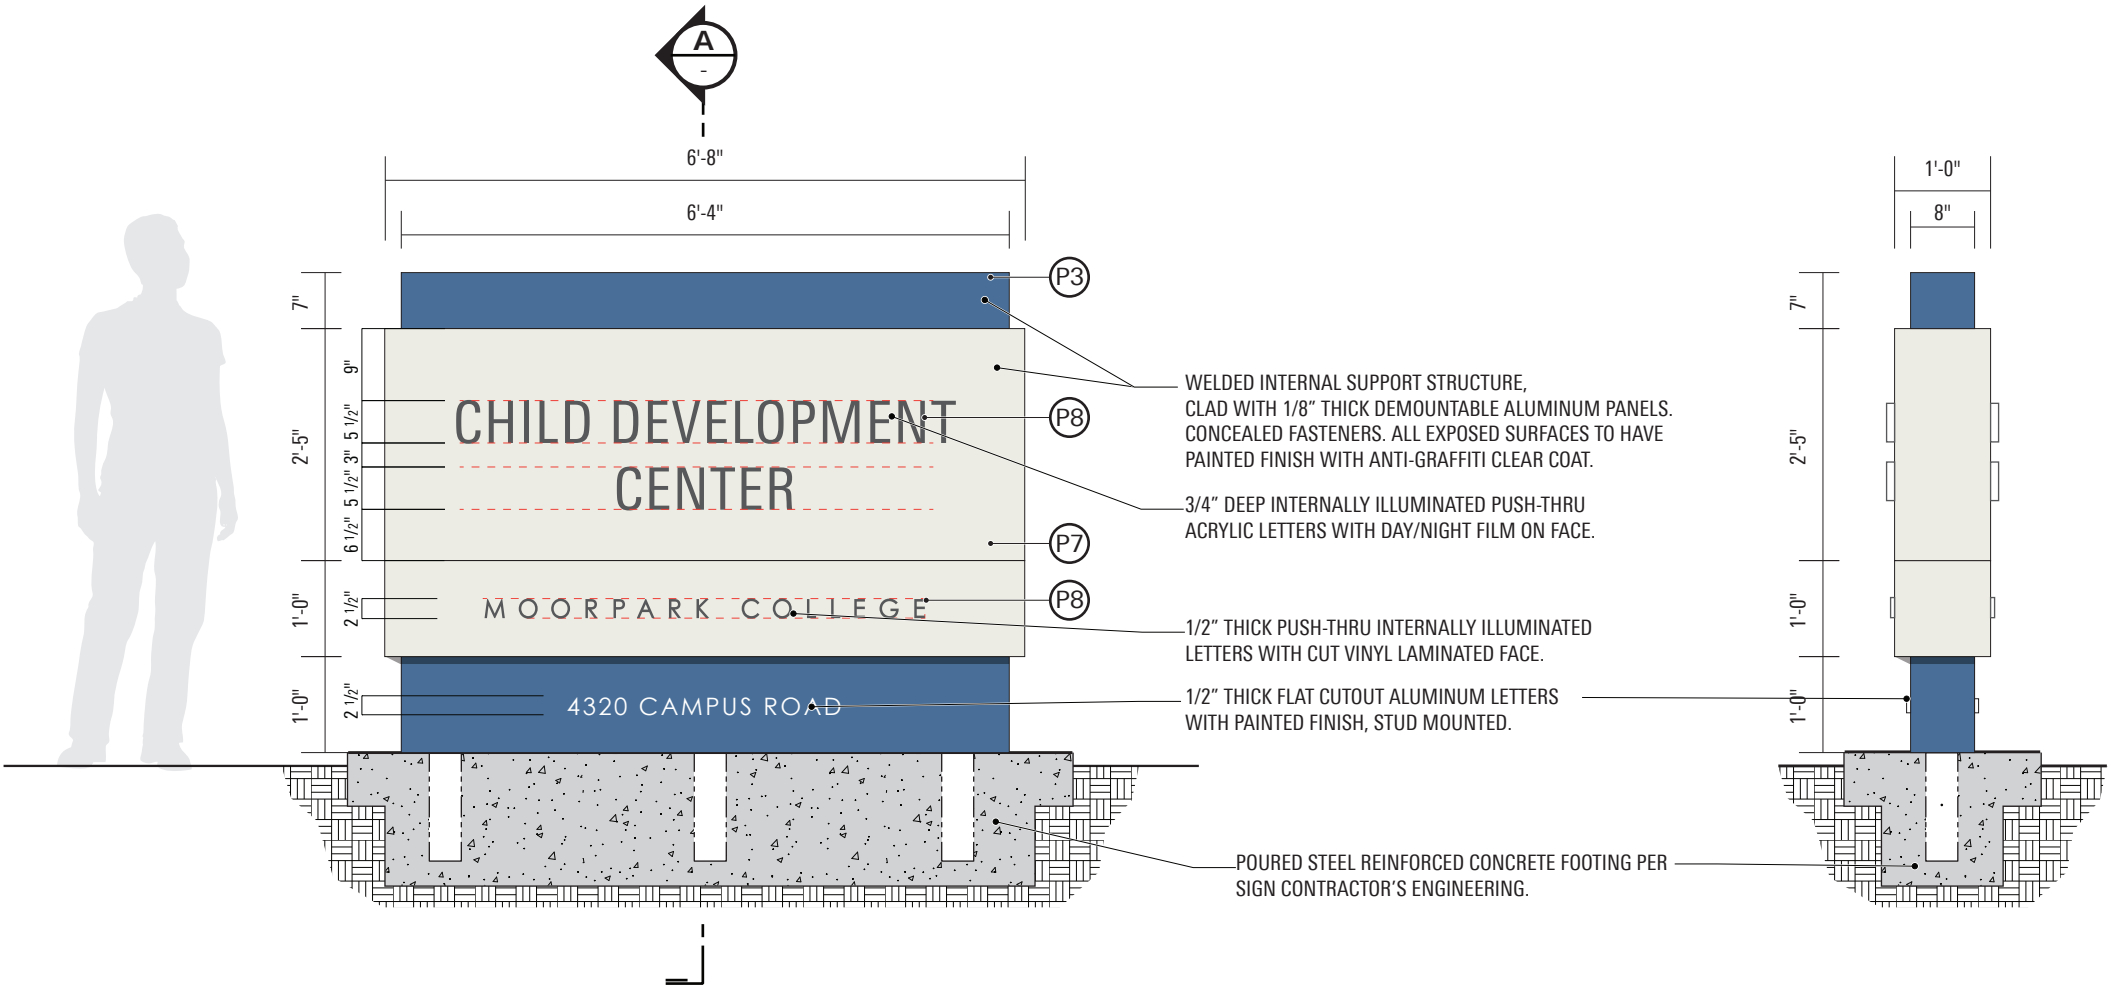

FRONT | (C2) CAMPUS ID (SECONDARY)
ELEVATION | SCALE: 1/2"=1'-0"

MOORPARK COLLEGE
CAMPUS WAYFINDING

SIGN TYPE

C4-B
Tertiary Monument ID
Zoo (single sided)


These drawings are not for construction - the information contained herein is for design intent only.

Contractors are responsible for field verification of all conditions and dimensions and are responsible to inform Little of all variations prior to beginning production and/or fabrication & installation. Contractors shall submit shop drawings for Little's review and approval prior to fabrication or construction.

Contractors shall submit material, color, and samples of typical design treatments prior to beginning fabrication for review and approval by Little.

DATE
03.26.2021

PAGE
23

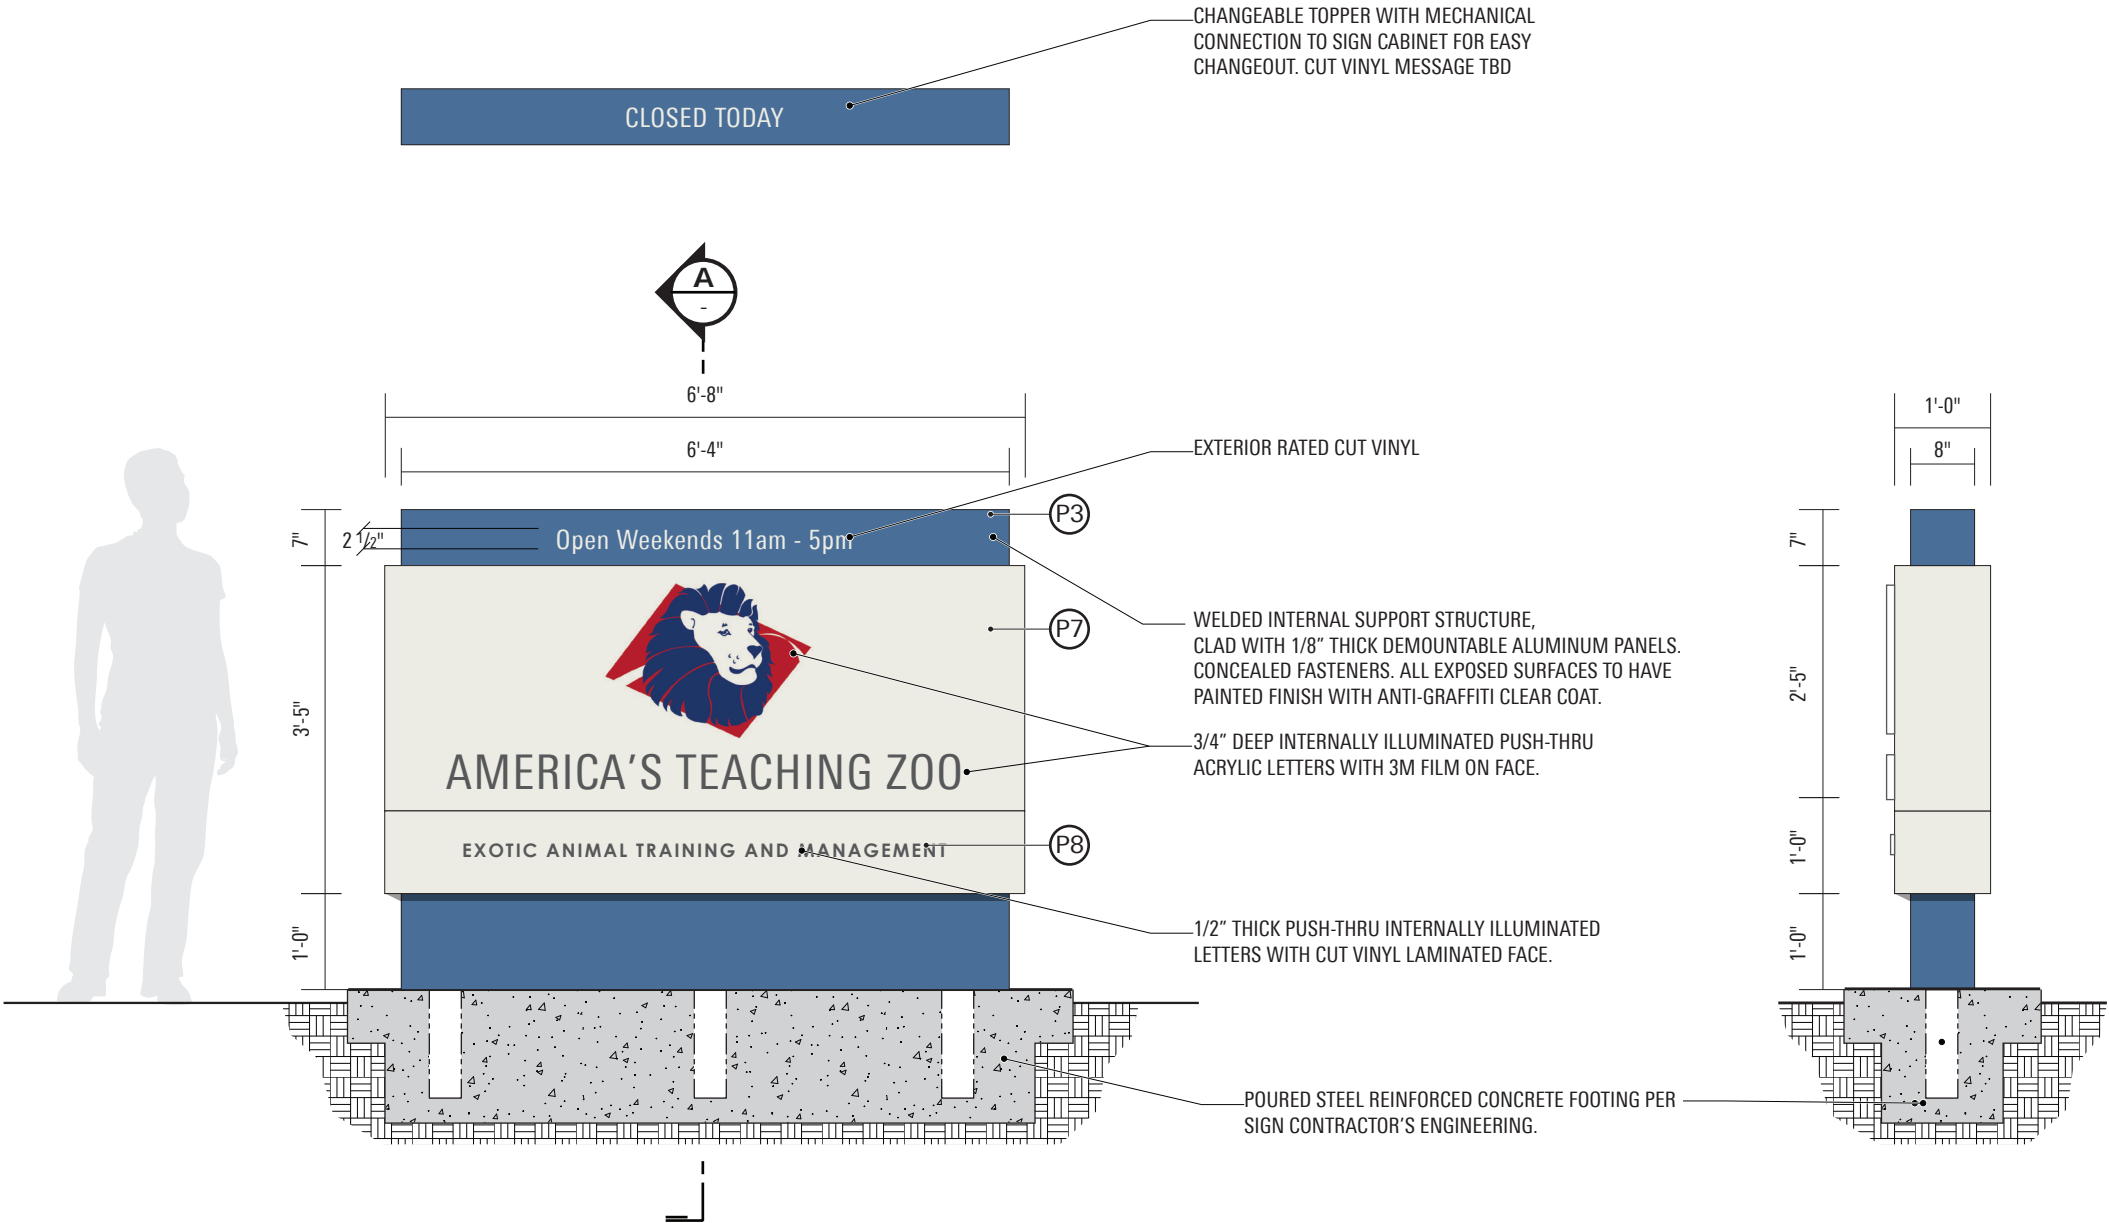

FRONT | (C2) CAMPUS ID (SECONDARY)
ELEVATION | SCALE: 1/2"=1'-0"



© 2021 LITTLE All drawings and written material appearing herein constitute original and unpublished work by Little and may not be duplicated, used or disclosed without written consent.

SIGN TYPE


C4

Tertiary Monument ID

These drawings are not for construction - the information contained herein is for design intent only.

Contractors are responsible for field verification of all conditions and dimensions and are responsible to inform Little of all variations prior to beginning production and/or fabrication & installation. Contractors shall submit shop drawings for Little's review and approval prior to fabrication or construction.

Contractors shall submit material, color, and samples of typical design treatments prior to beginning fabrication for review and approval by Little.

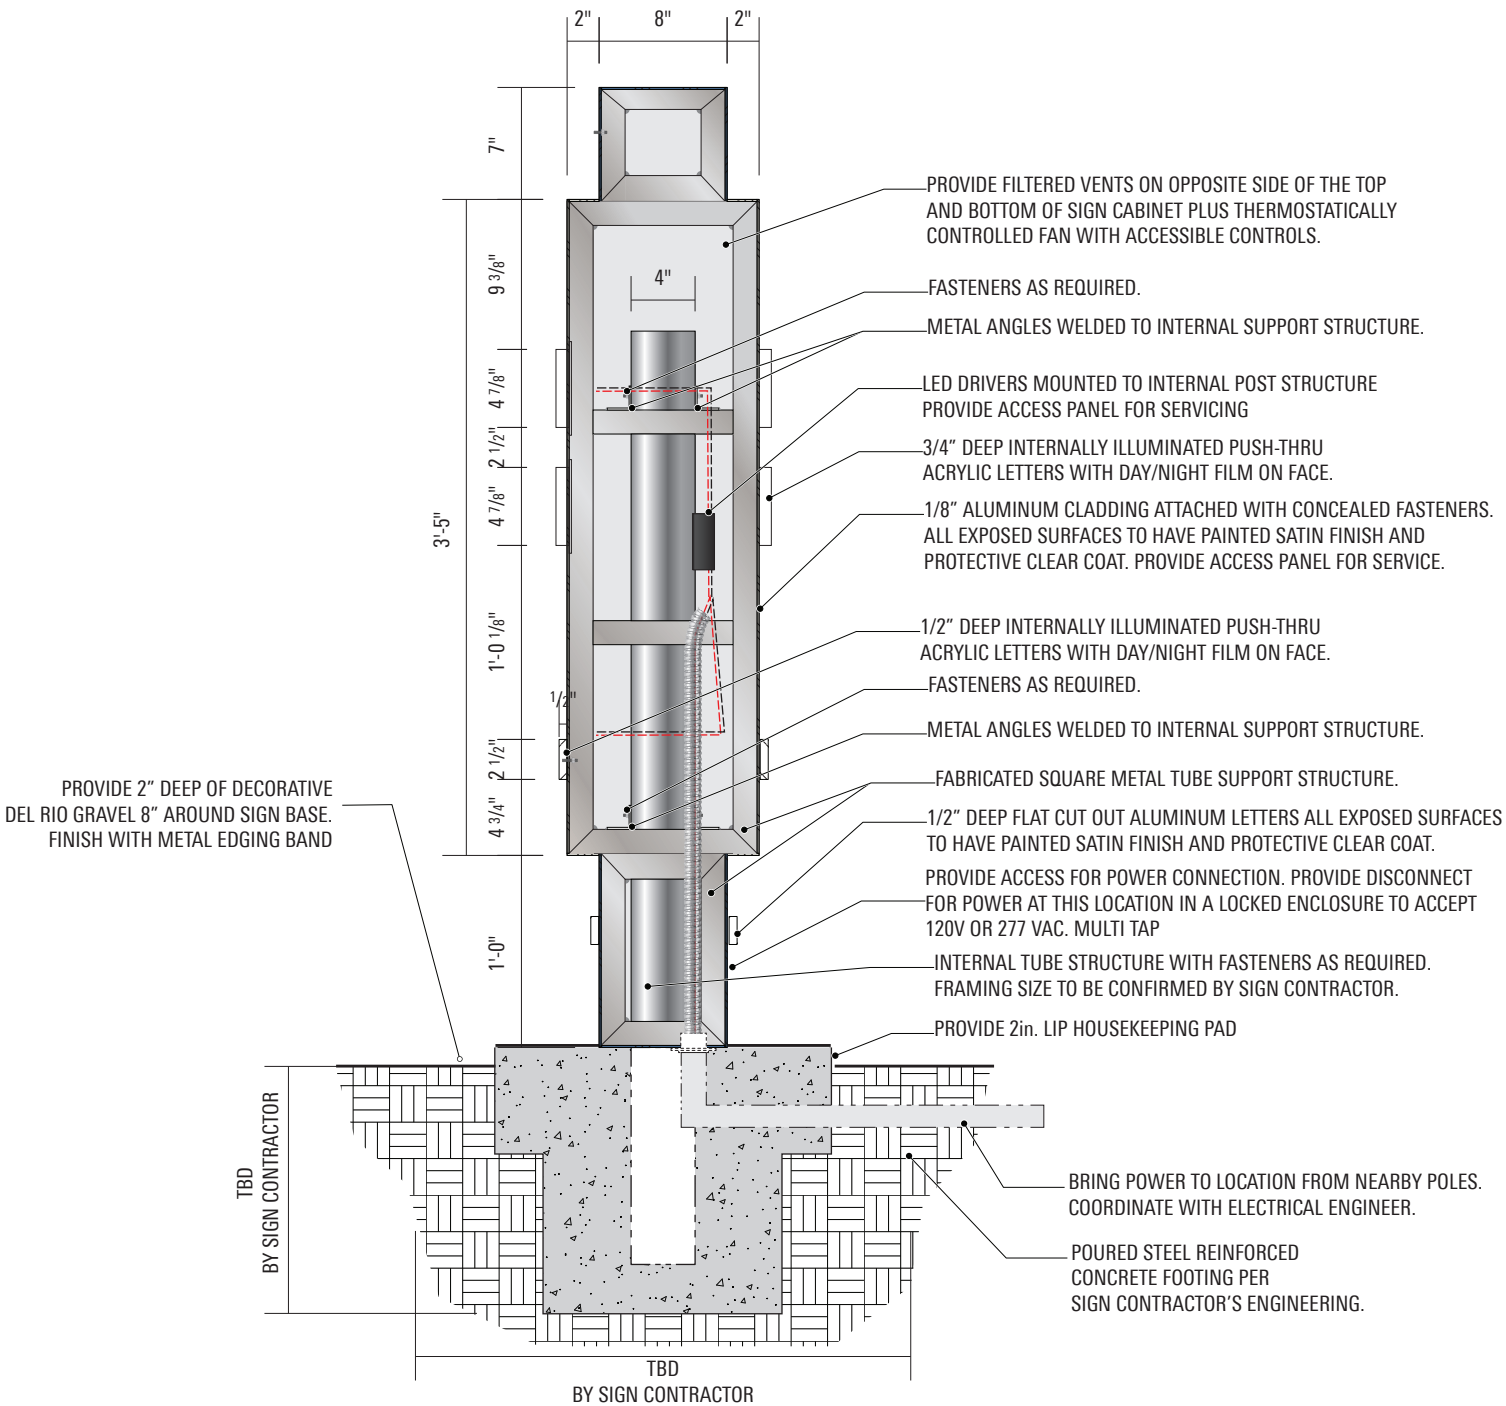


MOORPARK COLLEGE
CAMPUS WAYFINDING


SIGN TYPE

DV1


Vehicular Directional
(Single Sided)

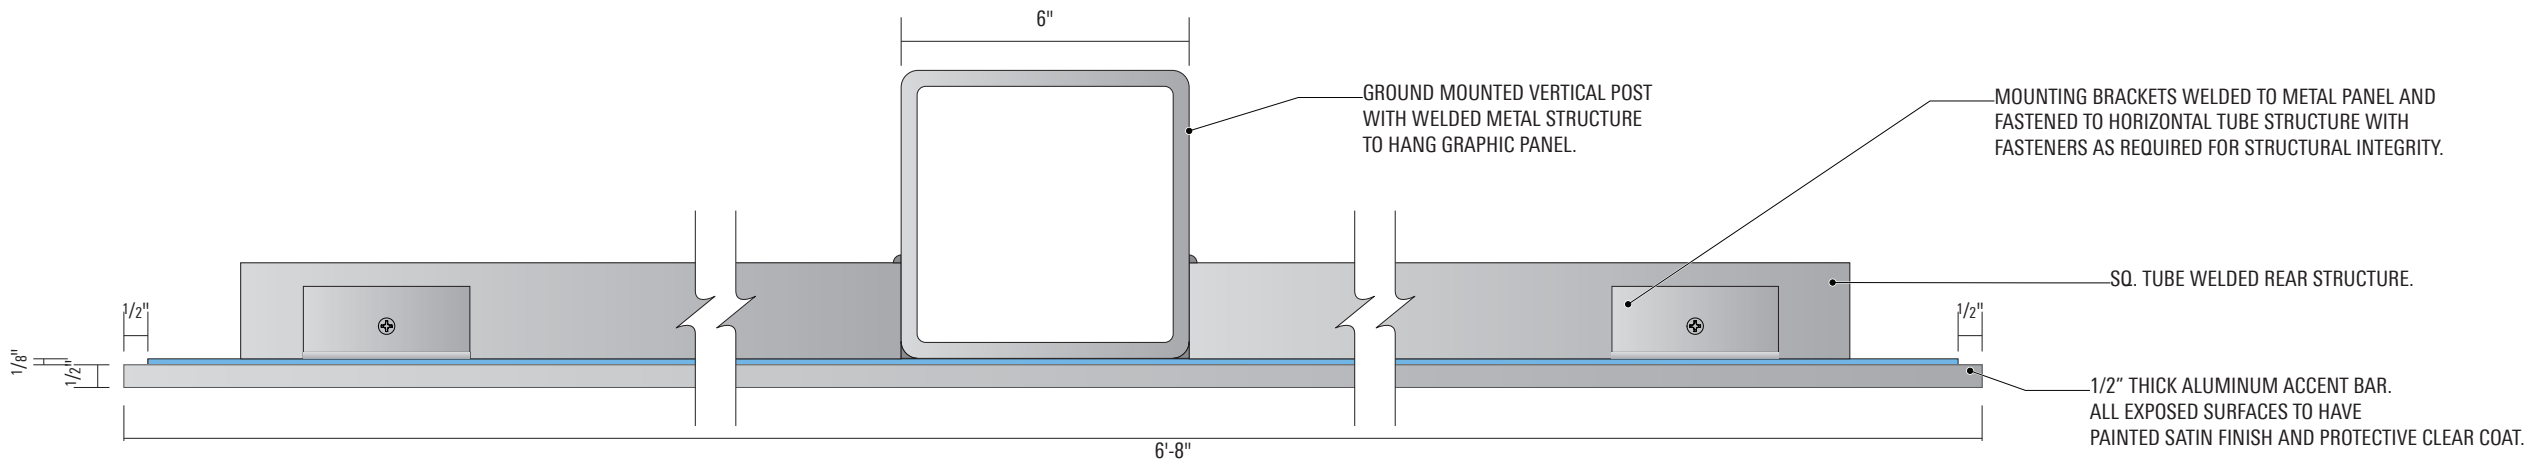

TOP ELEVATION (DV1) VEHICULAR DIRECTIONAL (SINGLE SIDED)
SCALE: 3"=1'-0"

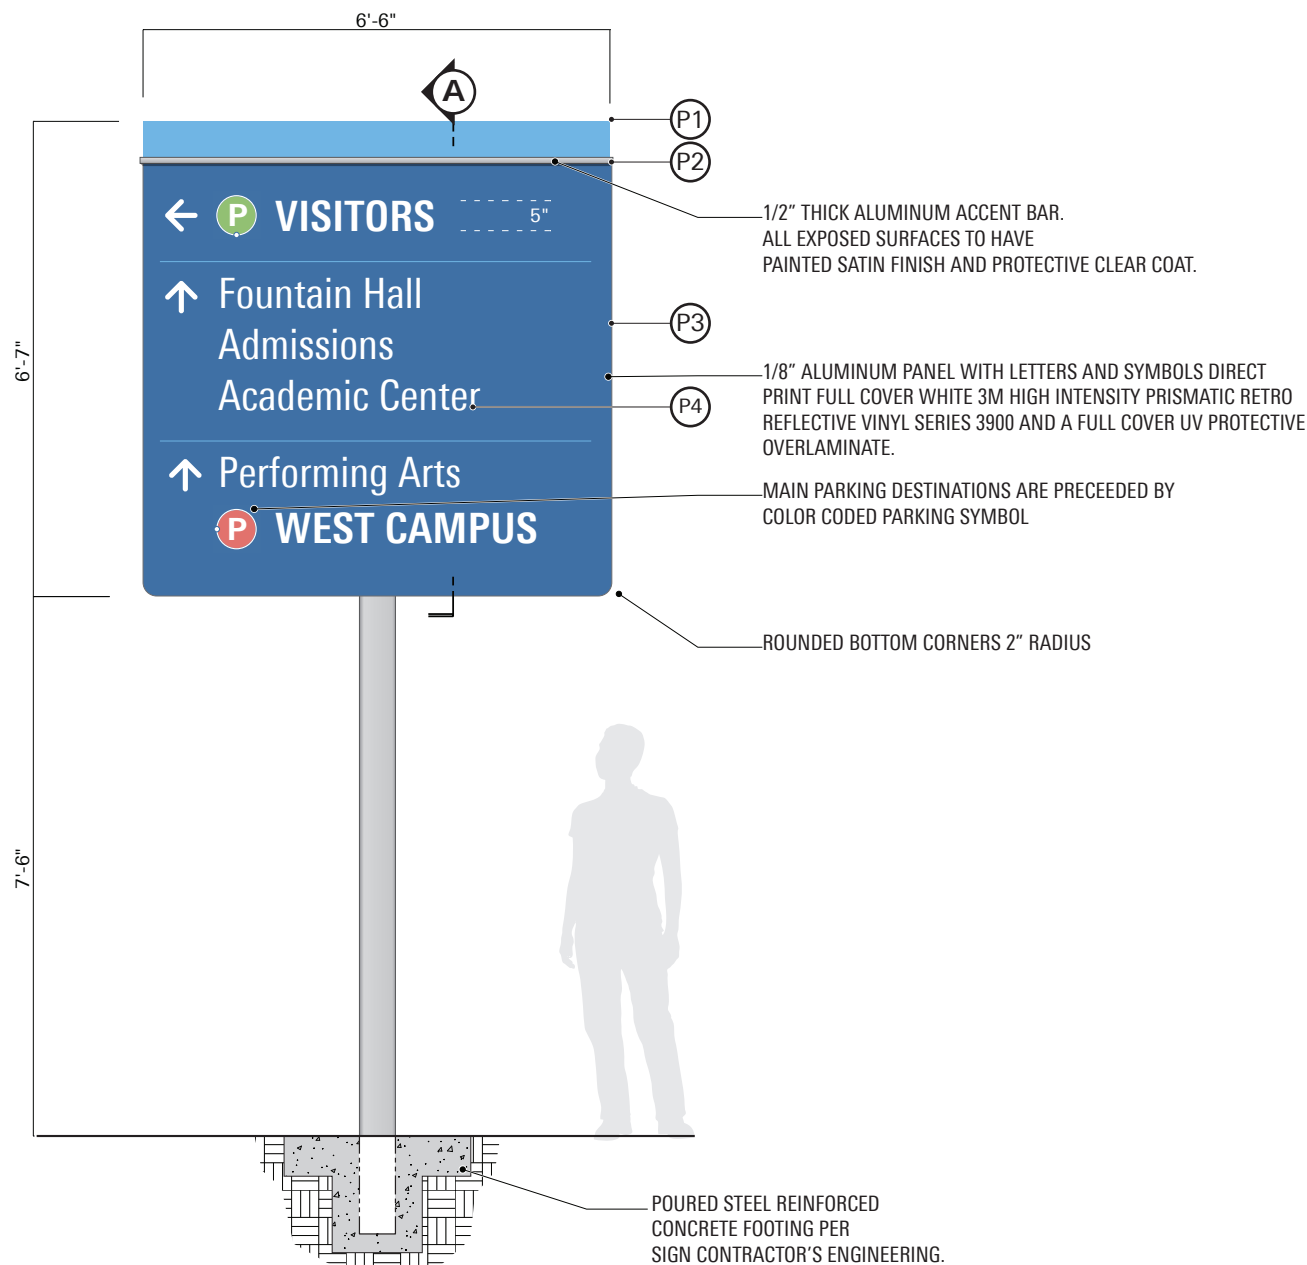

FRONT ELEVATION (DV1) VEHICULAR DIRECTIONAL (SINGLE SIDED)
SCALE: 1/2"=1'-0"

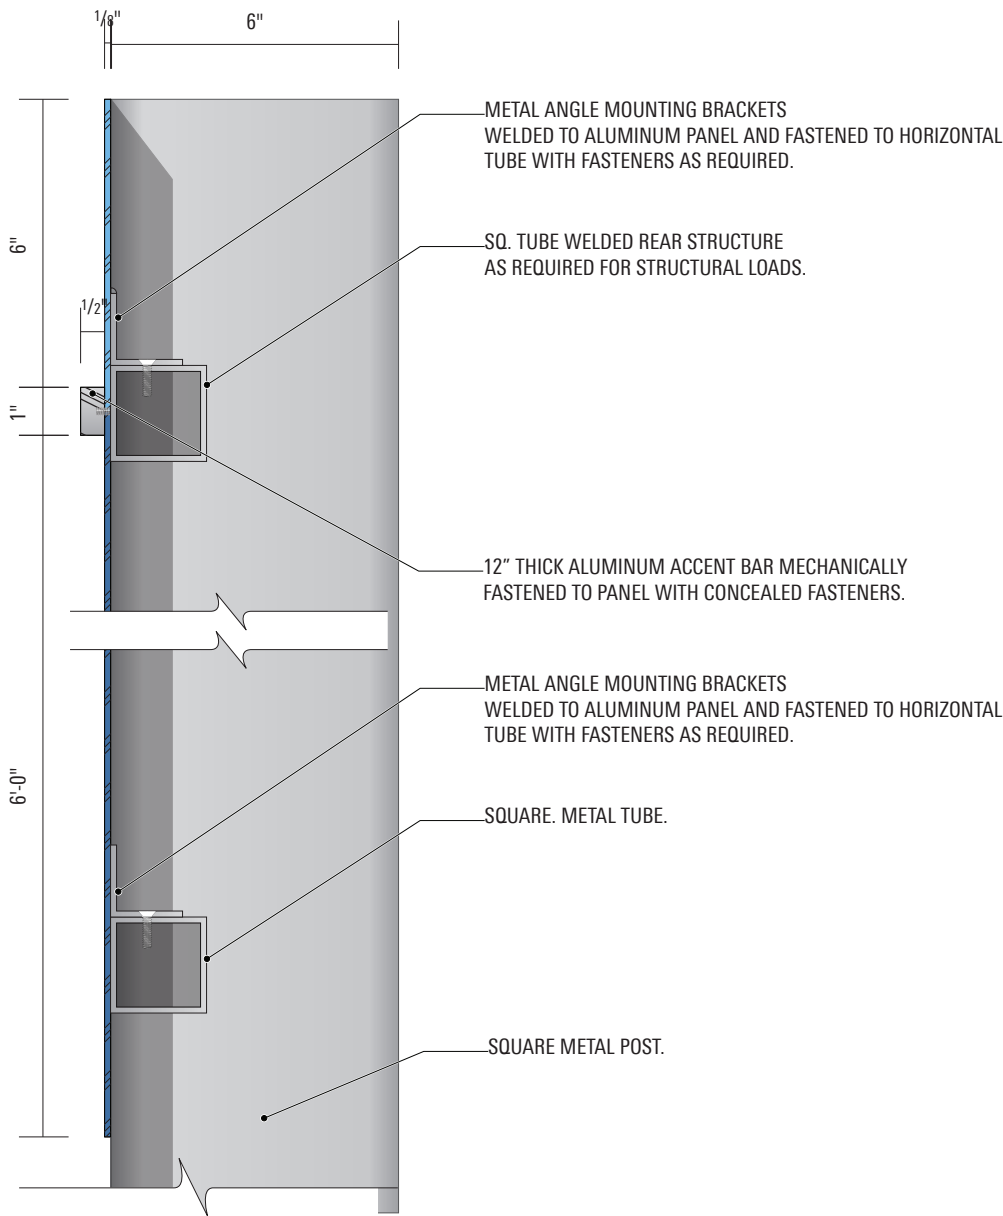

SECTION A (DV1) VEHICULAR DIRECTIONAL (SINGLE SIDED)
SCALE: 3"=1'-0"

These drawings are not for construction - the information contained herein is for design intent only.

Contractors are responsible for field verification of all conditions and dimensions and are responsible to inform Little of all variations prior to beginning production and/or fabrication & installation. Contractors shall submit shop drawings for Little's review and approval prior to fabrication or construction.

Contractors shall submit material, color, and samples of typical design treatments prior to beginning fabrication for review and approval by Little.

DATE 03.26.2021 | PAGE 25




© 2021 LITTLE. All drawings and written material appearing herein constitute original and unpublished work by Little and may not be duplicated, used or disclosed without written consent.

SIGN TYPE


DV2

Vehicular Directional
(Double Sided)

DV2

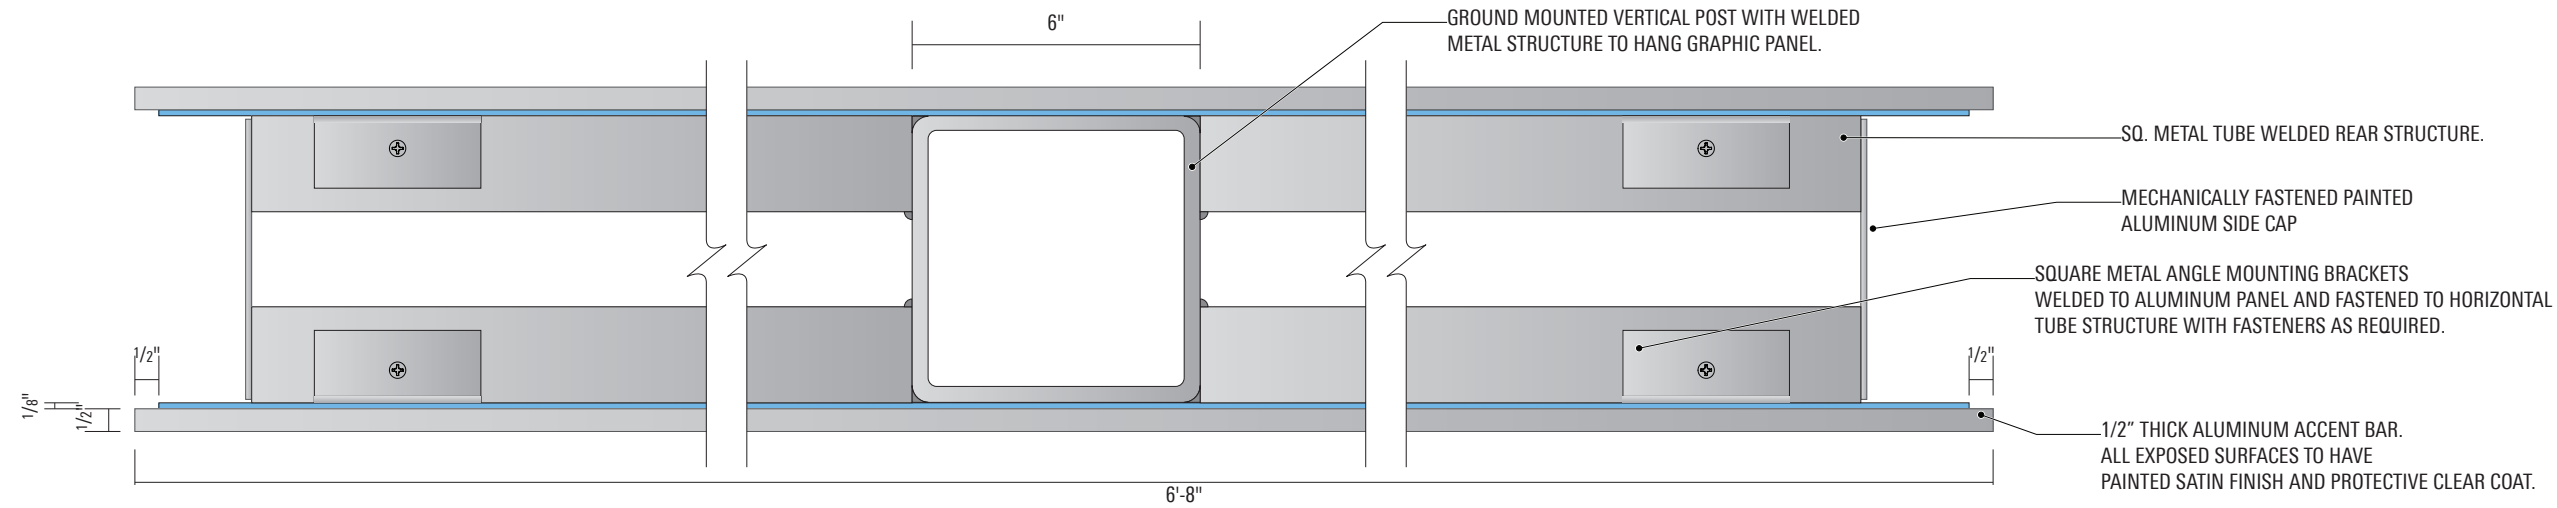

TOP | (DV1) VEHICULAR DIRECTIONAL (SINGLE SIDED)
ELEVATION | SCALE: 3"=1'-0"

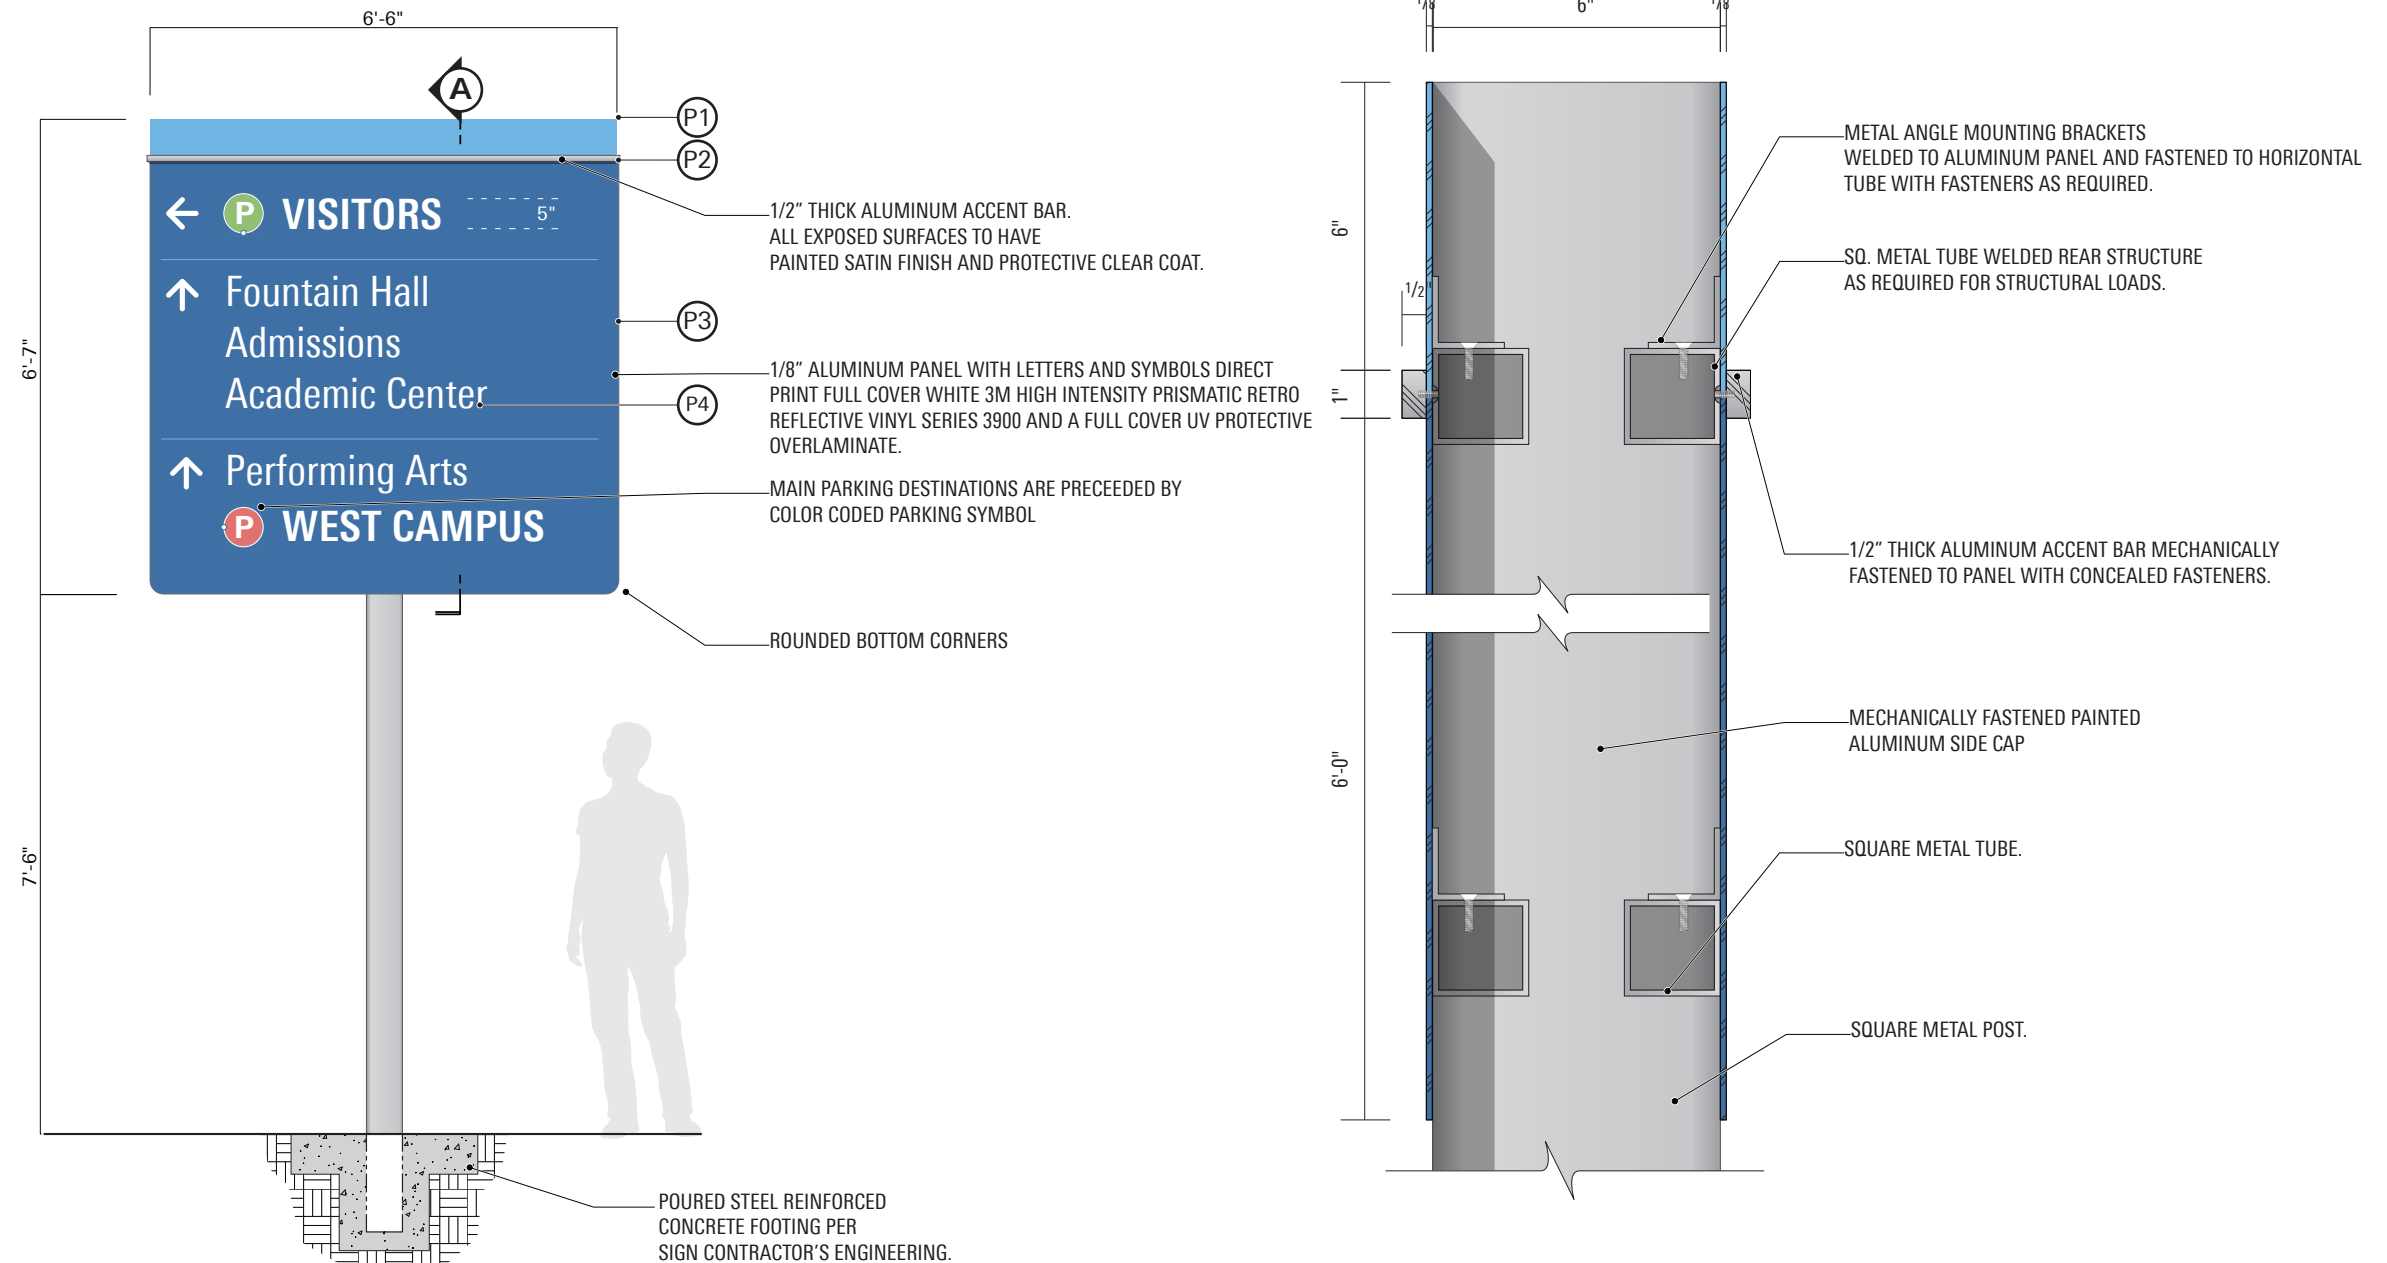

FRONT (DV2) VEHICULAR DIRECTIONAL (DOUBLE SIDED)
ELEVATION SCALE: 1/2"=1'-0"

SECTION A (DV2) VEHICULAR DIRECTIONAL (DOUBLE SIDED)
SCALE: 3"=1'-0"

Contractors shall submit material, color, and samples of typical design treatments prior to beginning fabrication for review and approval by Little.

DATE | PAGE
03.26.2021 | 26



© 2021 LITTLE All drawings and written material appearing herein constitute original and unpublished work by Little and may not be duplicated, used or disclosed without written consent.

MOORPARK COLLEGE
CAMPUS WAYFINDING

SIGN TYPE

DV3

Tall Vehicular

Directional

(Single Sided)

These drawings are not for construction - the information contained herein is for design intent only.

Contractors are responsible for field verification of all conditions and dimensions and are responsible to inform Little of all variations prior to beginning production and/or fabrication & installation. Contractors shall submit shop drawings for Little's review and approval prior to fabrication or construction.

Contractors shall submit material, color, and samples of typical design treatments prior to beginning fabrication for review and approval by Little.


DATE
03.26.2021

PAGE
27




© 2021 LITTLE All drawings and written material appearing herein constitute original and unpublished work by Little and may not be duplicated, used or disclosed without written consent.

LOCATION 1

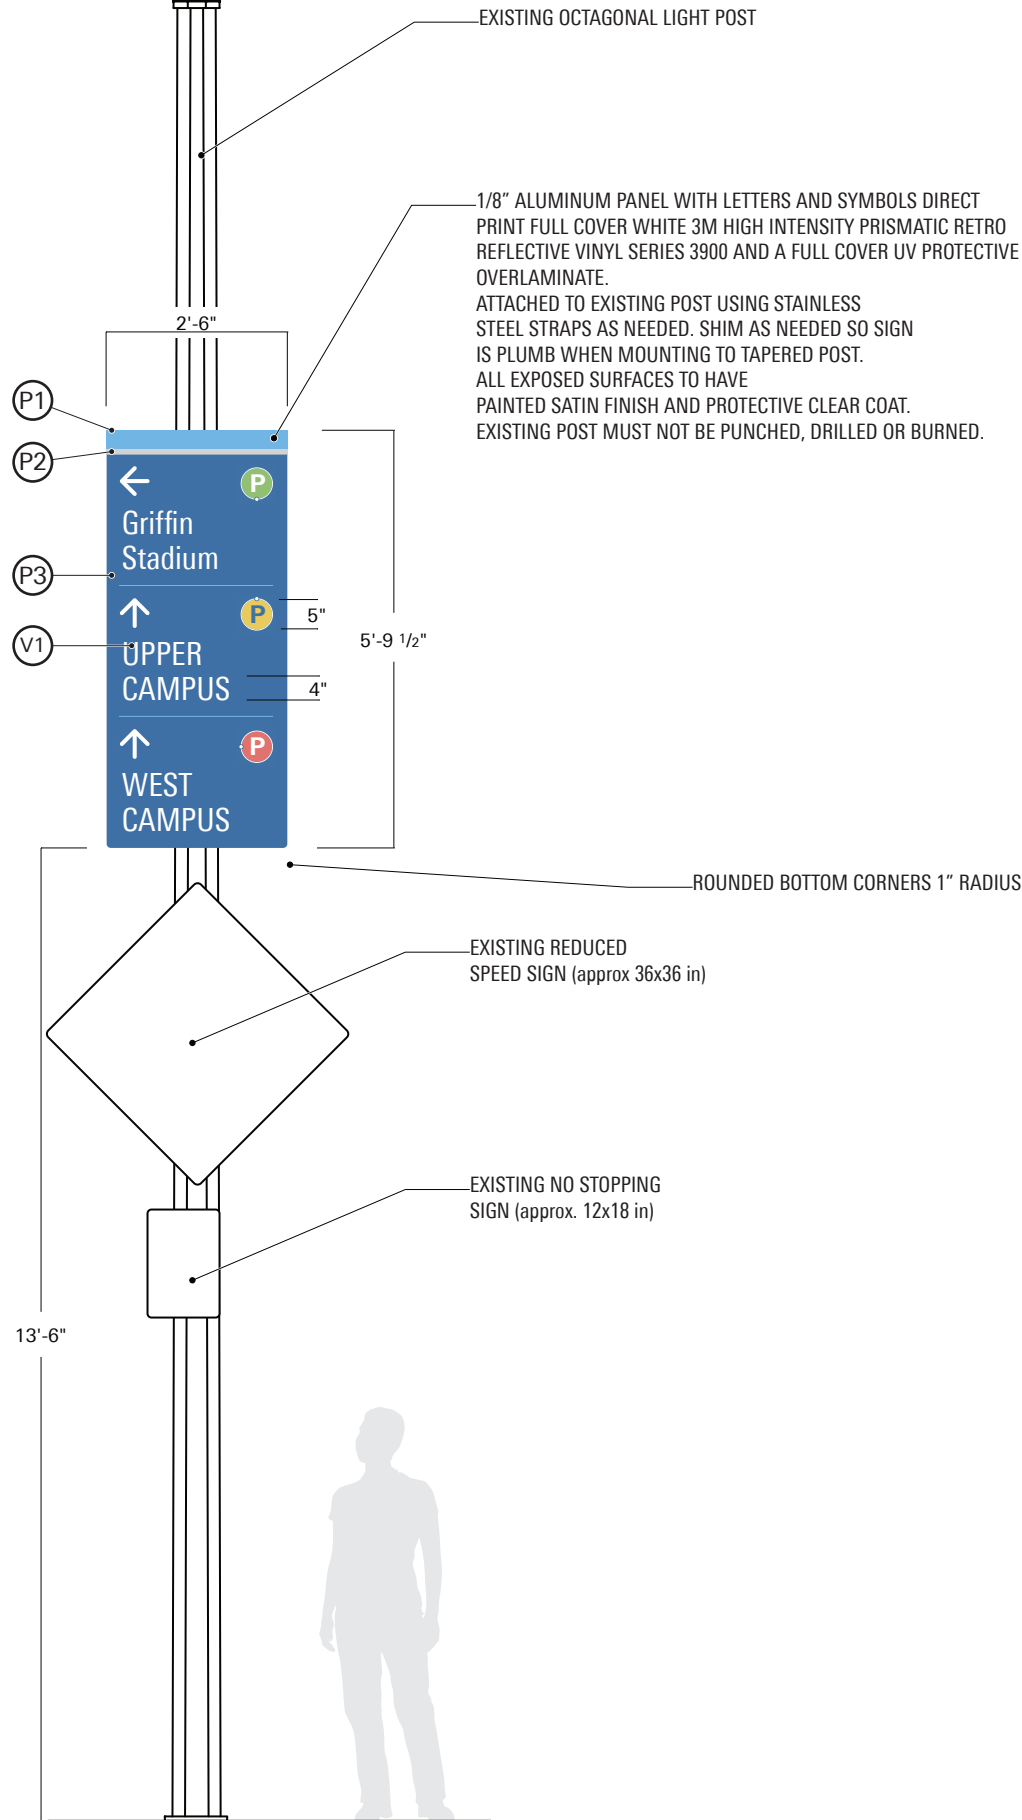

FRONT (DV3) TALL VEHICULAR DIRECTIONAL (SINGLE SIDED)
ELEVATION SCALE: 1/2"=1'-0"

LOCATION 2

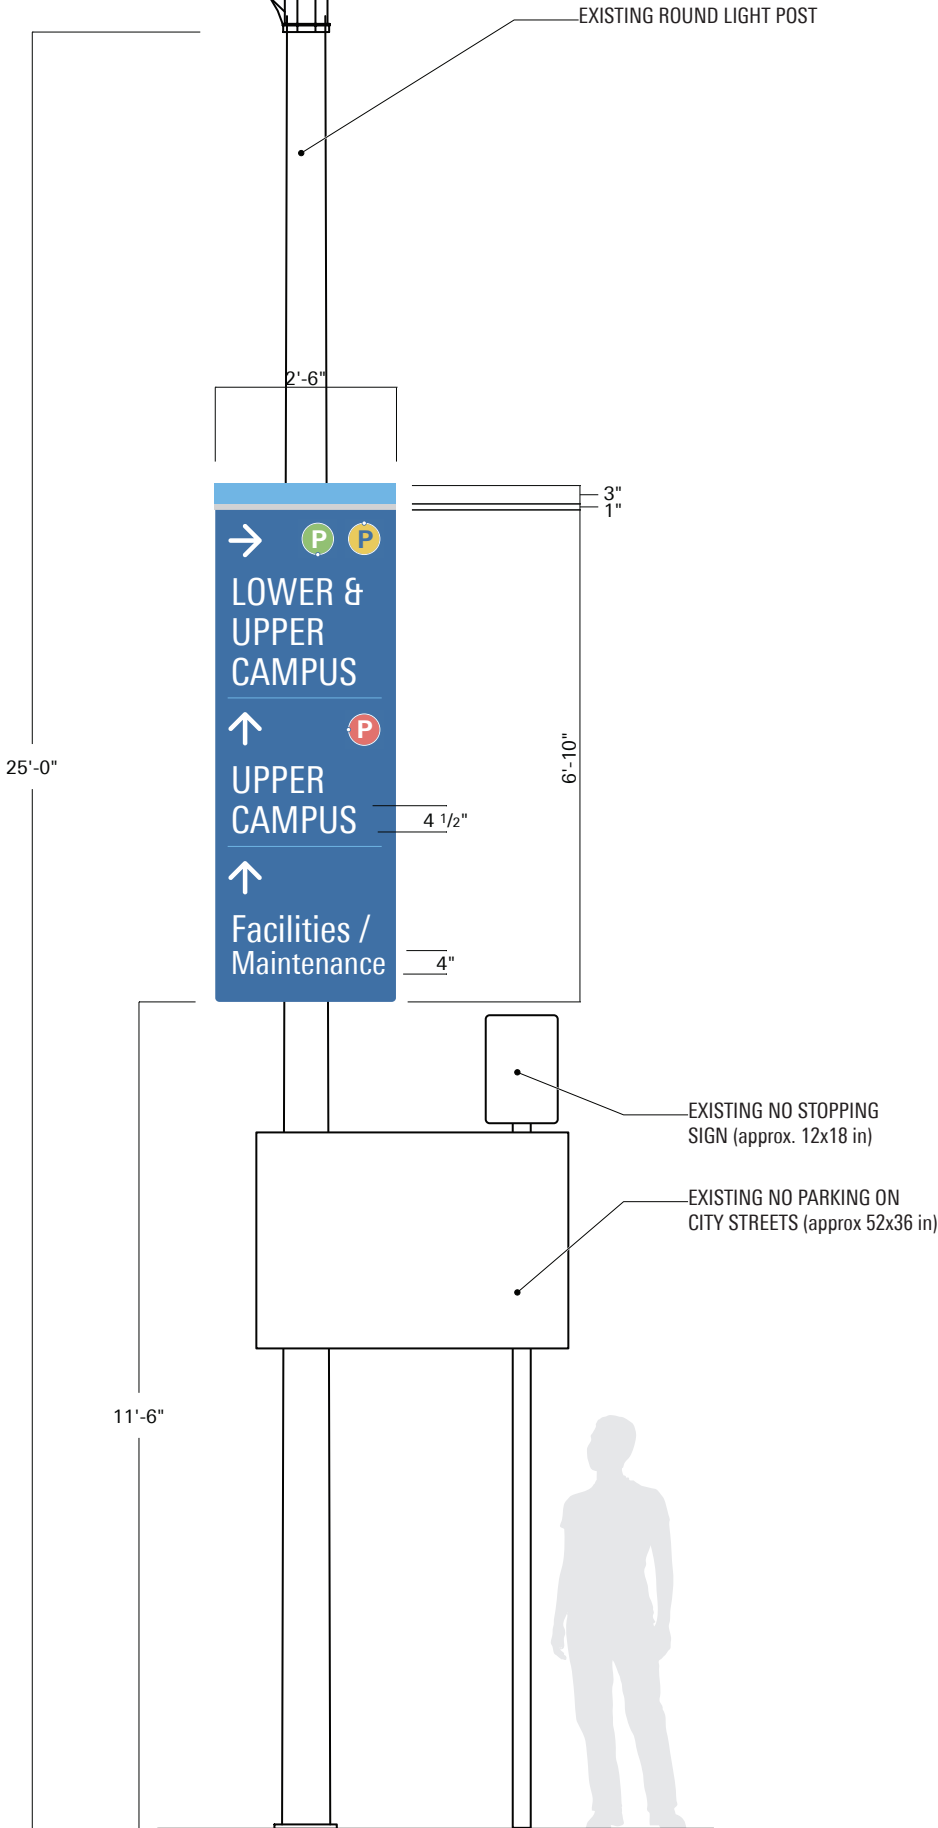


FRONT (DV3) TALL VEHICULAR DIRECTIONAL (SINGLE SIDED)
ELEVATION SCALE: 1/2"=1'-0"

MOORPARK COLLEGE
CAMPUS WAYFINDING




SIGN TYPE

P1

Parking ID

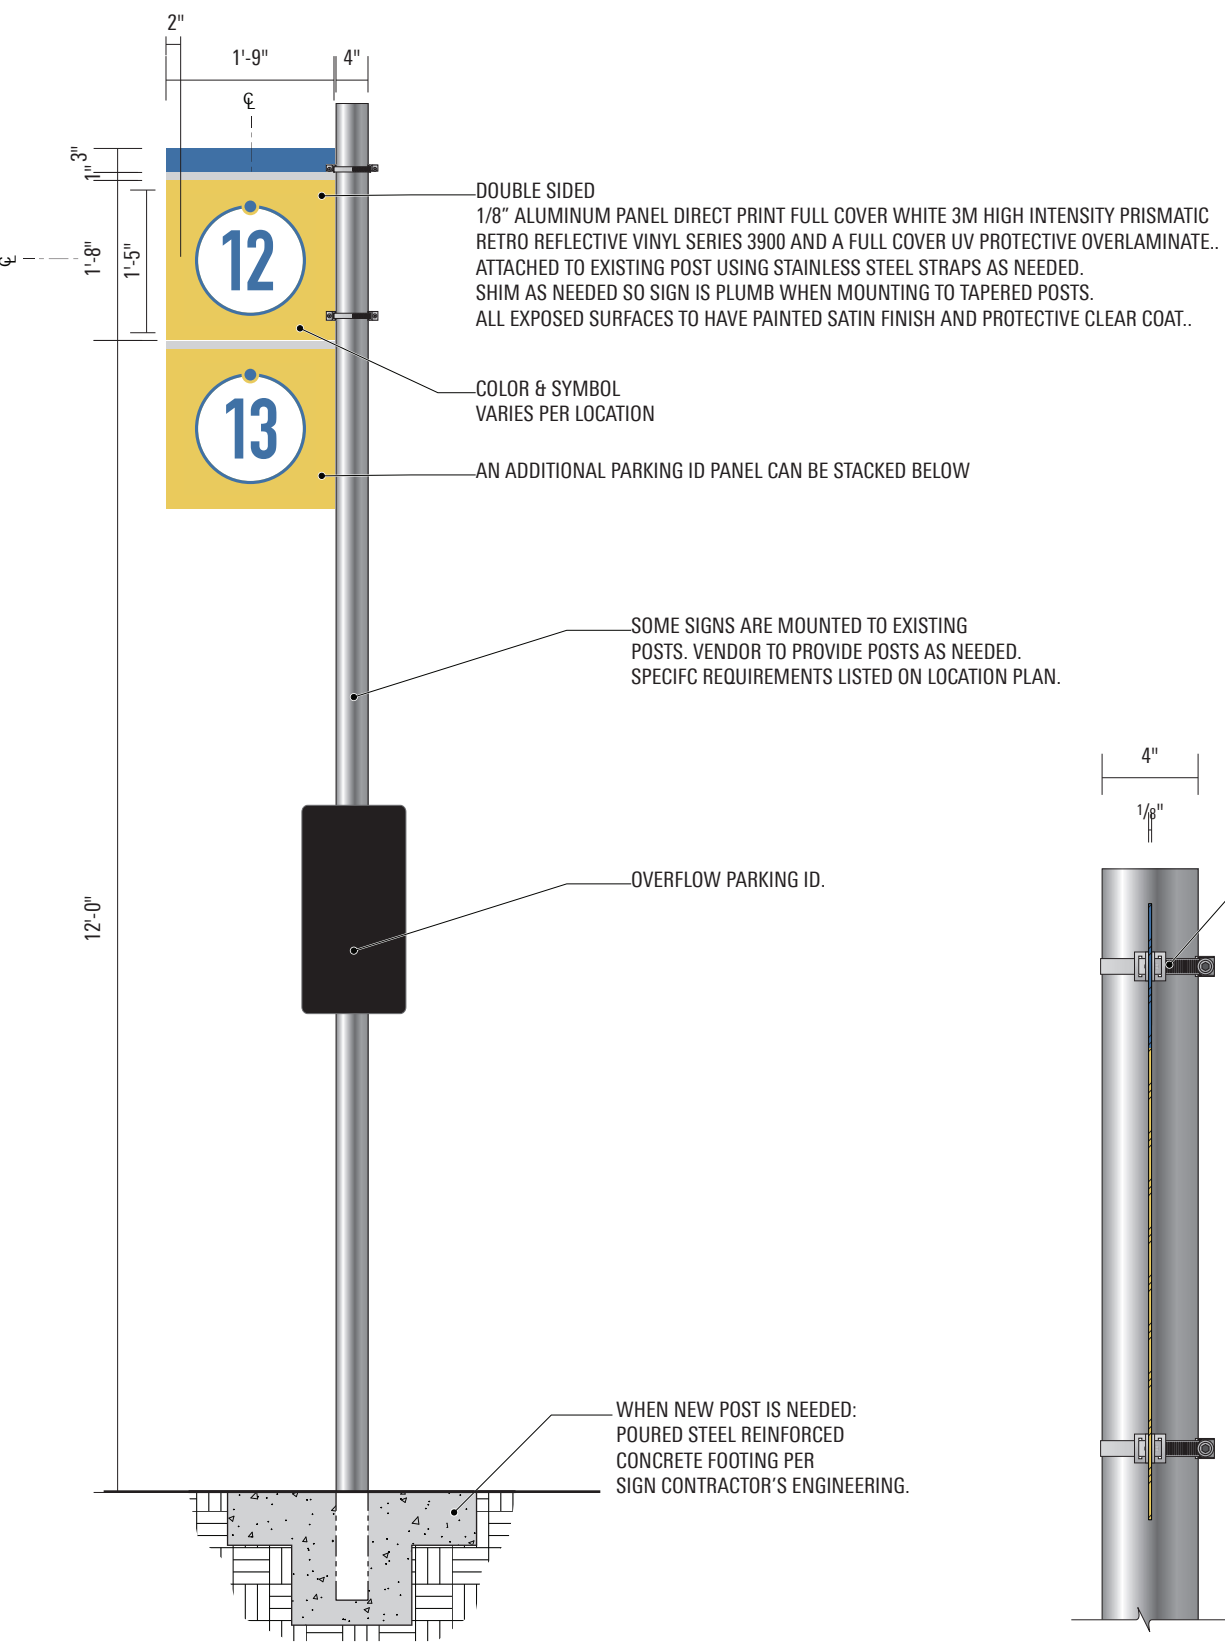

FRONT (P1) PARKING ID (DOUBLE SIDED)
ELEVATION SCALE: 1/2"=1'-0"

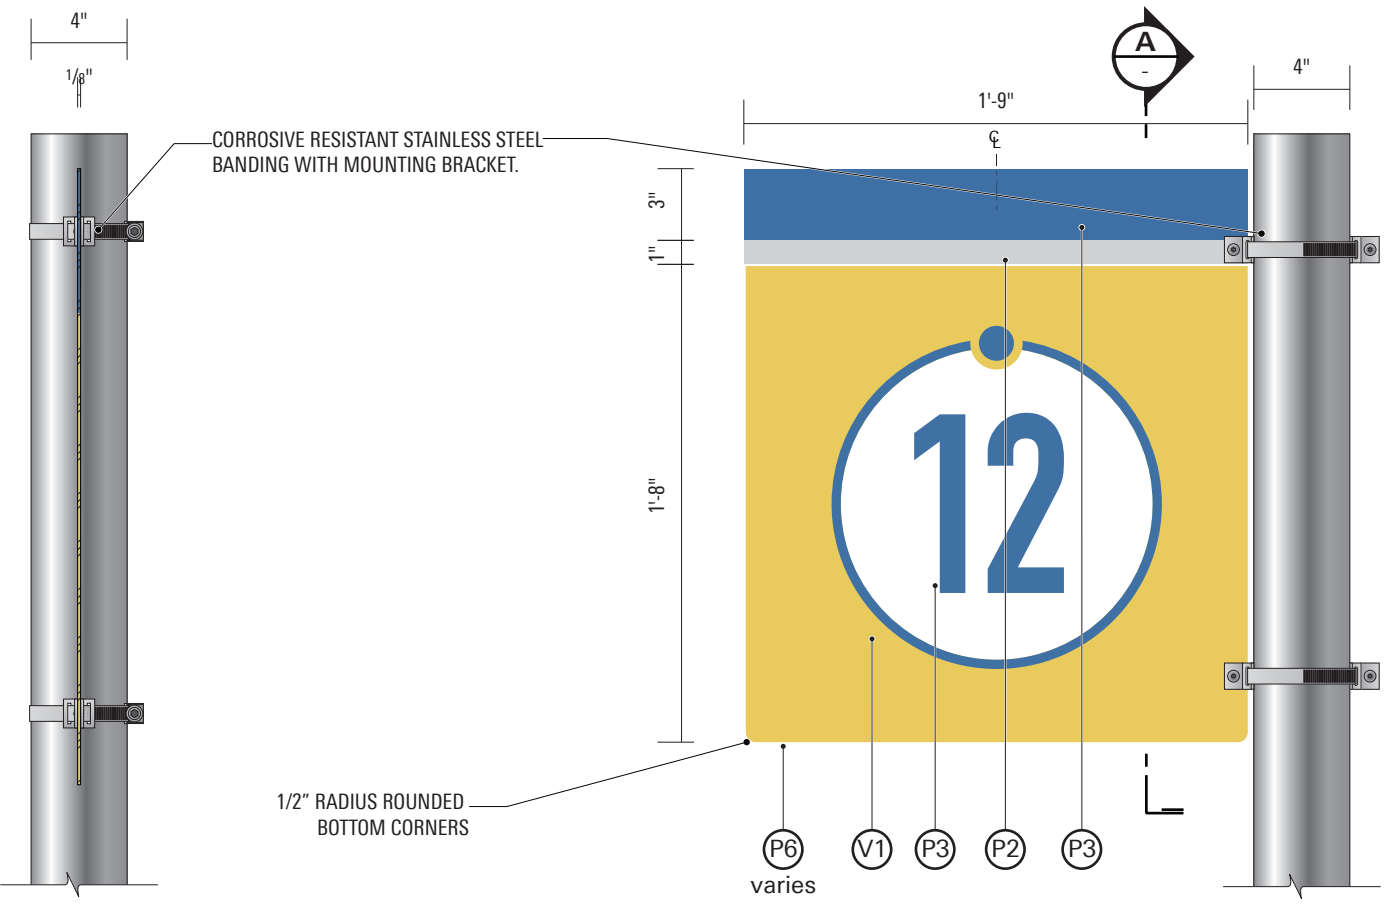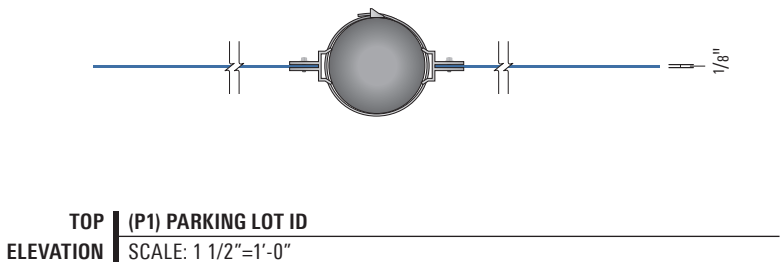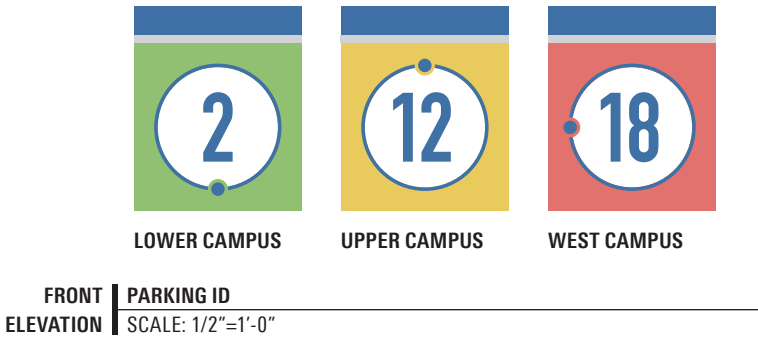

SECTION (P1) PARKING LOT ID
SCALE: 1 1/2"=1'-0"

FRONT (P1) PARKING ID
ELEVATION SCALE: 1- 1/2"=1'-0"

These drawings are not for construction - the information contained herein is for design intent only.

Contractors are responsible for field verification of all conditions and dimensions and are responsible to inform Little of all variations prior to beginning production and/or fabrication & installation. Contractors shall submit shop drawings for Little's review and approval prior to fabrication or construction.





Contractors shall submit material, color, and samples of typical design treatments prior to beginning fabrication for review and approval by Little.

MOORPARK COLLEGE
CAMPUS WAYFINDING

SIGN TYPE

P2

Parking ID
(PV Structure)

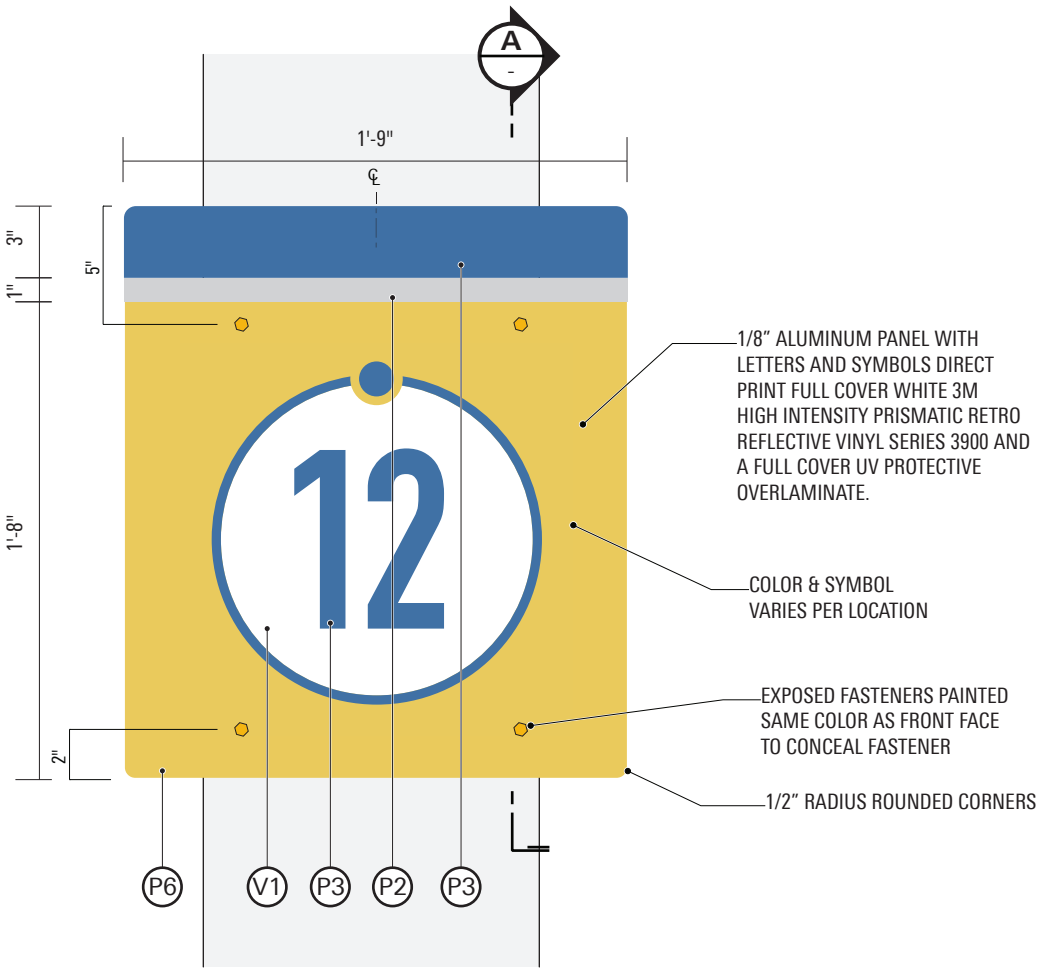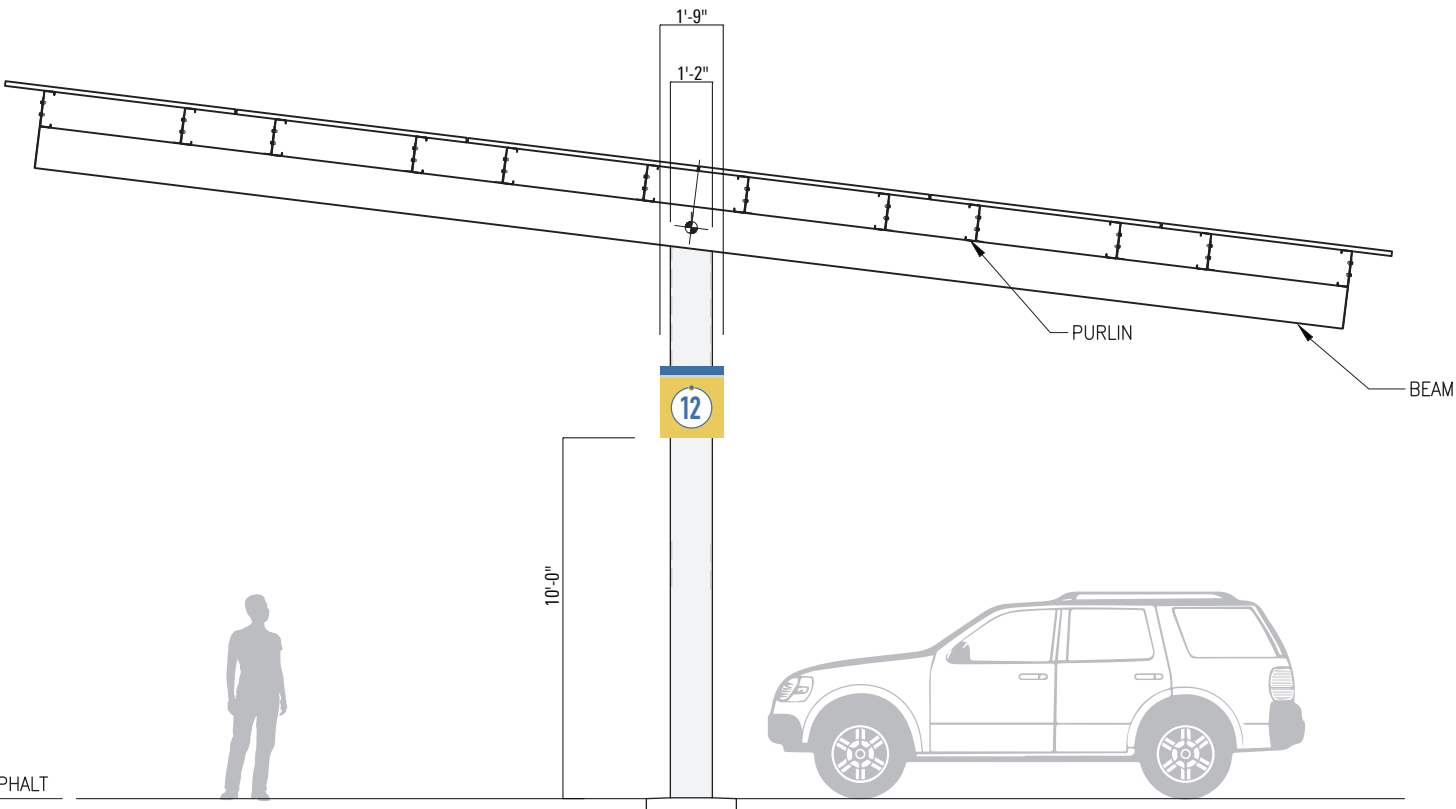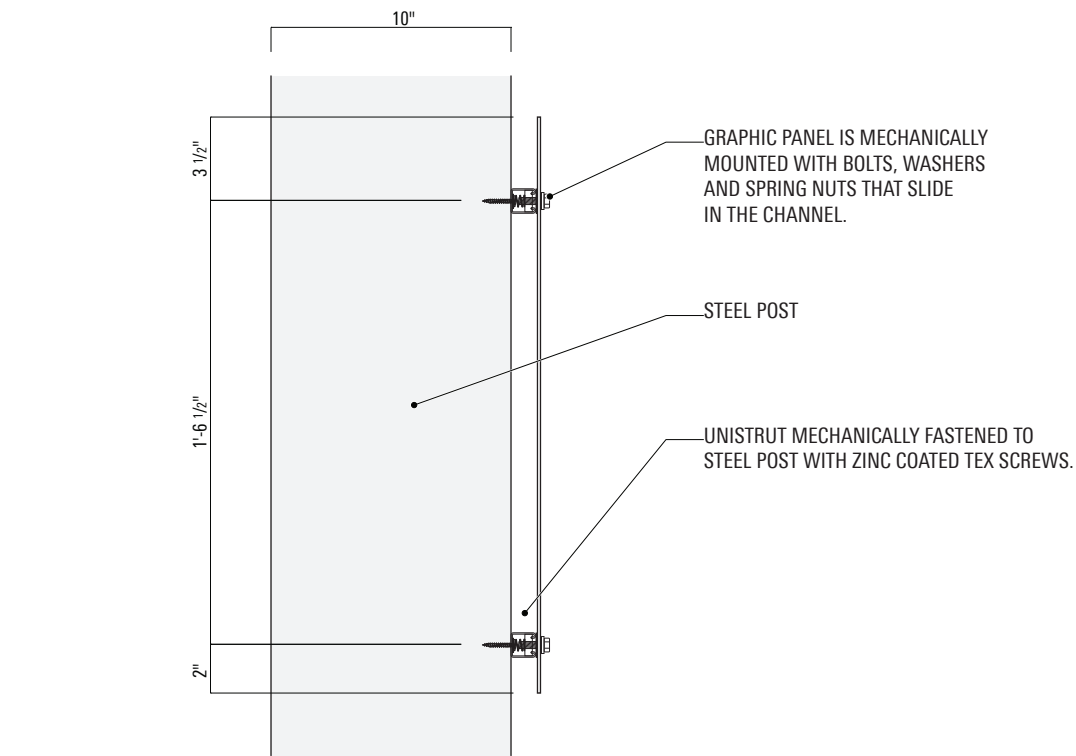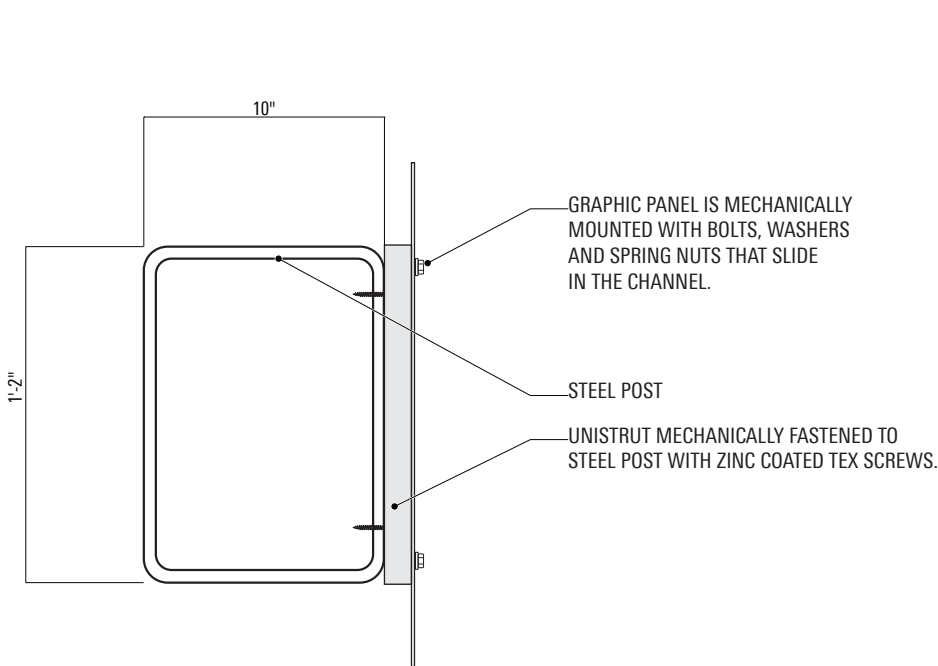

These drawings are not for construction - the information contained herein is for design intent only.

Contractors are responsible for field verification of all conditions and dimensions and are responsible to inform Little of all variations prior to beginning production and/or fabrication & installation. Contractors shall submit shop drawings for Little's review and approval prior to fabrication or construction.

Contractors shall submit material, color, and samples of typical design treatments prior to beginning fabrication for review and approval by Little.

DATE
03.26.2021

PAGE
29



© 2021 LITTLE All drawings and written material appearing herein constitute original and unpublished work by Little and may not be duplicated, used or disclosed without written consent.

MOORPARK COLLEGE
CAMPUS WAYFINDING

SIGN TYPE

P3



Parking ID
(Wall Mounnted)

These drawings are not for construction - the information contained herein is for design intent only.


Contractors are responsible for field verification of all conditions and dimensions and are responsible to inform Little of all variations prior to beginning production and/or fabrication & installation. Contractors shall submit shop drawings for Little's review and approval prior to fabrication or construction.

Contractors shall submit material, color, and samples of typical design treatments prior to beginning fabrication for review and approval by Little.

DATE | PAGE
03.26.2021 | 30

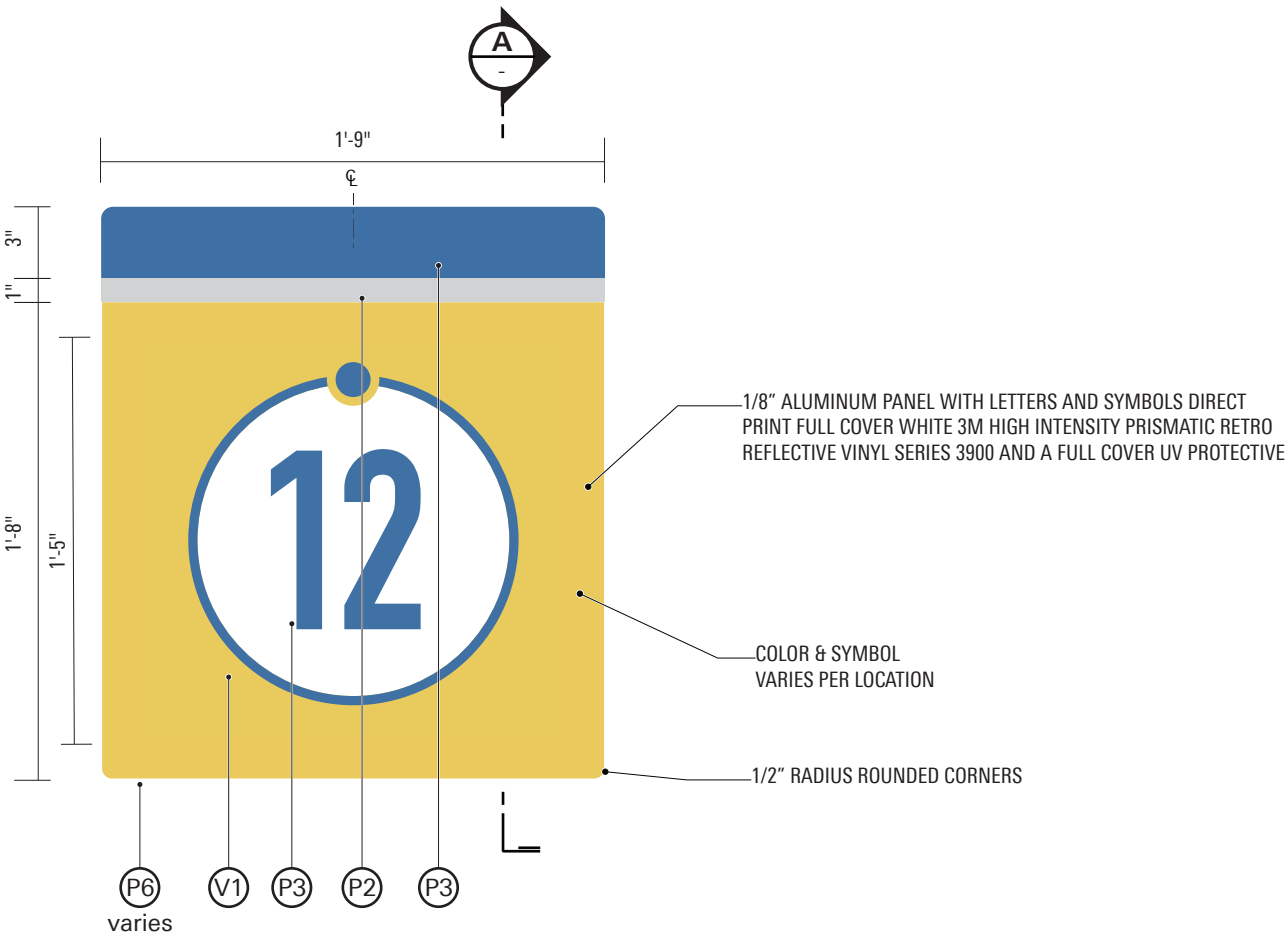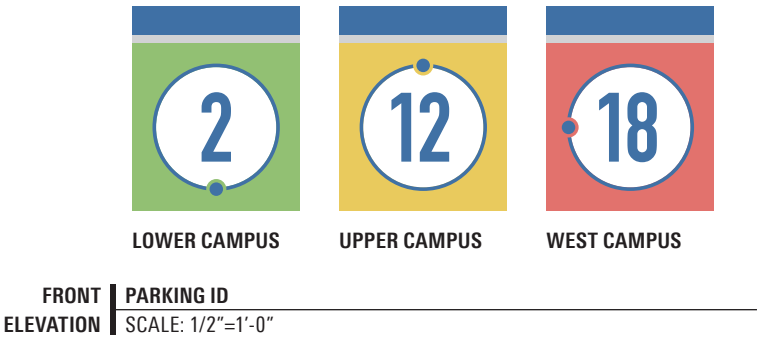

FRONT ELEVATION | (P3) PARKING LOT ID (WALL MOUNTED)
SCALE: 1/2"=1'-0"

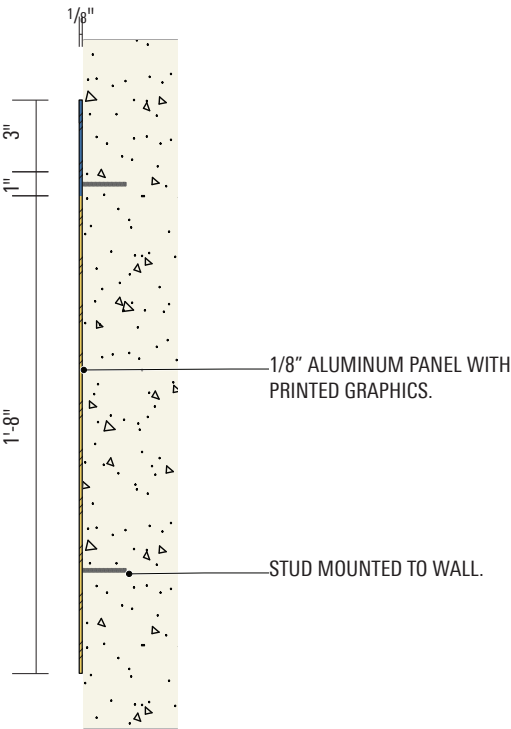

SECTION | (P3) PARKING LOT ID (WALL MOUNTED)
SCALE: 1 1/2"=1'-0"

SIGN TYPE

P4

Parking Informational
(Additional Parking)

These drawings are not for construction - the information contained herein is for design intent only.

Contractors are responsible for field verification of all conditions and dimensions and are responsible to inform Little of all variations prior to beginning production and/or fabrication & installation. Contractors shall submit shop drawings for Little's review and approval prior to fabrication or construction.


Contractors shall submit material, color, and samples of typical design treatments prior to beginning fabrication for review and approval by Little.

DATE
03.26.2021


PAGE
31




© 2021 LITTLE All drawings and written material appearing herein constitute original and unpublished work by Little and may not be duplicated, used or disclosed without written consent.

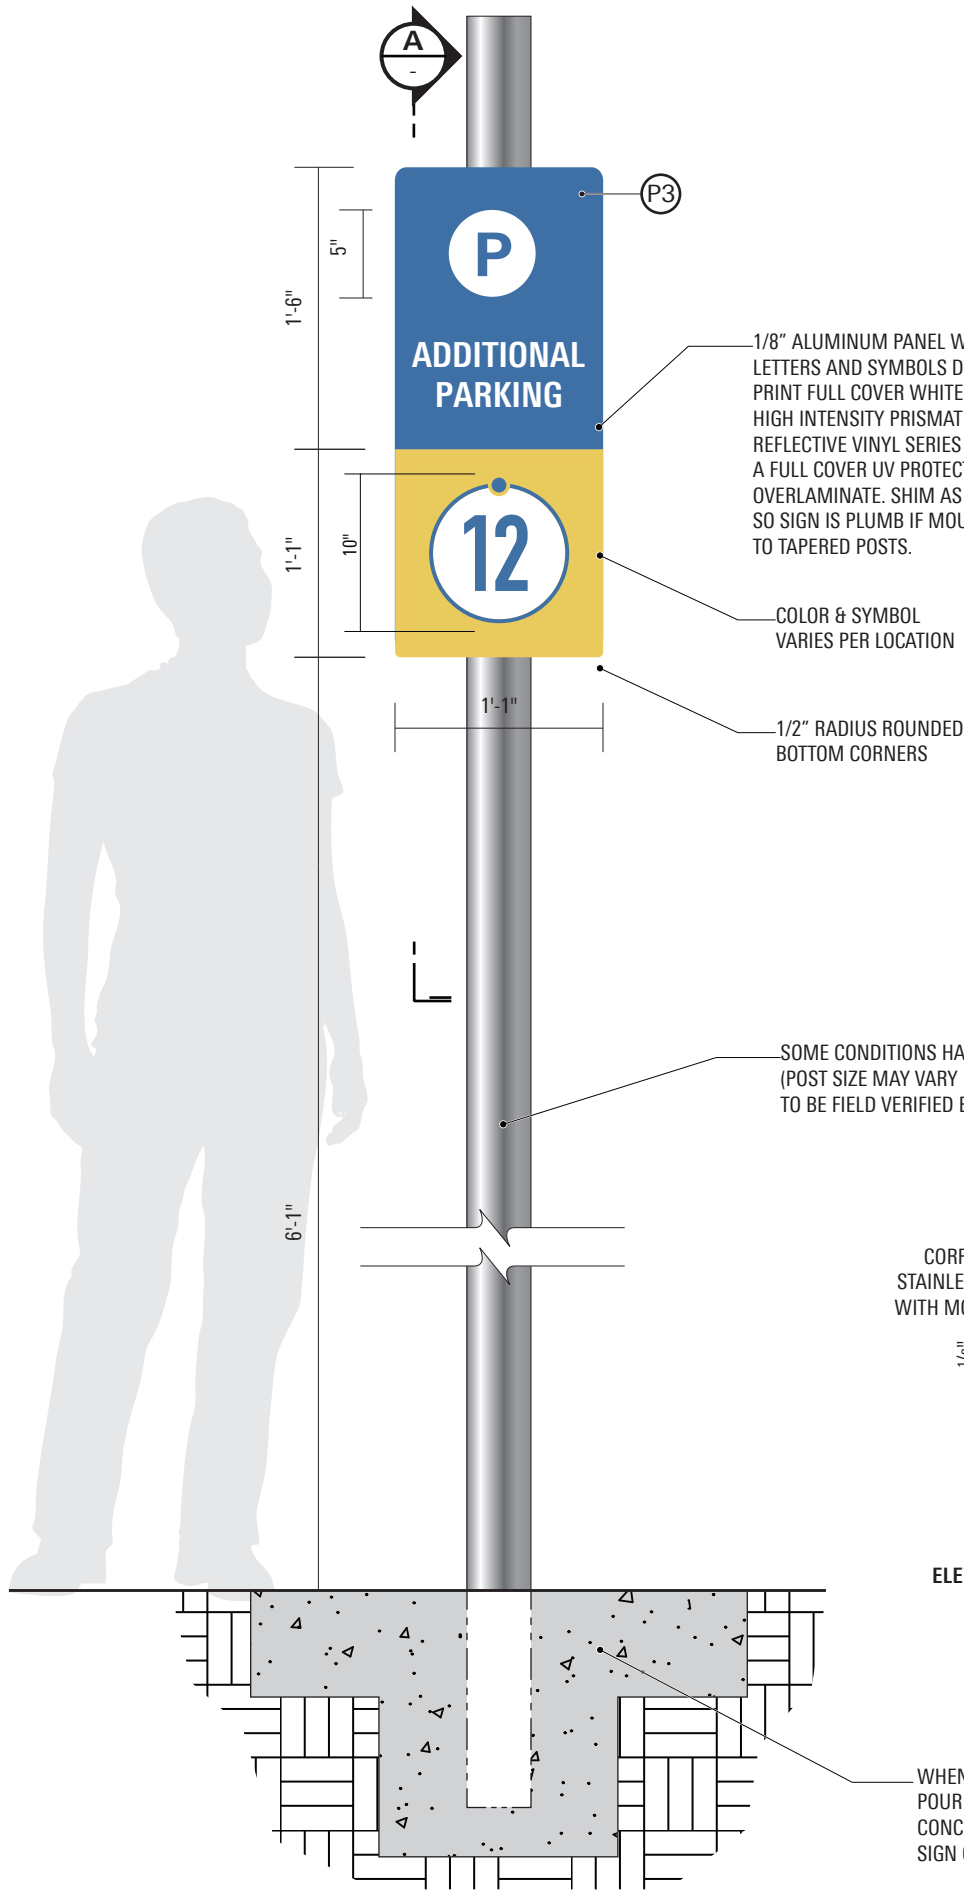


FRONT ELEVATION (P4) PARKING ID (OVERFLOW OPTION)
SCALE: 1"=1'-0"

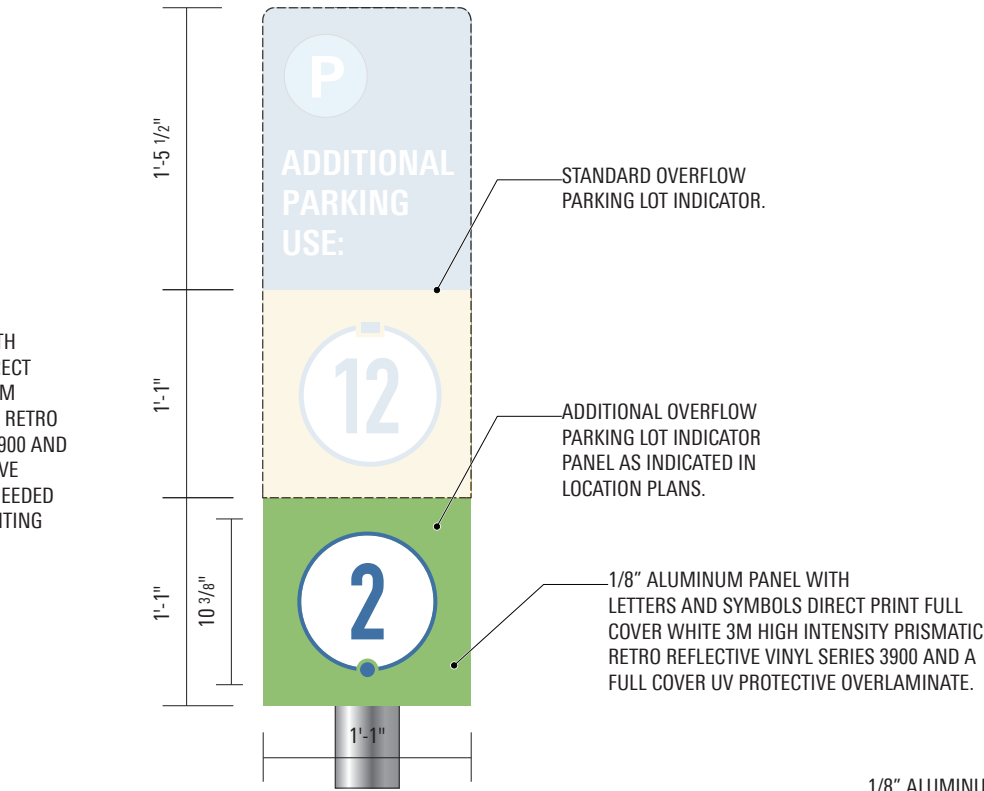

TOP ELEVATION (P4) ALTERNATE LAYOUT WITH ADDITIONAL PANEL
SCALE: 1"=1'-0"

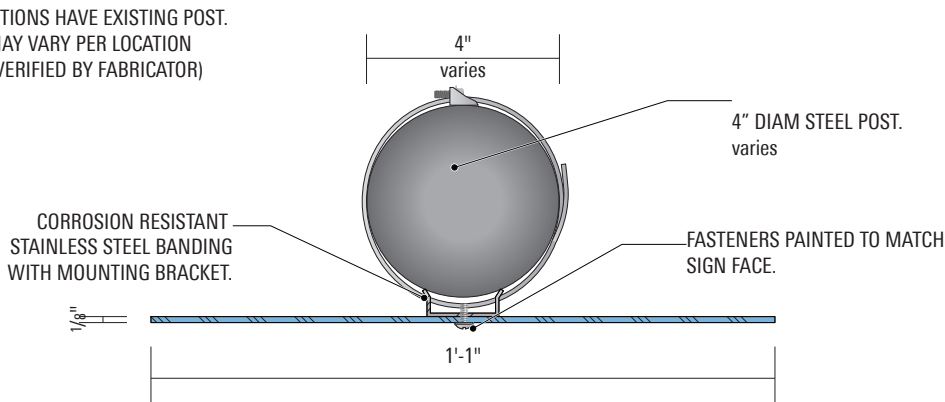

TOP ELEVATION (P4) PARKING ID (OVERFLOW OPTION)
SCALE: 3"=1'-0"

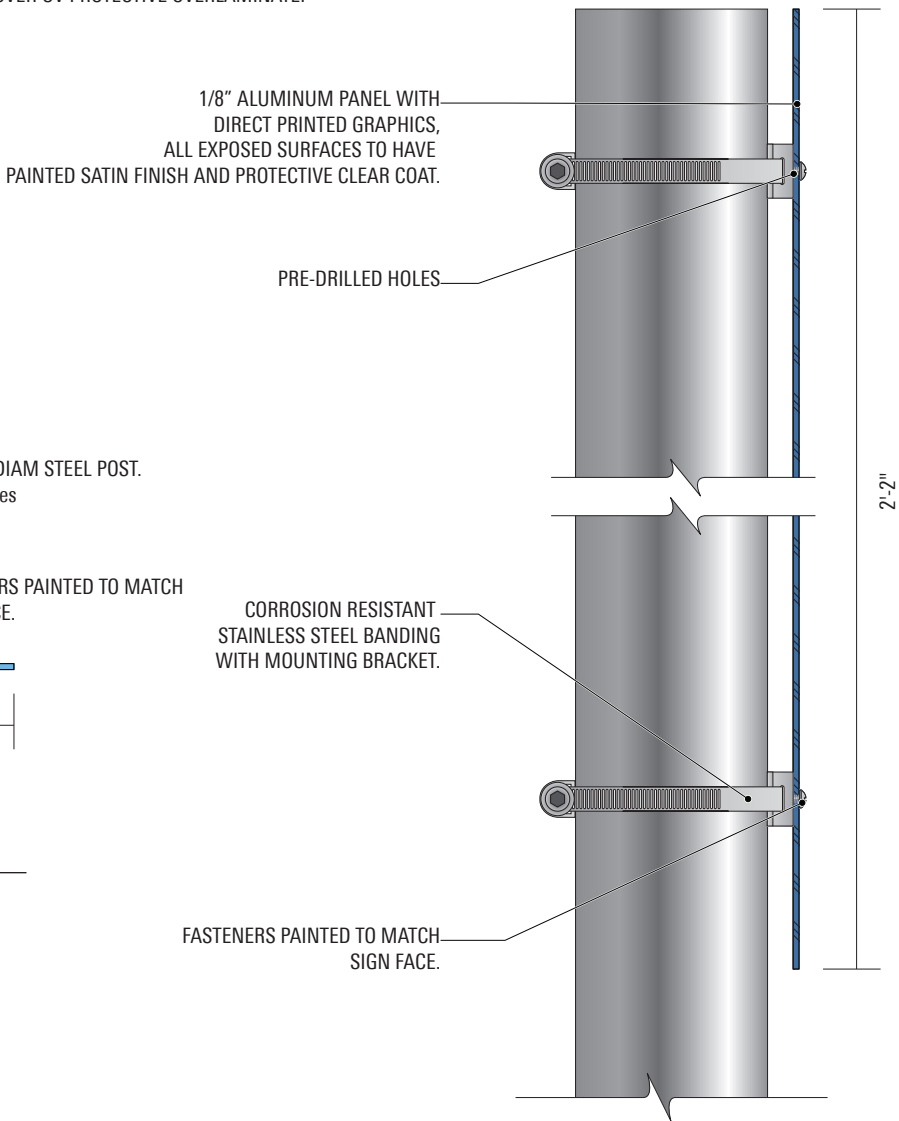

SECTION (P4) PARKING ID (OVERFLOW OPTION)
SCALE: 3"=1'-0"

A

SIGN TYPE

P5

Parking Informational
(QR Code Wayfinder)

These drawings are not for construction - the information contained herein is for design intent only.


Contractors are responsible for field verification of all conditions and dimensions and are responsible to inform Little of all variations prior to beginning production and/or fabrication & installation. Contractors shall submit shop drawings for Little's review and approval prior to fabrication or construction.

Contractors shall submit material, color, and samples of typical design treatments prior to beginning fabrication for review and approval by Little.


DATE | PAGE
03.26.2021 | 32



© 2021 LITTLE All drawings and written material appearing herein constitute original and unpublished work by Little and may not be duplicated, used or disclosed without written consent.

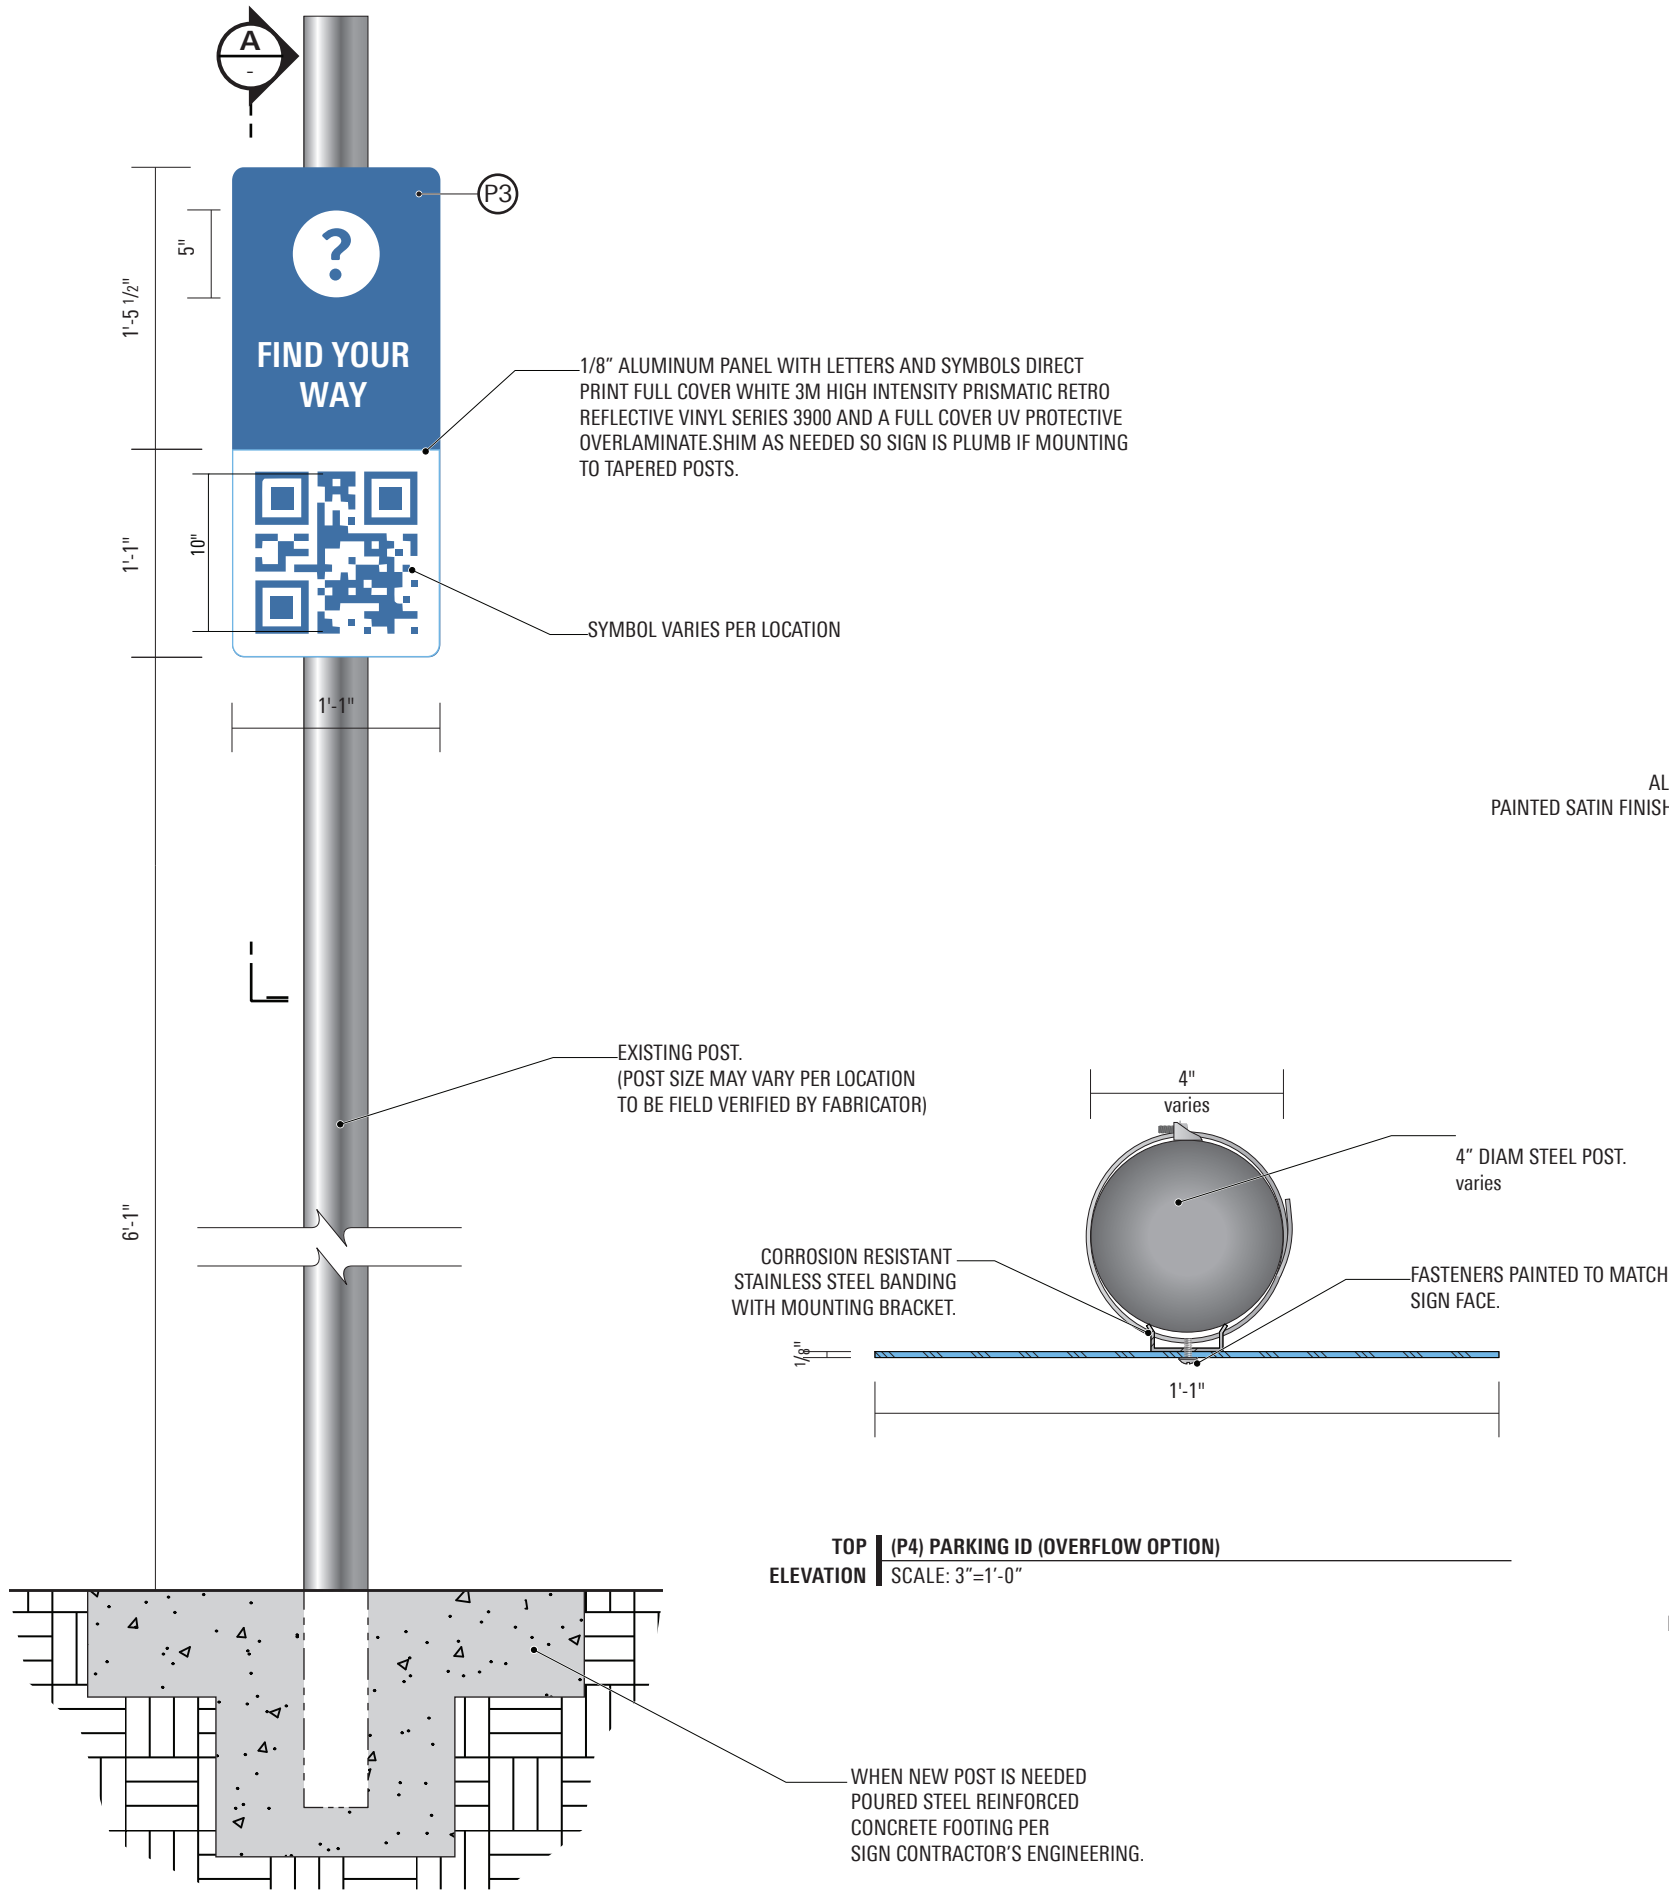

FRONT | (P4) PARKING ID (OVERFLOW OPTION)
ELEVATION | SCALE: 1"=1'-0"

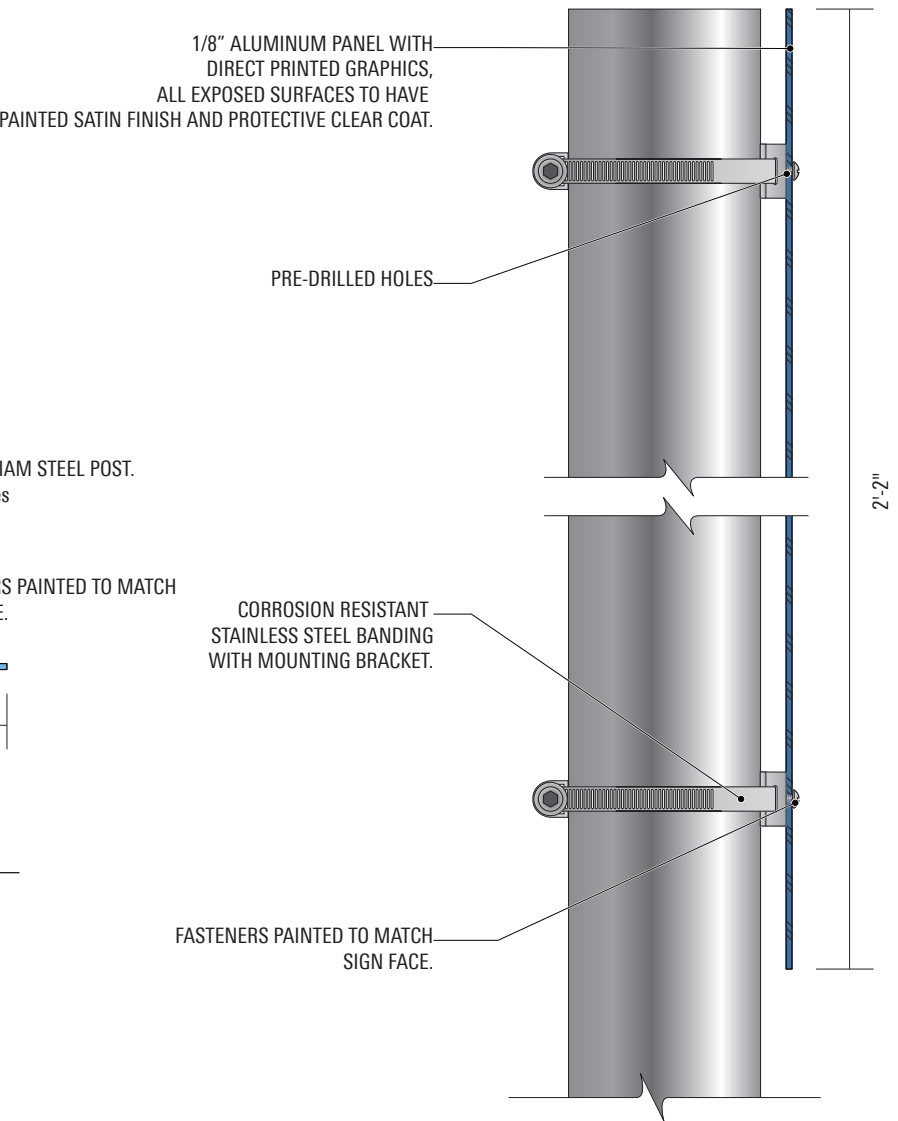

SECTION | (P4) PARKING ID (OVERFLOW OPTION)
SCALE: 3"=1'-0"

A

MOORPARK COLLEGE
CAMPUS WAYFINDING

SIGN TYPE

M
Banner


These drawings are not for construction - the information contained herein is for design intent only.

Contractors are responsible for field verification of all conditions and dimensions and are responsible to inform Little of all variations prior to beginning production and/or fabrication & installation. Contractors shall submit shop drawings for Little's review and approval prior to fabrication or construction.

Contractors shall submit material, color, and samples of typical design treatments prior to beginning fabrication for review and approval by Little.

DATE
03.26.2021

PAGE
33

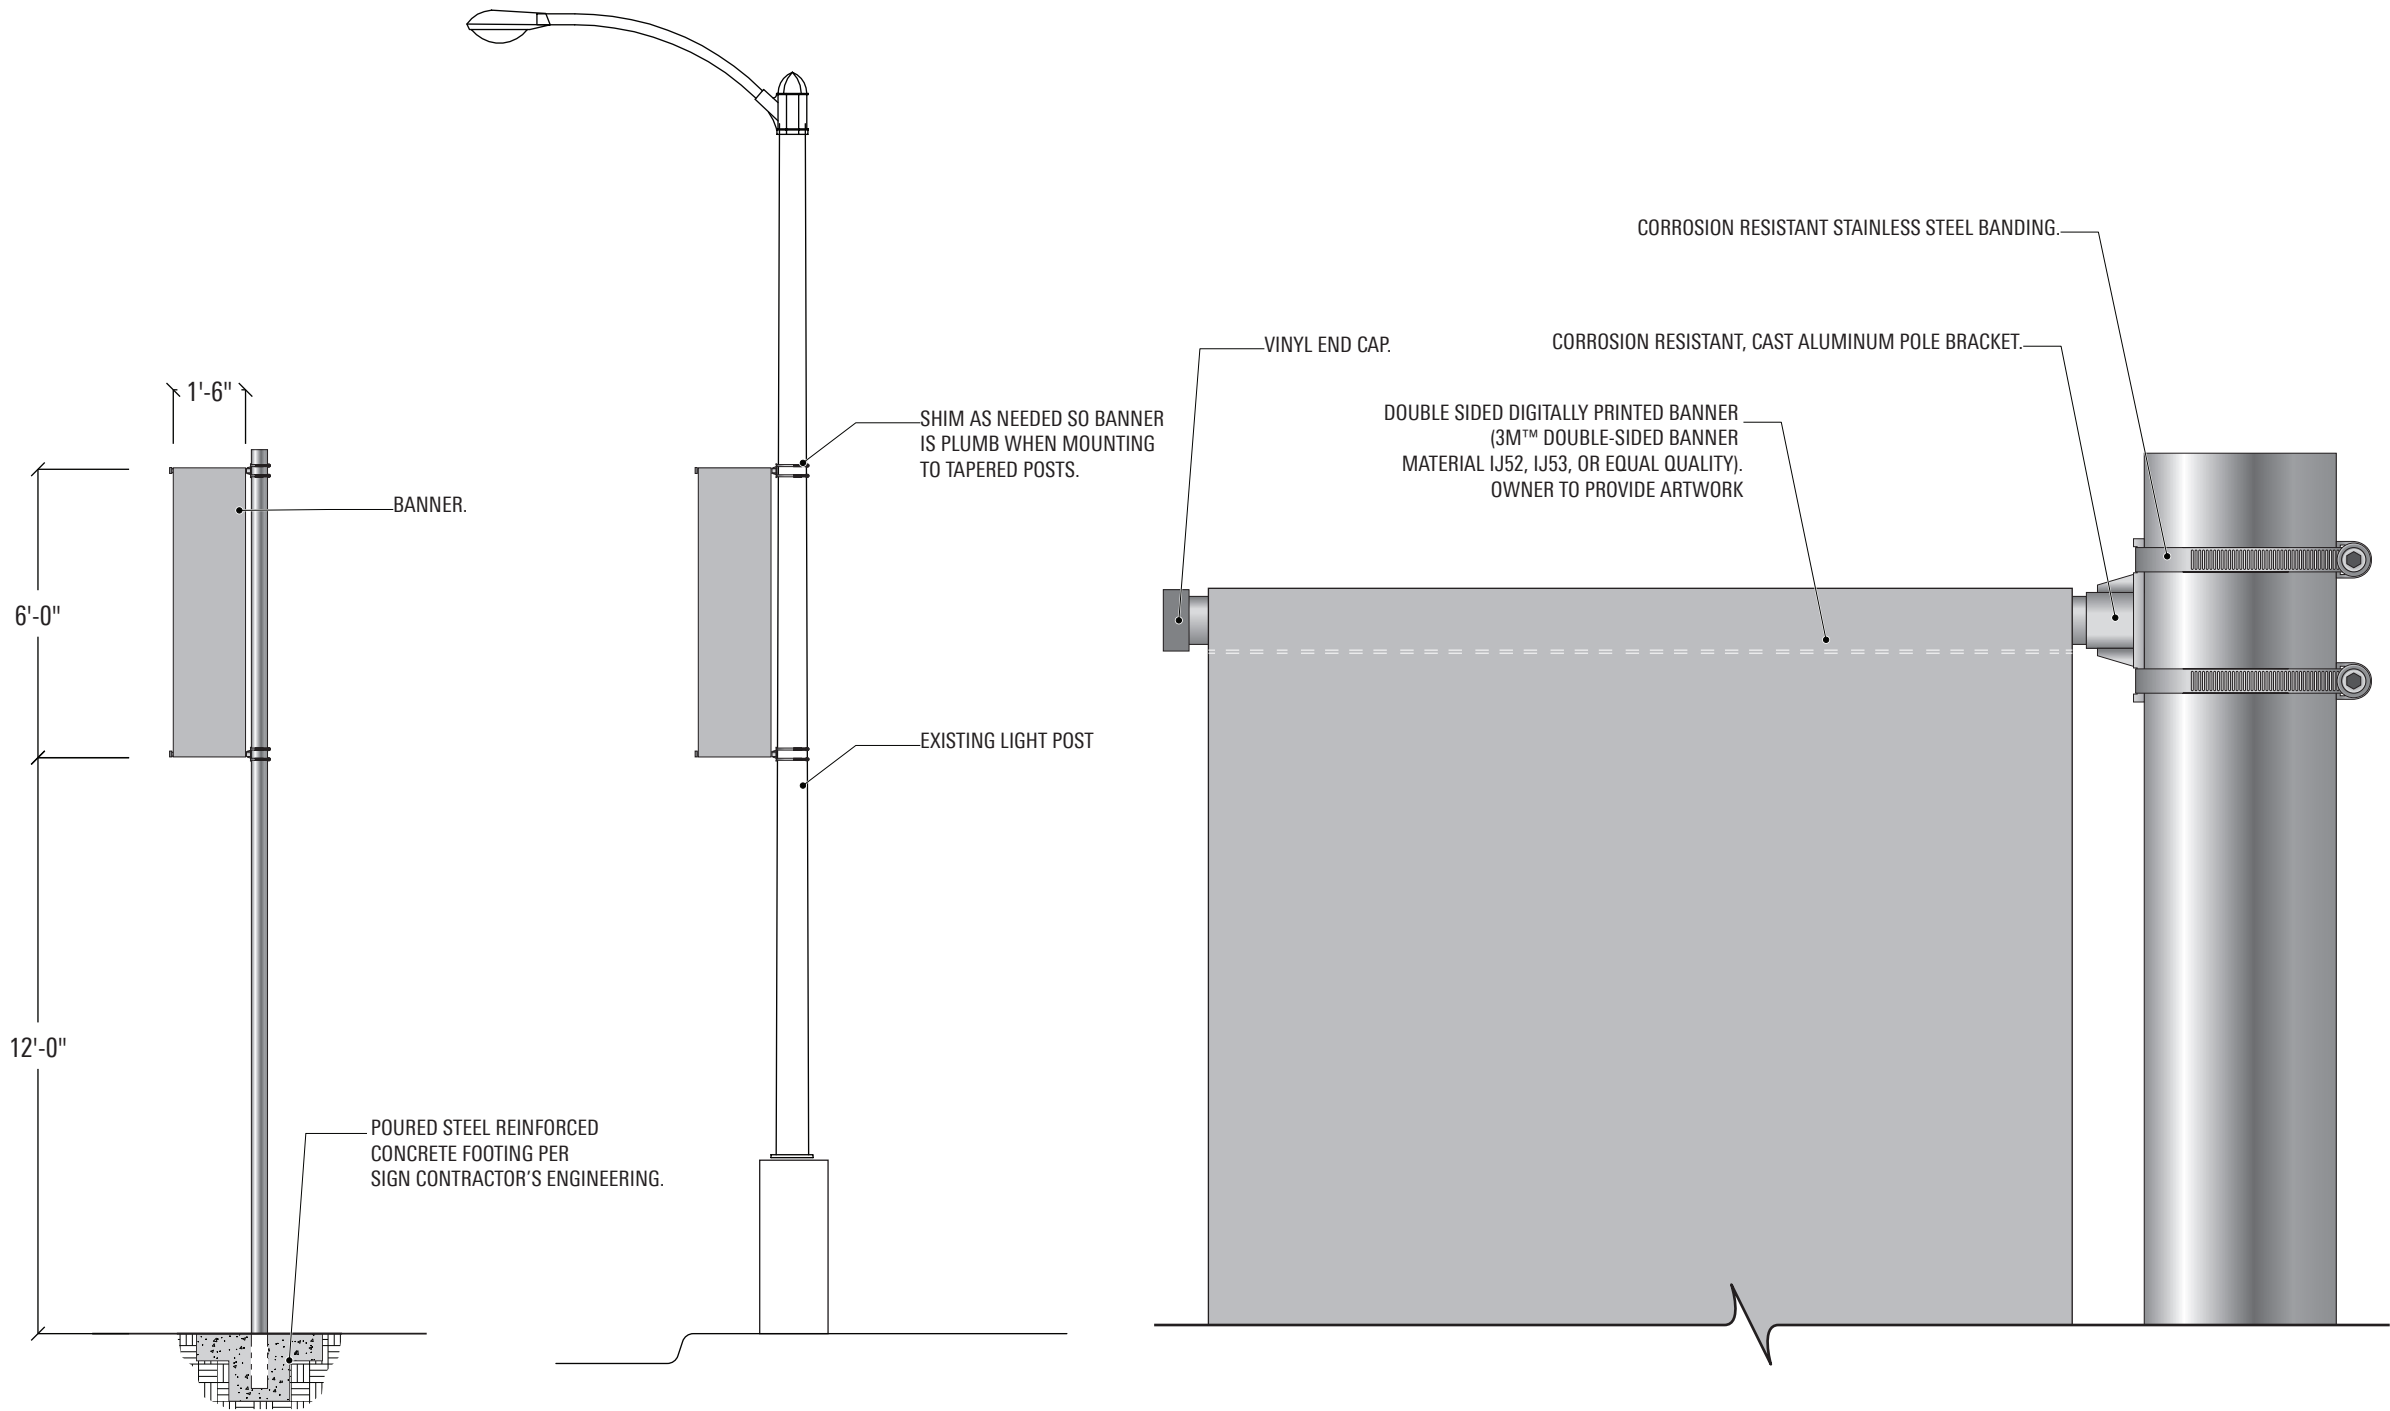

FRONT | UPPER CAMPUS BANNERS
ELEVATION | SCALE: 1/4"=1'-0"

FRONT | LOWER CAMPUS BANNER
ELEVATION | SCALE: 1/4"=1'-0"

SIDE | MOUNTING HARDWARE
ELEVATION | SCALE: 1"=1'-0"



© 2021 LITTLE All drawings and written material appearing herein constitute original and unpublished work by Little and may not be duplicated, used or disclosed without written consent.

MOORPARK COLLEGE
CAMPUS WAYFINDING

SIGN TYPE

A1


Amenity ID
(Freestanding)

These drawings are not for construction - the information contained herein is for design intent only.


Contractors are responsible for field verification of all conditions and dimensions and are responsible to inform Little of all variations prior to beginning production and/or fabrication & installation. Contractors shall submit shop drawings for Little's review and approval prior to fabrication or construction.

Contractors shall submit material, color, and samples of typical design treatments prior to beginning fabrication for review and approval by Little.


DATE | PAGE
03.26.2021 | 34

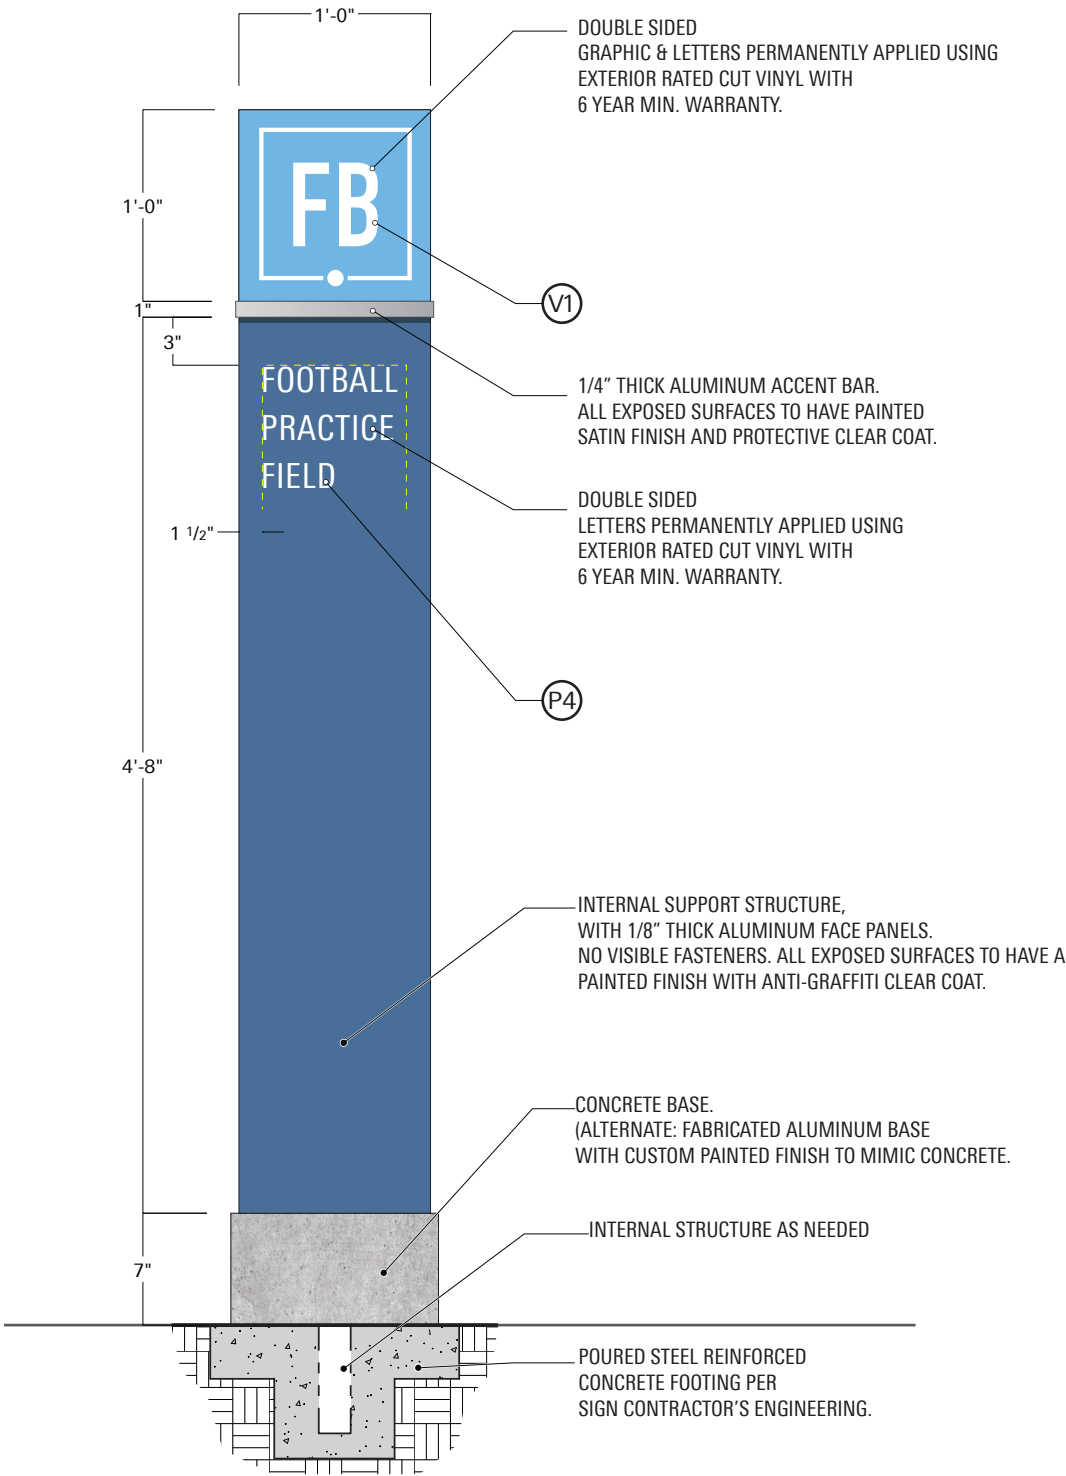

FRONT ELEVATION | (A1) AMENITY ID (FREESTANDING)
SCALE: 1"=1'-0"

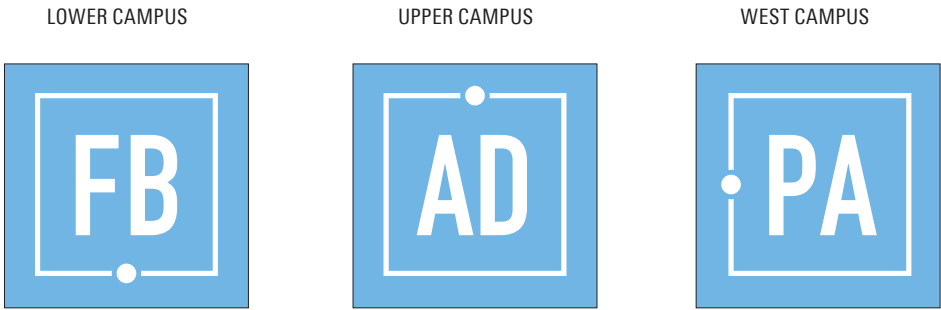

ZONE LAYOUTS: LETTER DESIGNATIONS CHANGE FOR EACH BUILDING
SCALE: 1/2"=1'-0"

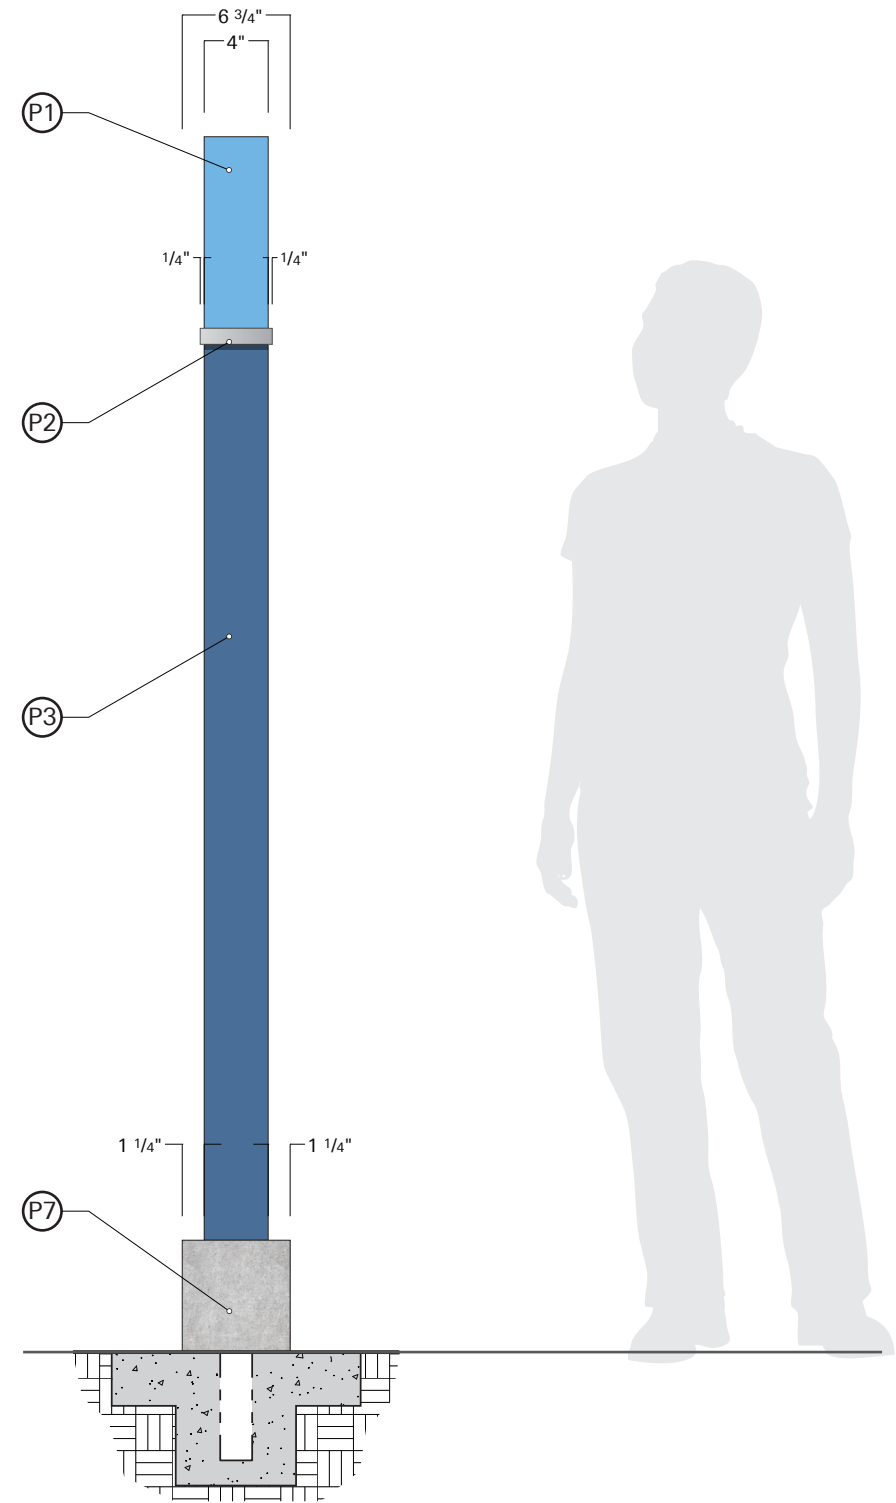


SIDE ELEVATION | (A1) AMENITY ID (FREESTANDING)
SCALE: 1"=1'-0"

MOORPARK COLLEGE
CAMPUS WAYFINDING


SIGN TYPE

A2


Amenity ID
(Fence/Wall Mounted)

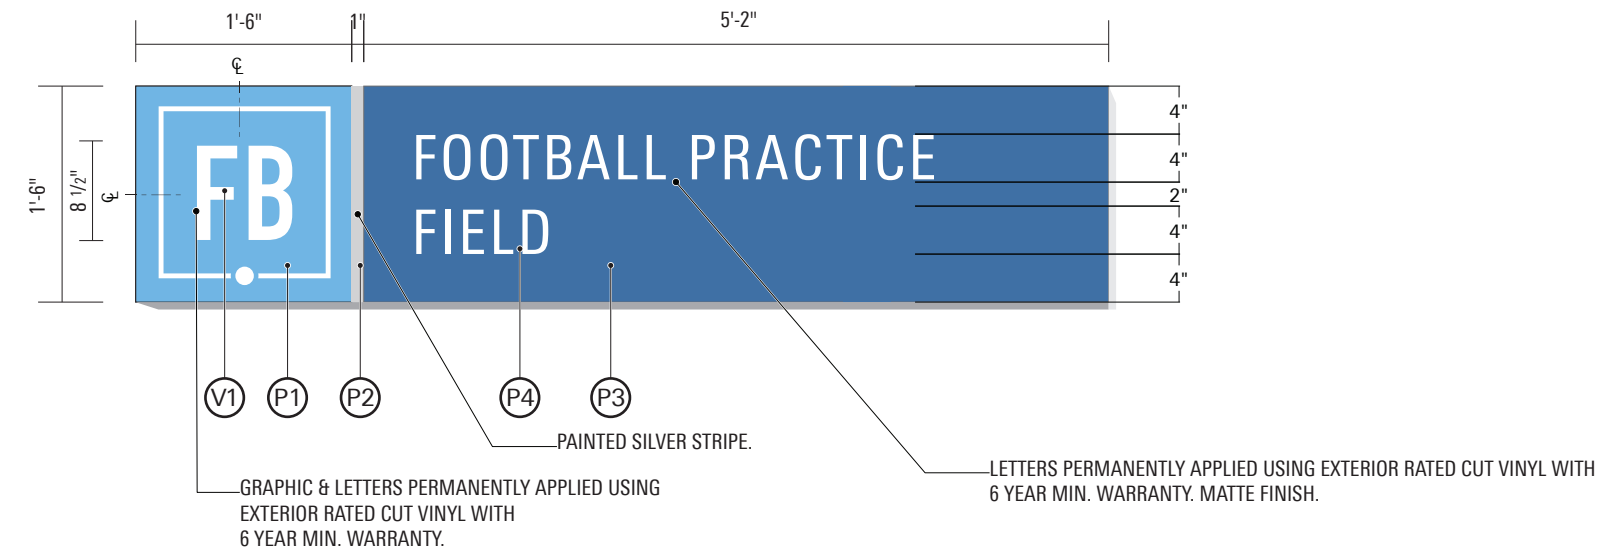

FRONT (A2) AMENITY ID (FENCE/ WALL MOUNTED)
ELEVATION SCALE: 3/4"=1'-0"

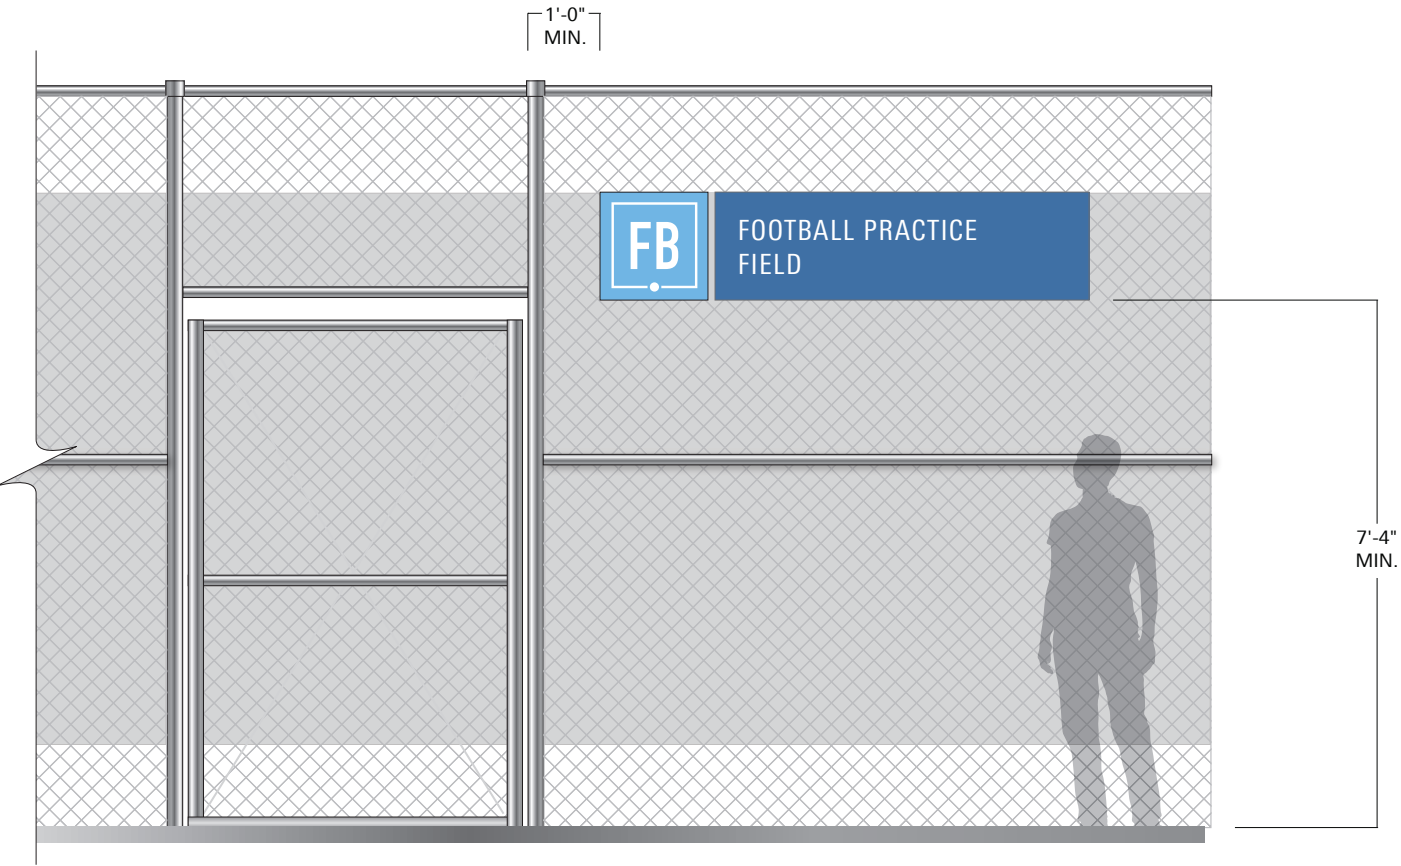

FRONT (A2) AMENITY ID (FENCE/ WALL MOUNTED)
ELEVATION SCALE: 3/8"=1'-0"

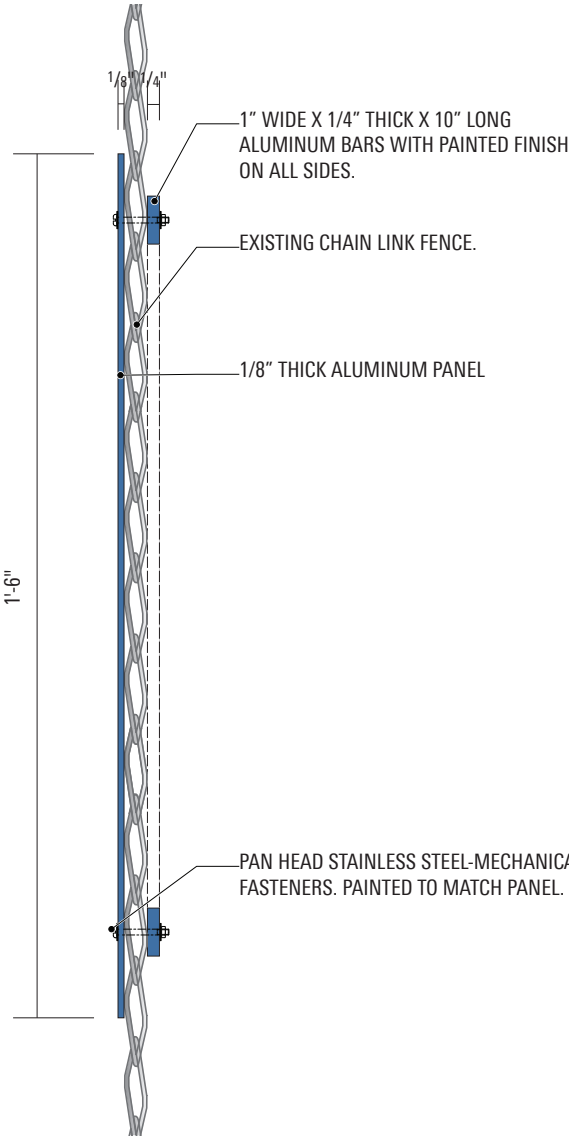

SIDE (A2) AMENITY ID (FENCE/ WALL MOUNTED)
ELEVATION SCALE: 3"=1'-0"

These drawings are not for construction - the information contained herein is for design intent only.

Contractors are responsible for field verification of all conditions and dimensions and are responsible to inform Little of all variations prior to beginning production and/or fabrication & installation. Contractors shall submit shop drawings for Little's review and approval prior to fabrication or construction.

Contractors shall submit material, color, and samples of typical design treatments prior to beginning fabrication for review and approval by Little.

DATE
03.26.2021

PAGE
35



© 2021 LITTLE. All drawings and written material appearing herein constitute original and unpublished work by Little and may not be duplicated, used or disclosed without written consent.

MOORPARK COLLEGE
CAMPUS WAYFINDING

SIGN TYPE

S1 / S2


Walkway ID
(Single & Double Blades)

These drawings are not for construction - the information contained herein is for design intent only.


Contractors are responsible for field verification of all conditions and dimensions and are responsible to inform Little of all variations prior to beginning production and/or fabrication & installation. Contractors shall submit shop drawings for Little's review and approval prior to fabrication or construction.

Contractors shall submit material, color, and samples of typical design treatments prior to beginning fabrication for review and approval by Little.

DATE | PAGE
03.26.2021 | 36

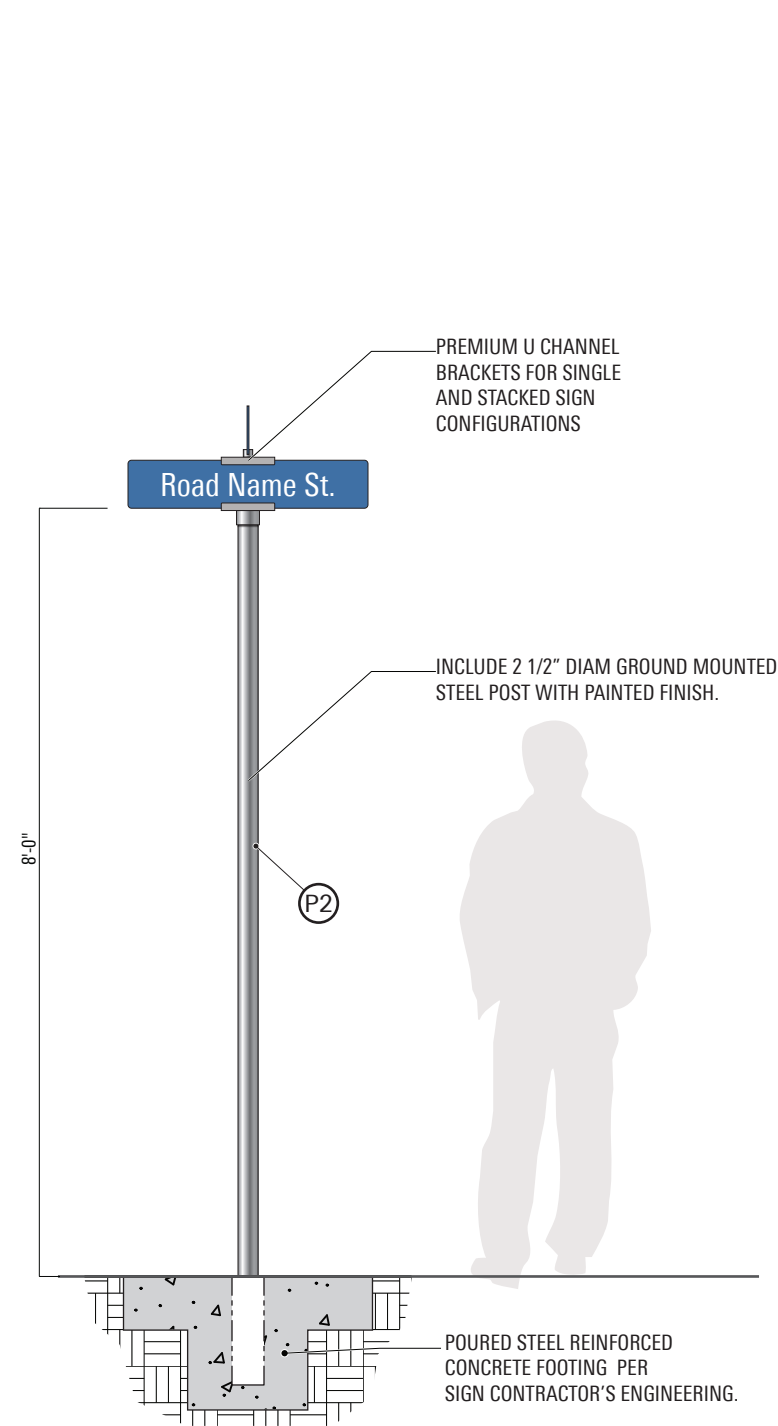

FRONT | (S3&4) WALKWAY ID (SINGLE AND DOUBLE BLADES)
ELEVATION | SCALE: 1/2"=1'-0"

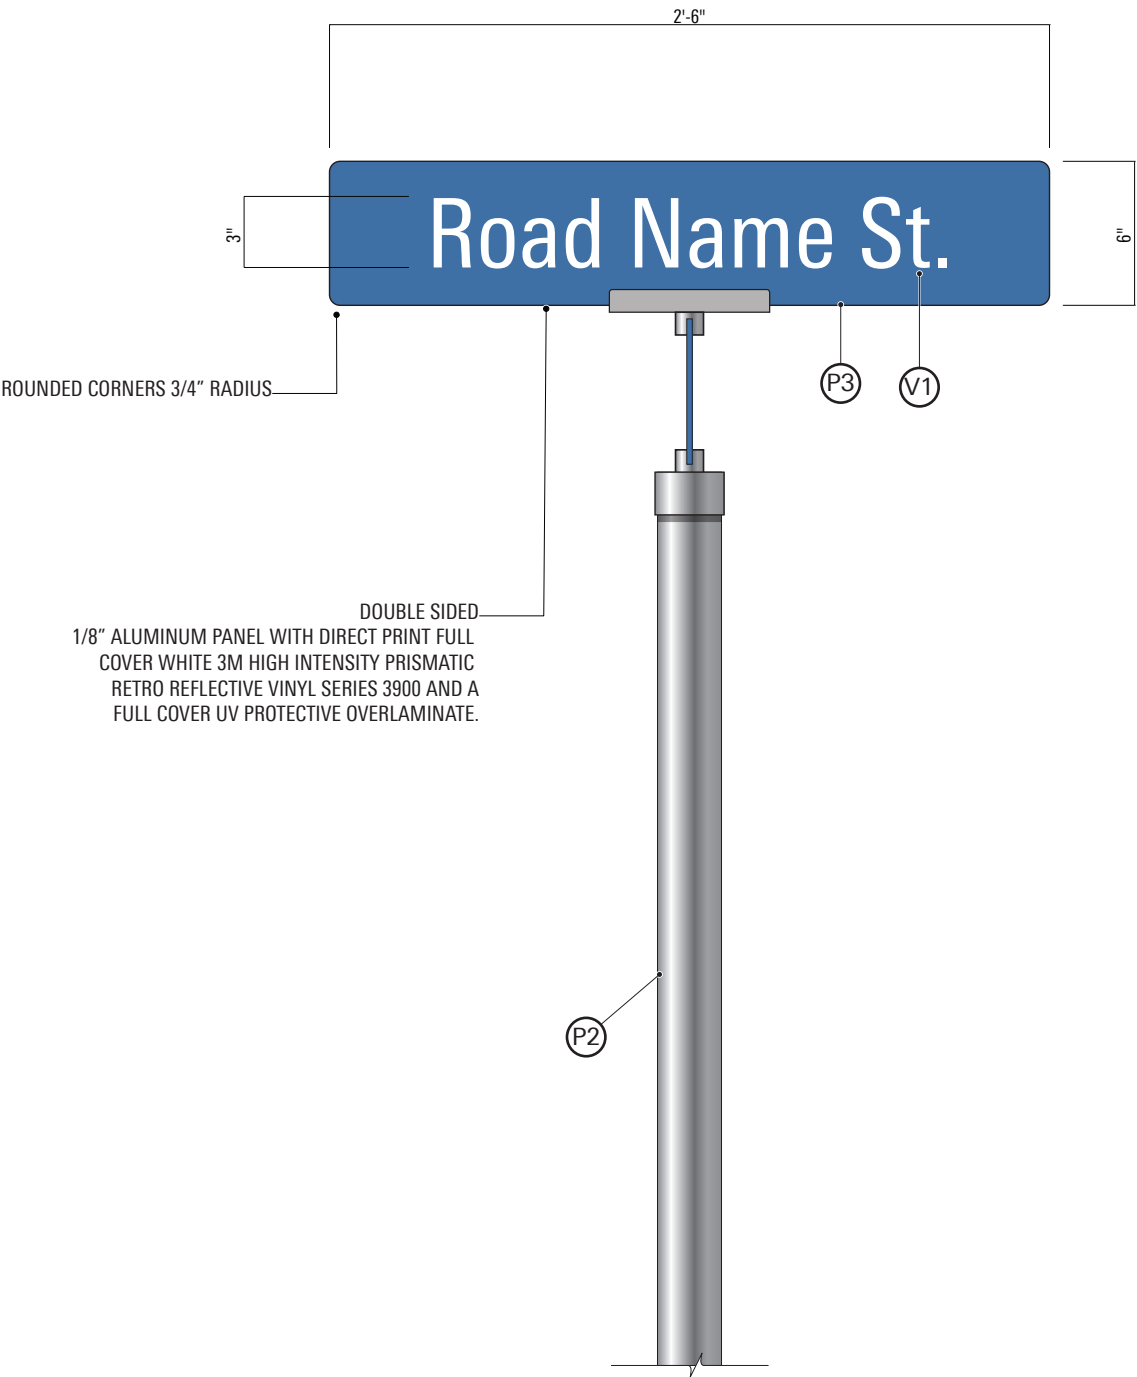

FRONT | (S3&4) WALKWAY ID (SINGLE AND DOUBLE BLADES)
ELEVATION | SCALE: 1 1/2"=1'-0"



© 2021 LITTLE All drawings and written material appearing herein constitute original and unpublished work by Little and may not be duplicated, used or disclosed without written consent.

MOORPARK COLLEGE
CAMPUS WAYFINDING


SIGN TYPE
K1

Information Kiosk

These drawings are not for construction - the information contained herein is for design intent only.

Contractors are responsible for field verification of all conditions and dimensions and are responsible to inform Little of all variations prior to beginning production and/or fabrication & installation. Contractors shall submit shop drawings for Little's review and approval prior to fabrication or construction.

Contractors shall submit material, color, and samples of typical design treatments prior to beginning fabrication for review and approval by Little.

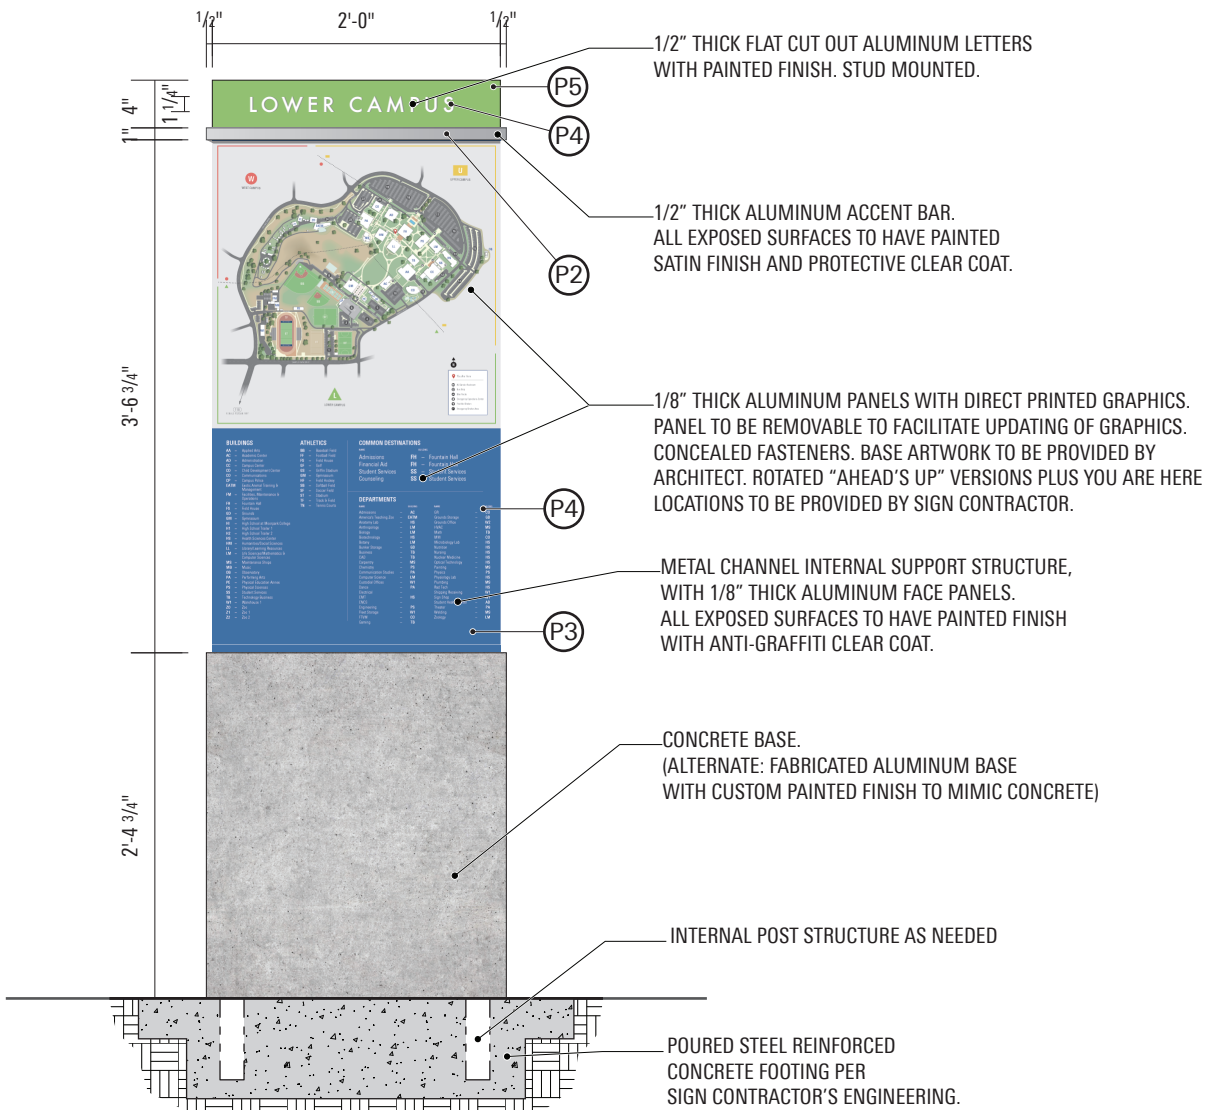


Color Coding

LOWER CAMPUS - P5

UPPER CAMPUS - P6

WEST CAMPUS - P9

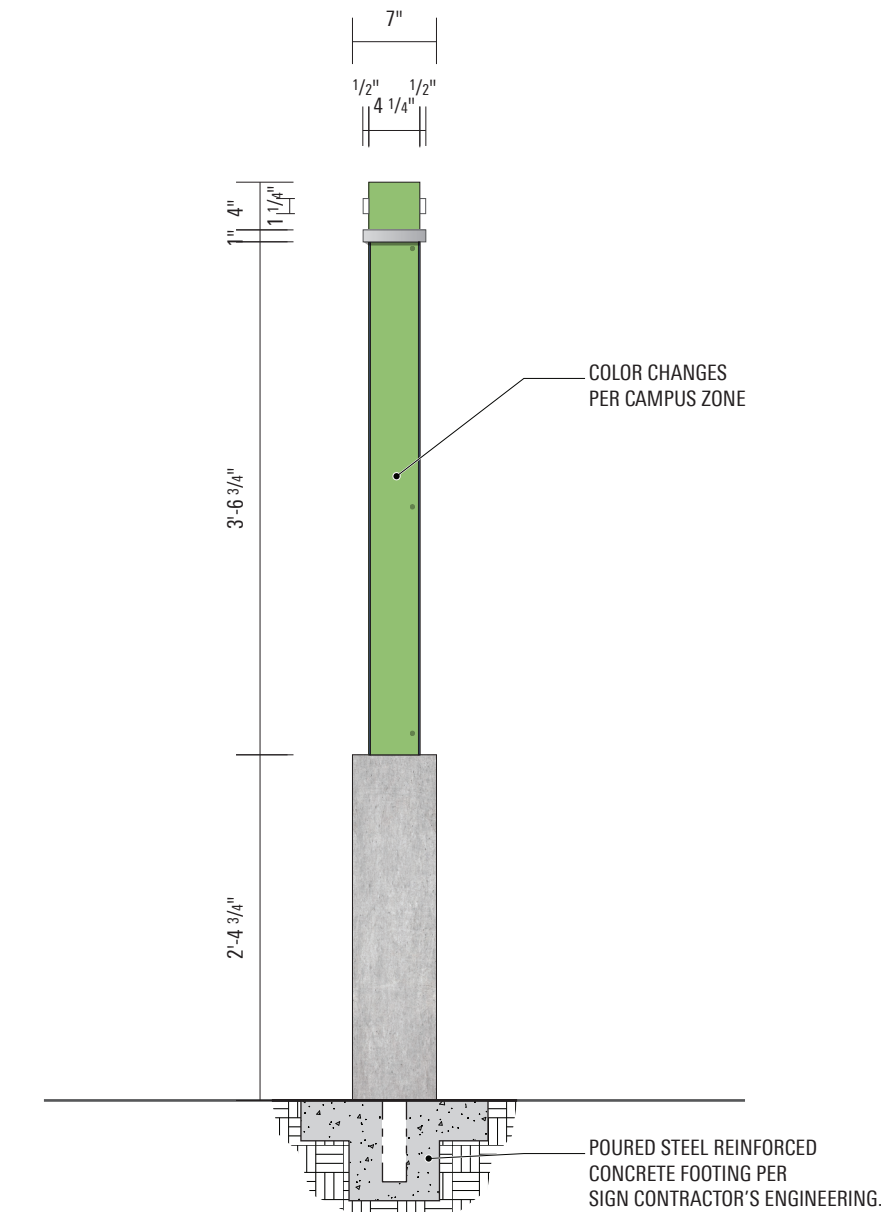

MOORPARK COLLEGE
CAMPUS WAYFINDING

SIGN TYPE

K1


Information Kiosk

MAP

These drawings are not for construction - the information contained herein is for design intent only.

Contractors are responsible for field verification of all conditions and dimensions and are responsible to inform Little of all variations prior to beginning production and/or fabrication & installation. Contractors shall submit shop drawings for Little's review and approval prior to fabrication or construction.

Contractors shall submit material, color, and samples of typical design treatments prior to beginning fabrication for review and approval by Little.

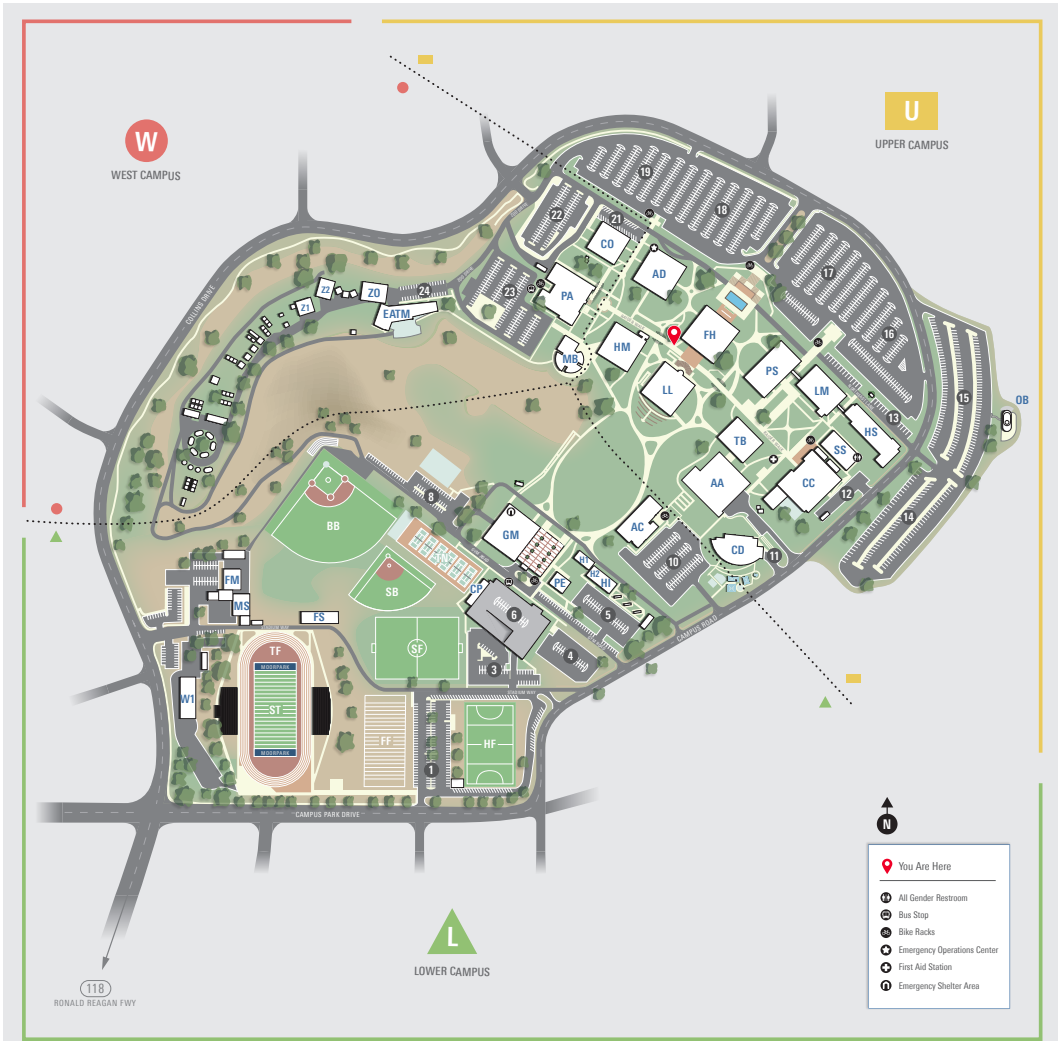

BUILDINGS

- AA – Applied Arts
- AC – Academic Center
- AD – Administration
- CC – Campus Center
- CD – Child Development Center
- CO – Communications
- CP – Campus Police
- EATM – Exotic Animal Training & Management
- FM – Facilities, Maintenance & Operations
- FH – Fountain Hall
- FS – Field House
- GD – Grounds
- GM – Gymnasium
- HI – High School at Moorpark College
- H1 – High School Trailer 1
- H2 – High School Trailer 2
- HS – Health Sciences Center
- HM – Humanities/Social Sciences
- LL – Library/Learning Resources
- LM – Life Sciences/Mathematics & Computer Sciences
- MS – Maintenance Shops
- MB – Music
- OB – Observatory
- PA – Performing Arts
- PE – Physical Education Annex
- PS – Physical Sciences
- SS – Student Services
- TB – Technology Business
- W1 – Warehouse 1
- Z0 – Zoo
- Z1 – Zoo 1
- Z2 – Zoo 2

ATHLETICS

- BB – Baseball Field
- FF – Football Field
- FS – Field House
- GF – Golf
- GS – Griffin Stadium
- GM – Gymnasium
- HF – Field Hockey
- SB – Softball Field
- SF – Soccer Field
- ST – Stadium
- TF – Track & Field
- TN – Tennis Courts

COMMON DESTINATIONS

- | NAME | BUILDING |
|------------------|-----------------------|
| Admissions | FH – Fountain Hall |
| Financial Aid | FH – Fountain Hall |
| Student Services | SS – Student Services |
| Counseling | SS – Student Services |

DEPARTMENTS

- | NAME | BUILDING | NAME | BUILDING |
|------------------------|----------|-----------------------|----------|
| Admissions | AC | GR | CO |
| America's Teaching Zoo | EATM | Grounds Storage | GD |
| Anatomy Lab | HS | Grounds Office | W2 |
| Anthropology | LM | HVAC | MS |
| Biology | LM | Math | TB |
| Biotechnology | HS | MM | CO |
| Botany | LM | Microbiology Lab | HS |
| Bunker Storage | GD | Nutrition | HS |
| Business | TB | Nursing | HS |
| CAD | TB | Nuclear Medicine | HS |
| Carpentry | MS | Optical Technology | HS |
| Chemistry | PS | Painting | MS |
| Communication Studies | PA | Physics | PS |
| Computer Science | LM | Physiology Lab | HS |
| Custodial Offices | W1 | Plumbing | MS |
| Dance | PA | Rad Tech | HS |
| Electrical | | Shipping Receiving | W1 |
| EMT | HS | Sign Shop | W1 |
| ENCS | | Student Health Center | AD |
| Engineering | PS | Theater | PA |
| Fleet Storage | W1 | Welding | MS |
| FIVM | CO | Zoology | LM |
| Gaming | TB | | |

MOORPARK COLLEGE
CAMPUS WAYFINDING

SIGN TYPE

Building ID

Instance A

These drawings are not for construction - the information contained herein is for design intent only.


Contractors are responsible for field verification of all conditions and dimensions and are responsible to inform Little of all variations prior to beginning production and/or fabrication & installation. Contractors shall submit shop drawings for Little's review and approval prior to fabrication or construction.

Contractors shall submit material, color, and samples of typical design treatments prior to beginning fabrication for review and approval by Little.

DATE | PAGE
03.26.2021 | 39



© 2021 LITTLE All drawings and written material appearing herein constitute original and unpublished work by Little and may not be duplicated, used or disclosed without written consent.

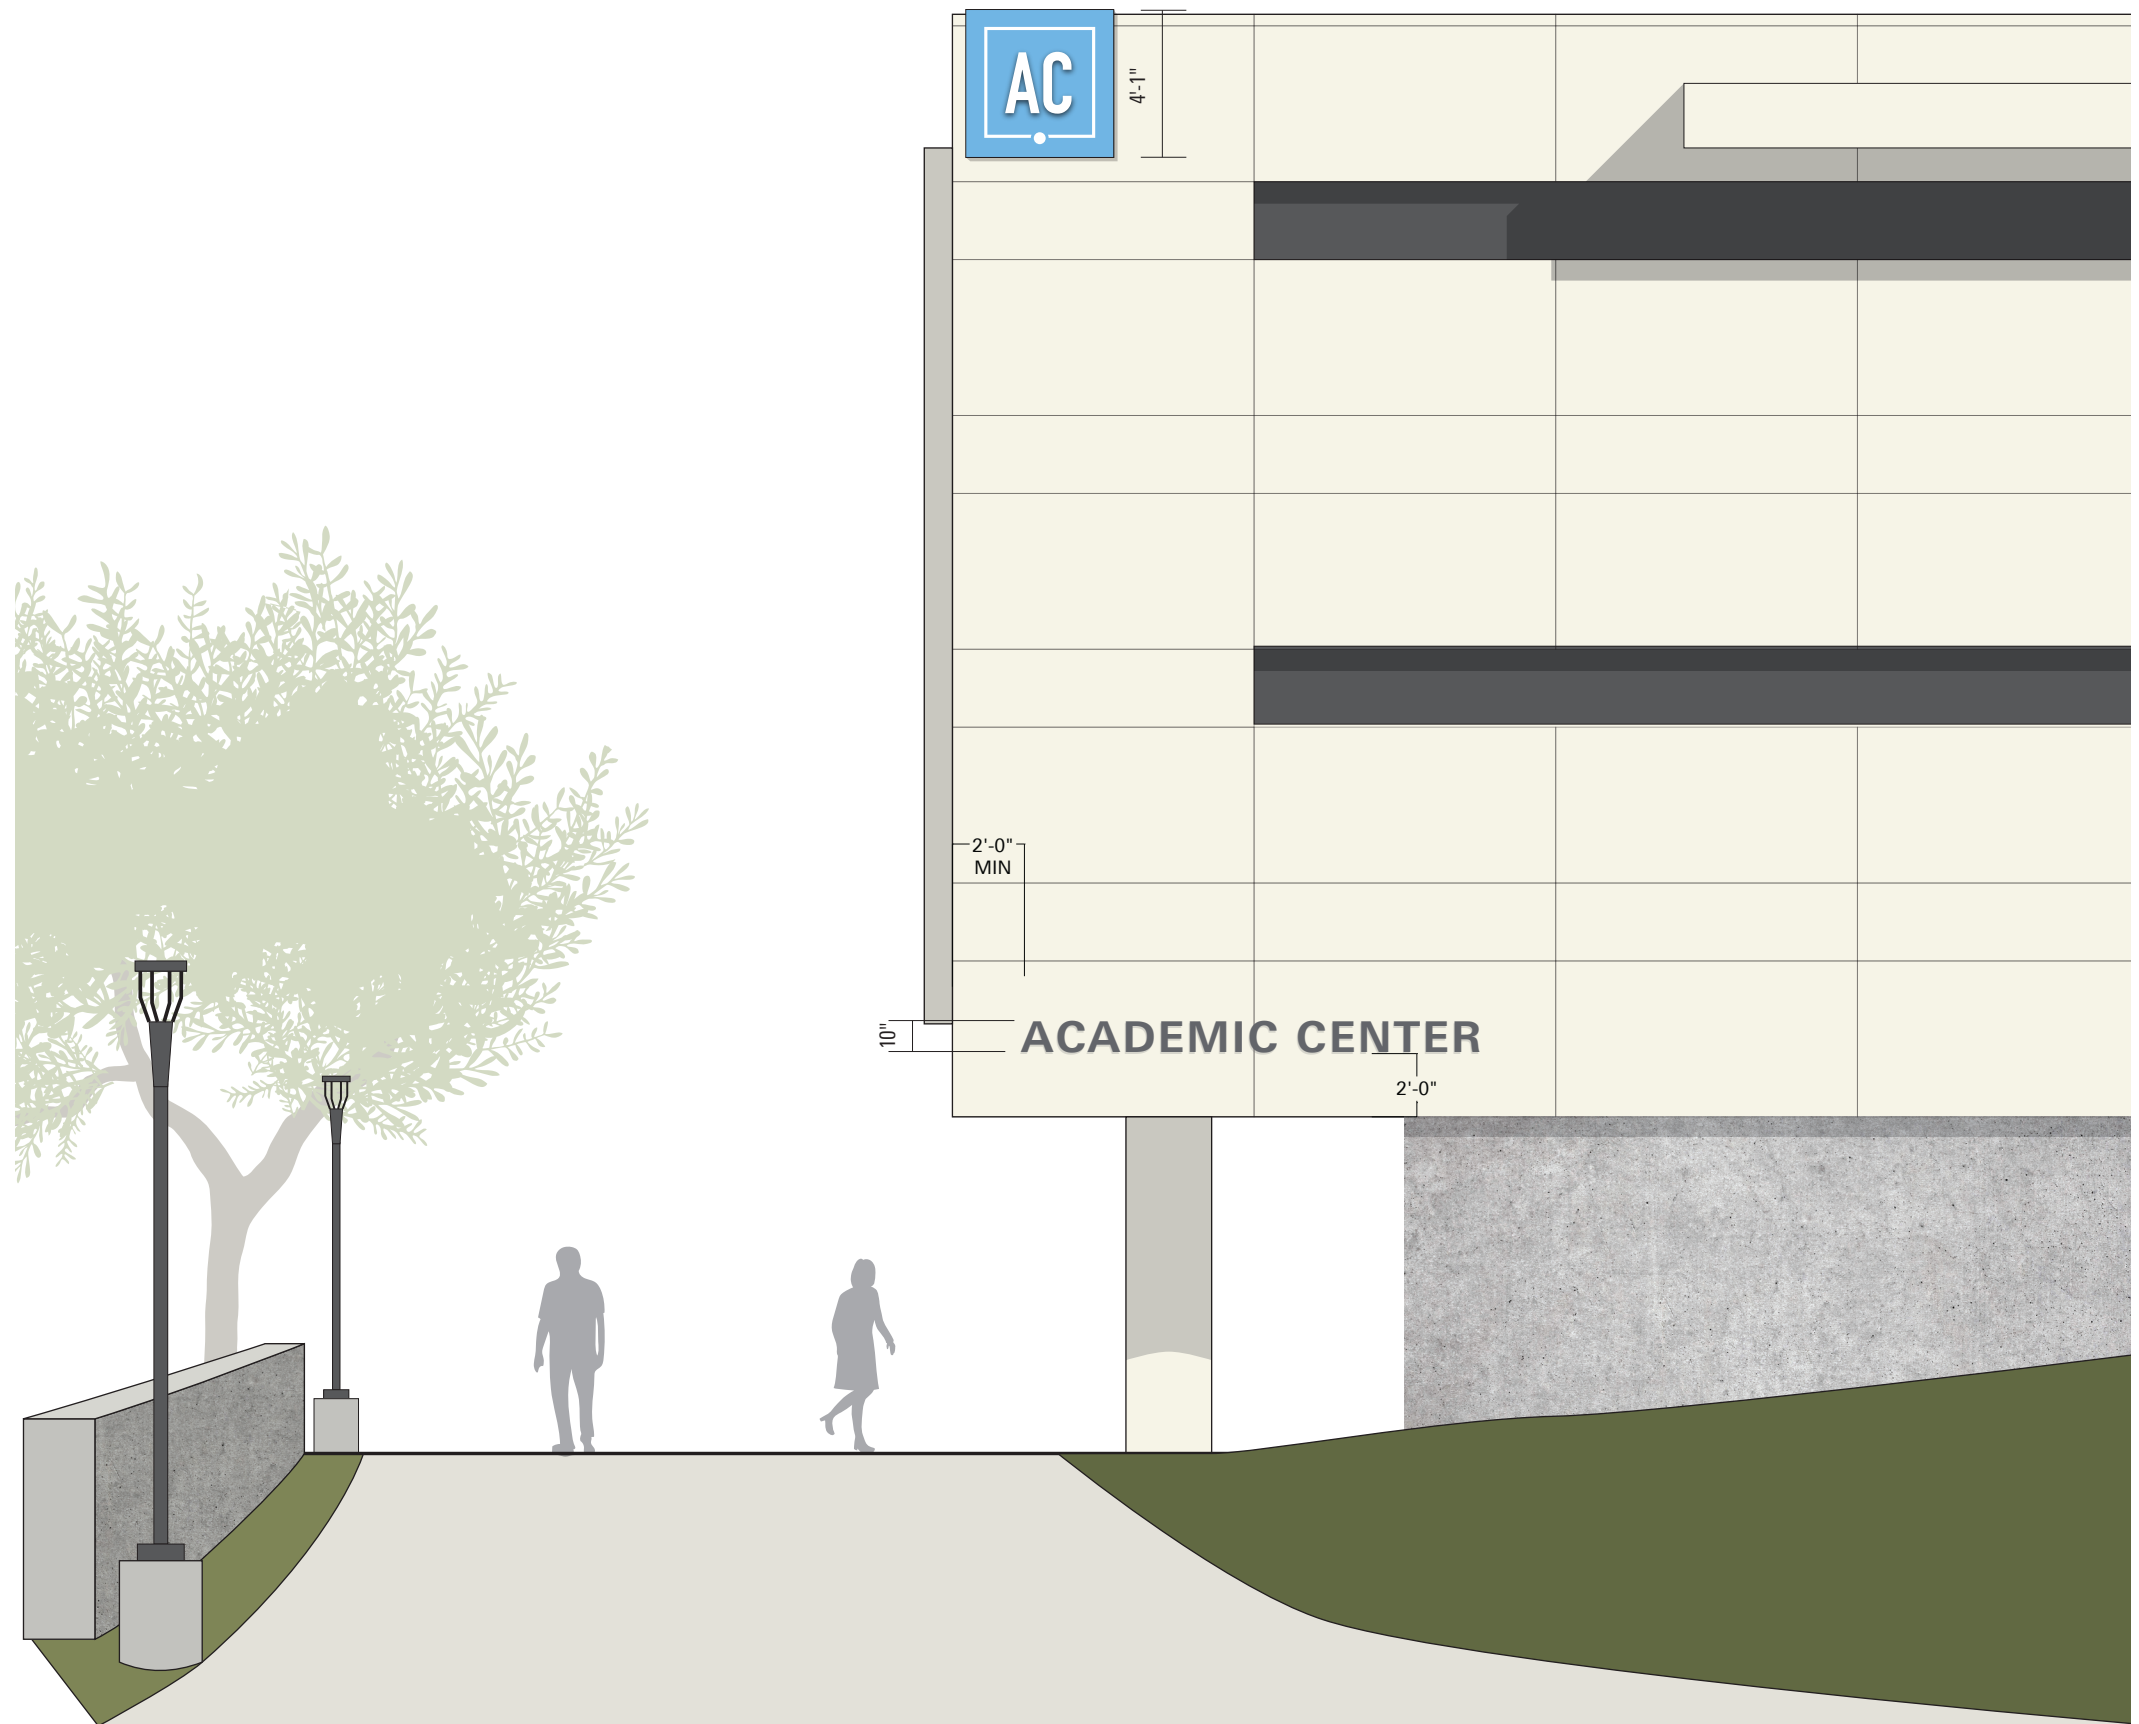


MOORPARK COLLEGE
CAMPUS WAYFINDING

SIGN TYPE
Building ID
Instance B

These drawings are not for construction - the information contained herein is for design intent only.


Contractors are responsible for field verification of all conditions and dimensions and are responsible to inform Little of all variations prior to beginning production and/or fabrication & installation. Contractors shall submit shop drawings for Little's review and approval prior to fabrication or construction.

Contractors shall submit material, color, and samples of typical design treatments prior to beginning fabrication for review and approval by Little.

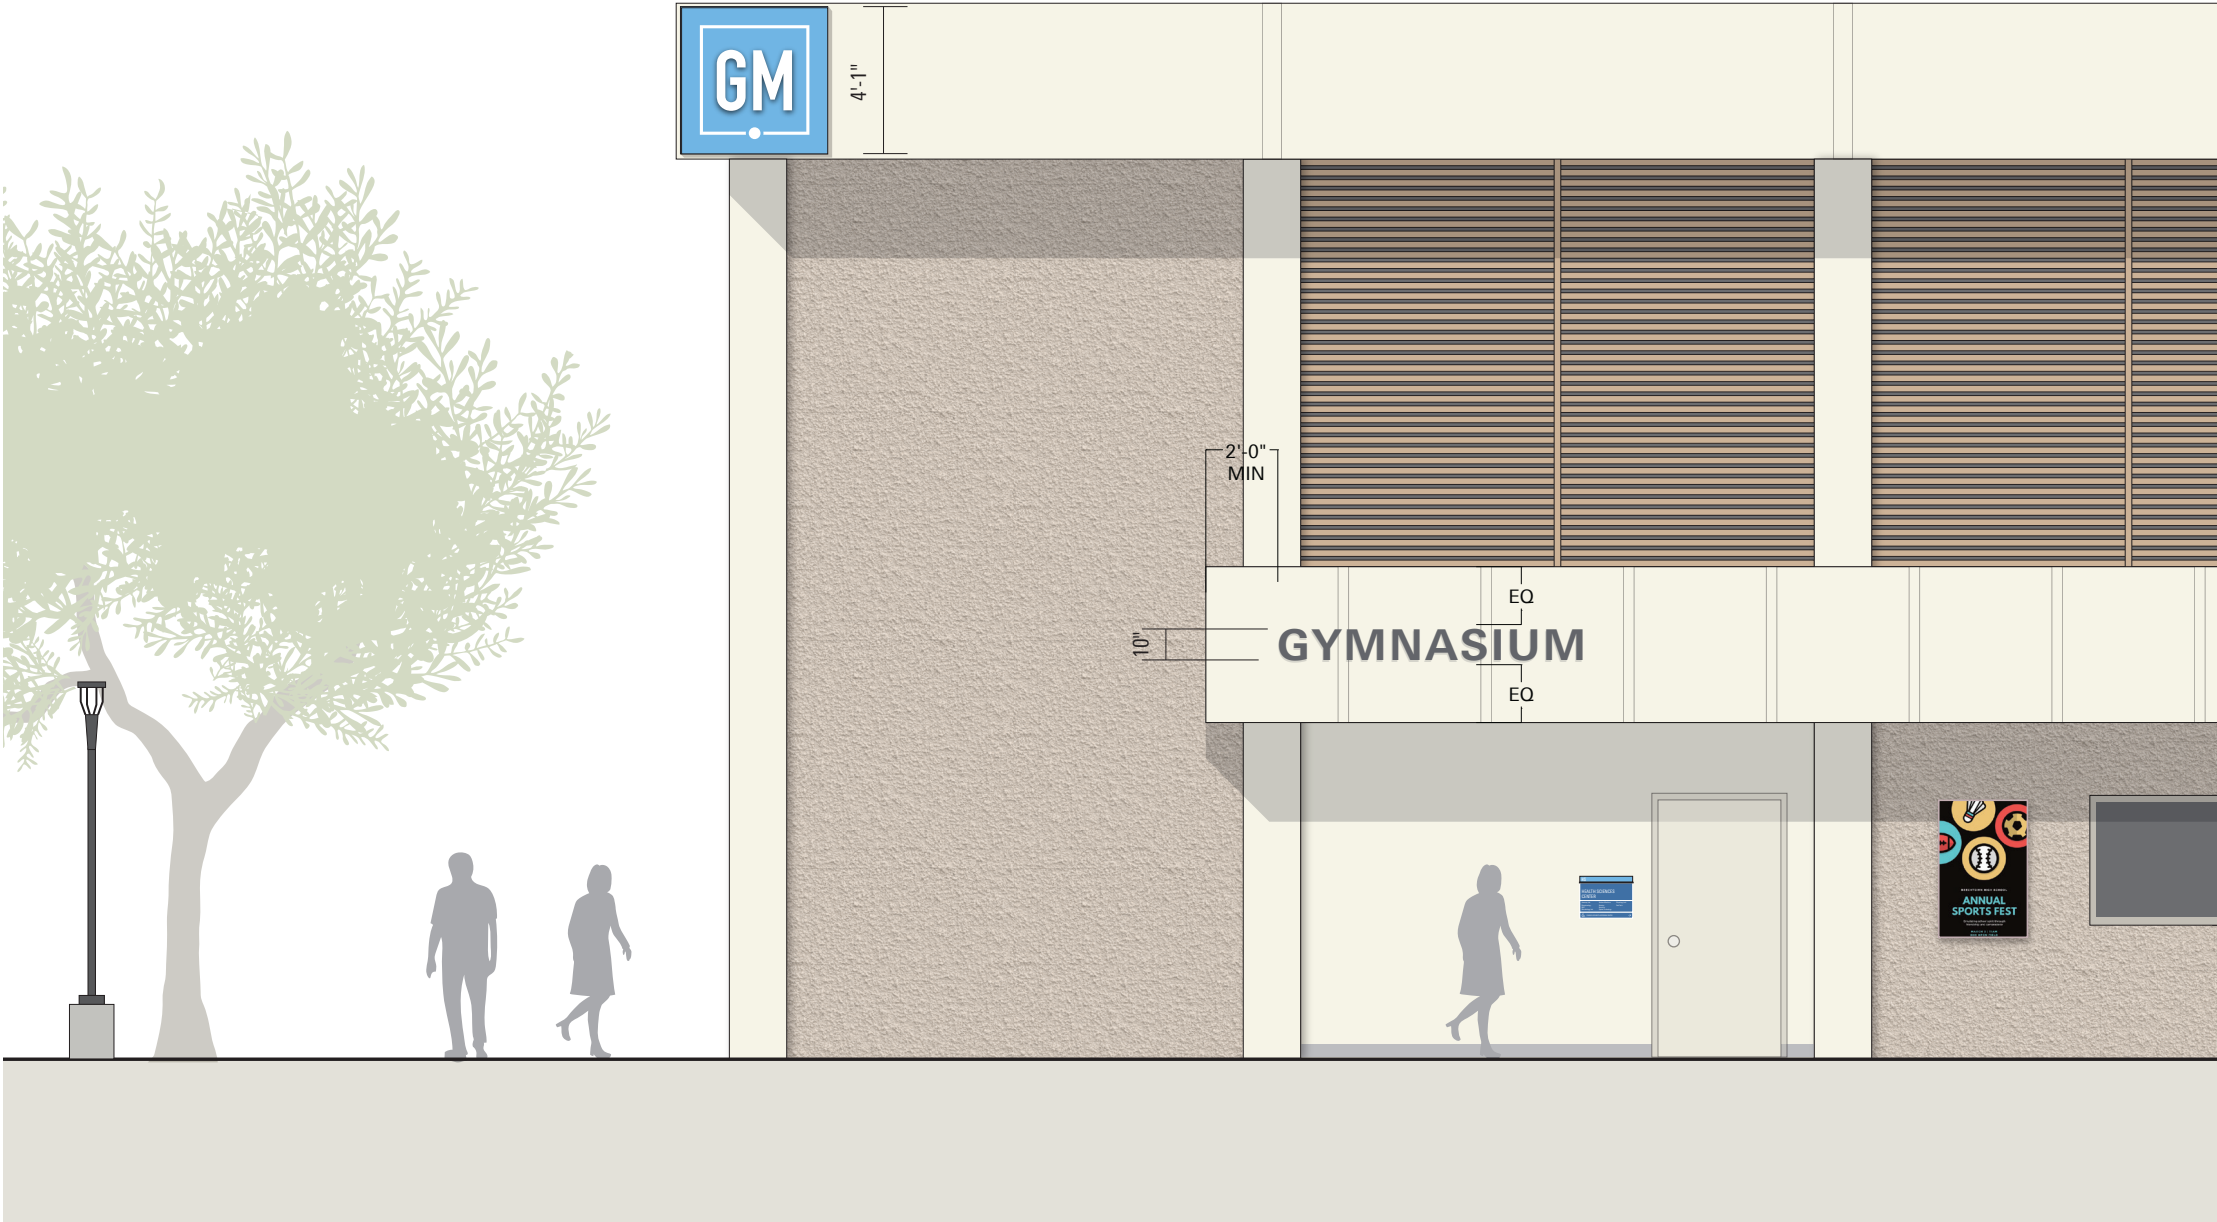

MOORPARK COLLEGE
CAMPUS WAYFINDING

SIGN TYPE
Building ID
Instance C

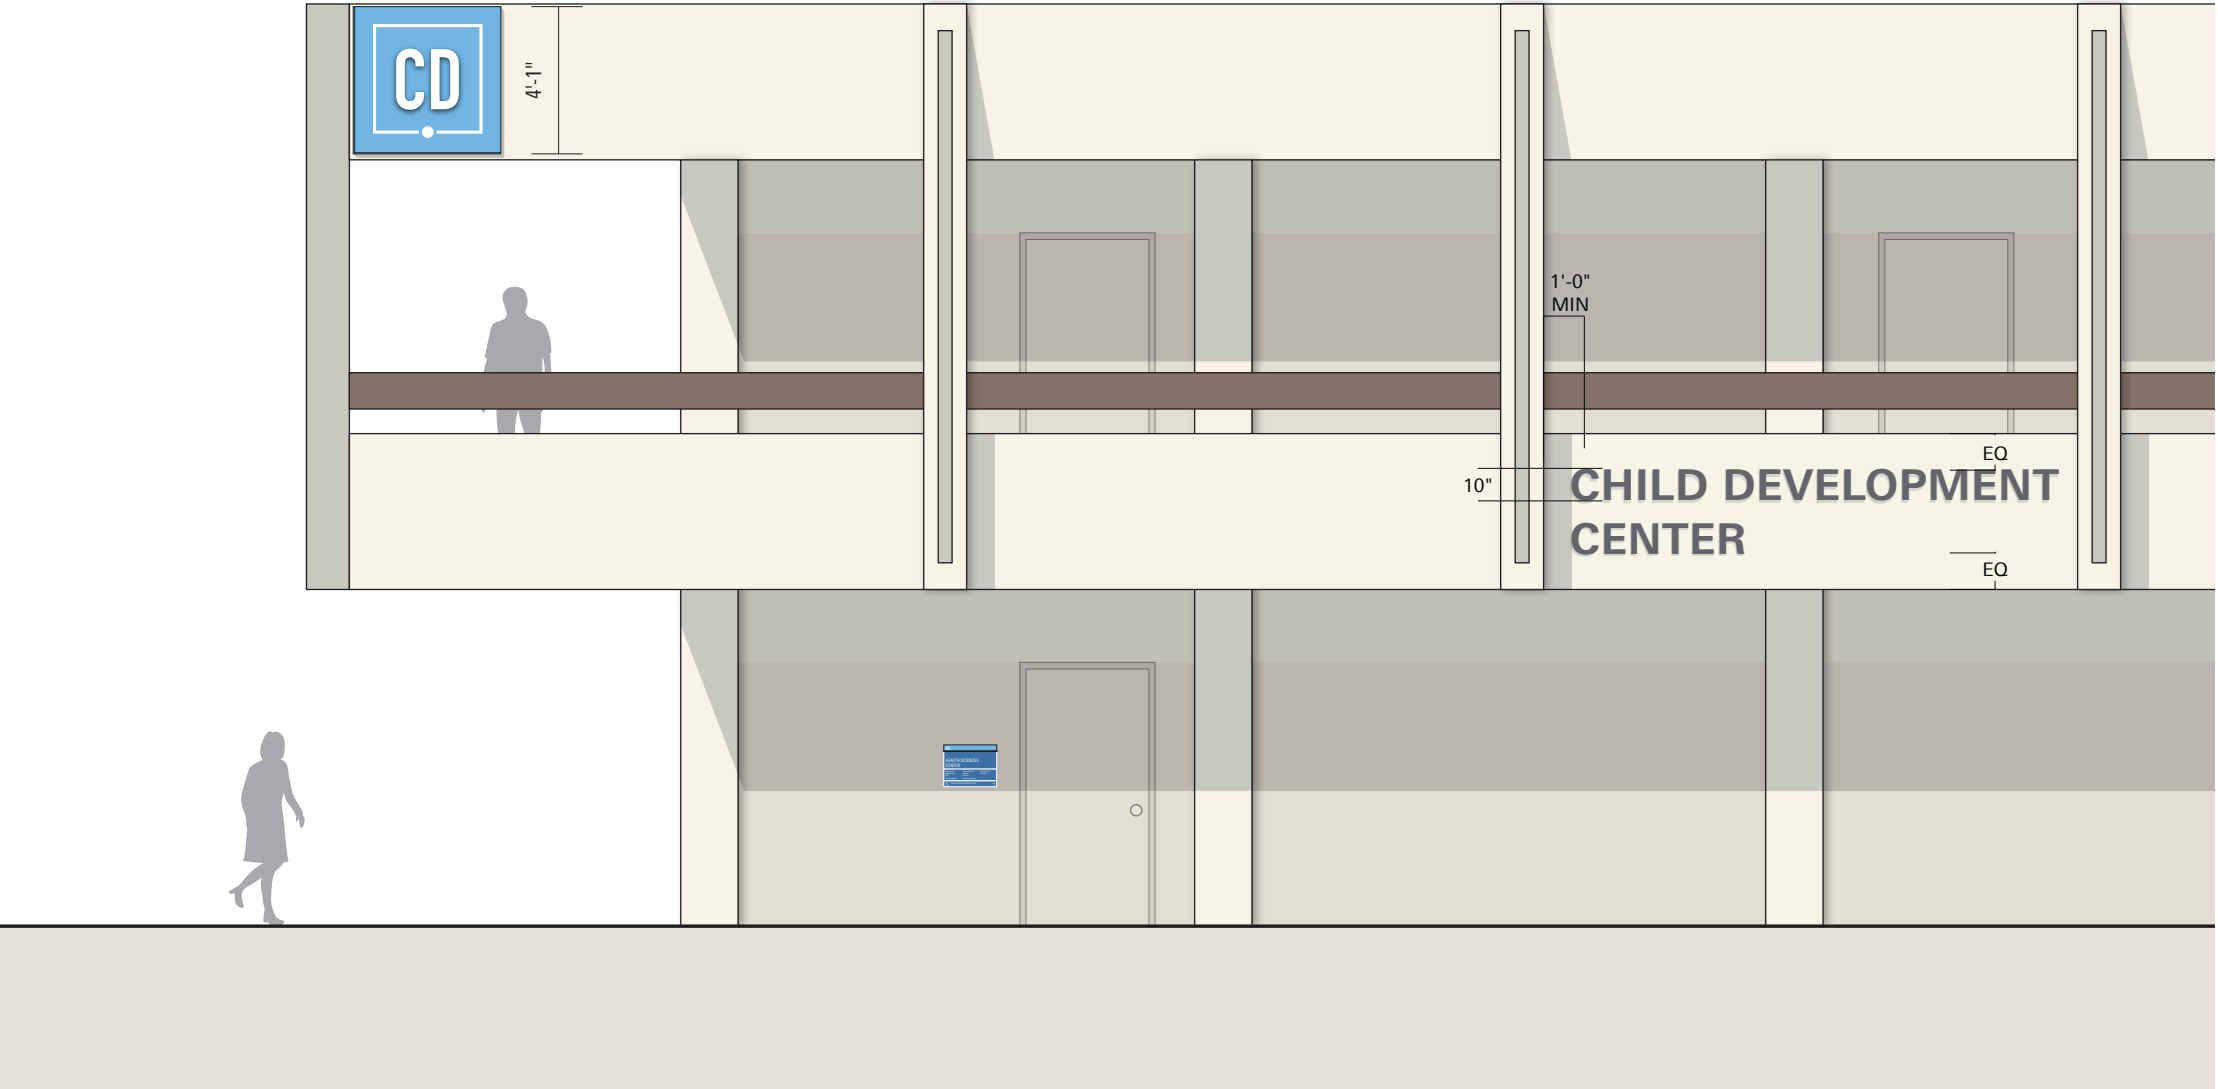

These drawings are not for construction - the information contained herein is for design intent only.

Contractors are responsible for field verification of all conditions and dimensions and are responsible to inform Little of all variations prior to beginning production and/or fabrication & installation. Contractors shall submit shop drawings for Little's review and approval prior to fabrication or construction.

Contractors shall submit material, color, and samples of typical design treatments prior to beginning fabrication for review and approval by Little.

DATE
03.26.2021


PAGE
41



© 2021 LITTLE All drawings and written material appearing herein constitute original and unpublished work by Little and may not be duplicated, used or disclosed without written consent.

MOORPARK COLLEGE
CAMPUS WAYFINDING

SIGN TYPE
Building ID
Instance D

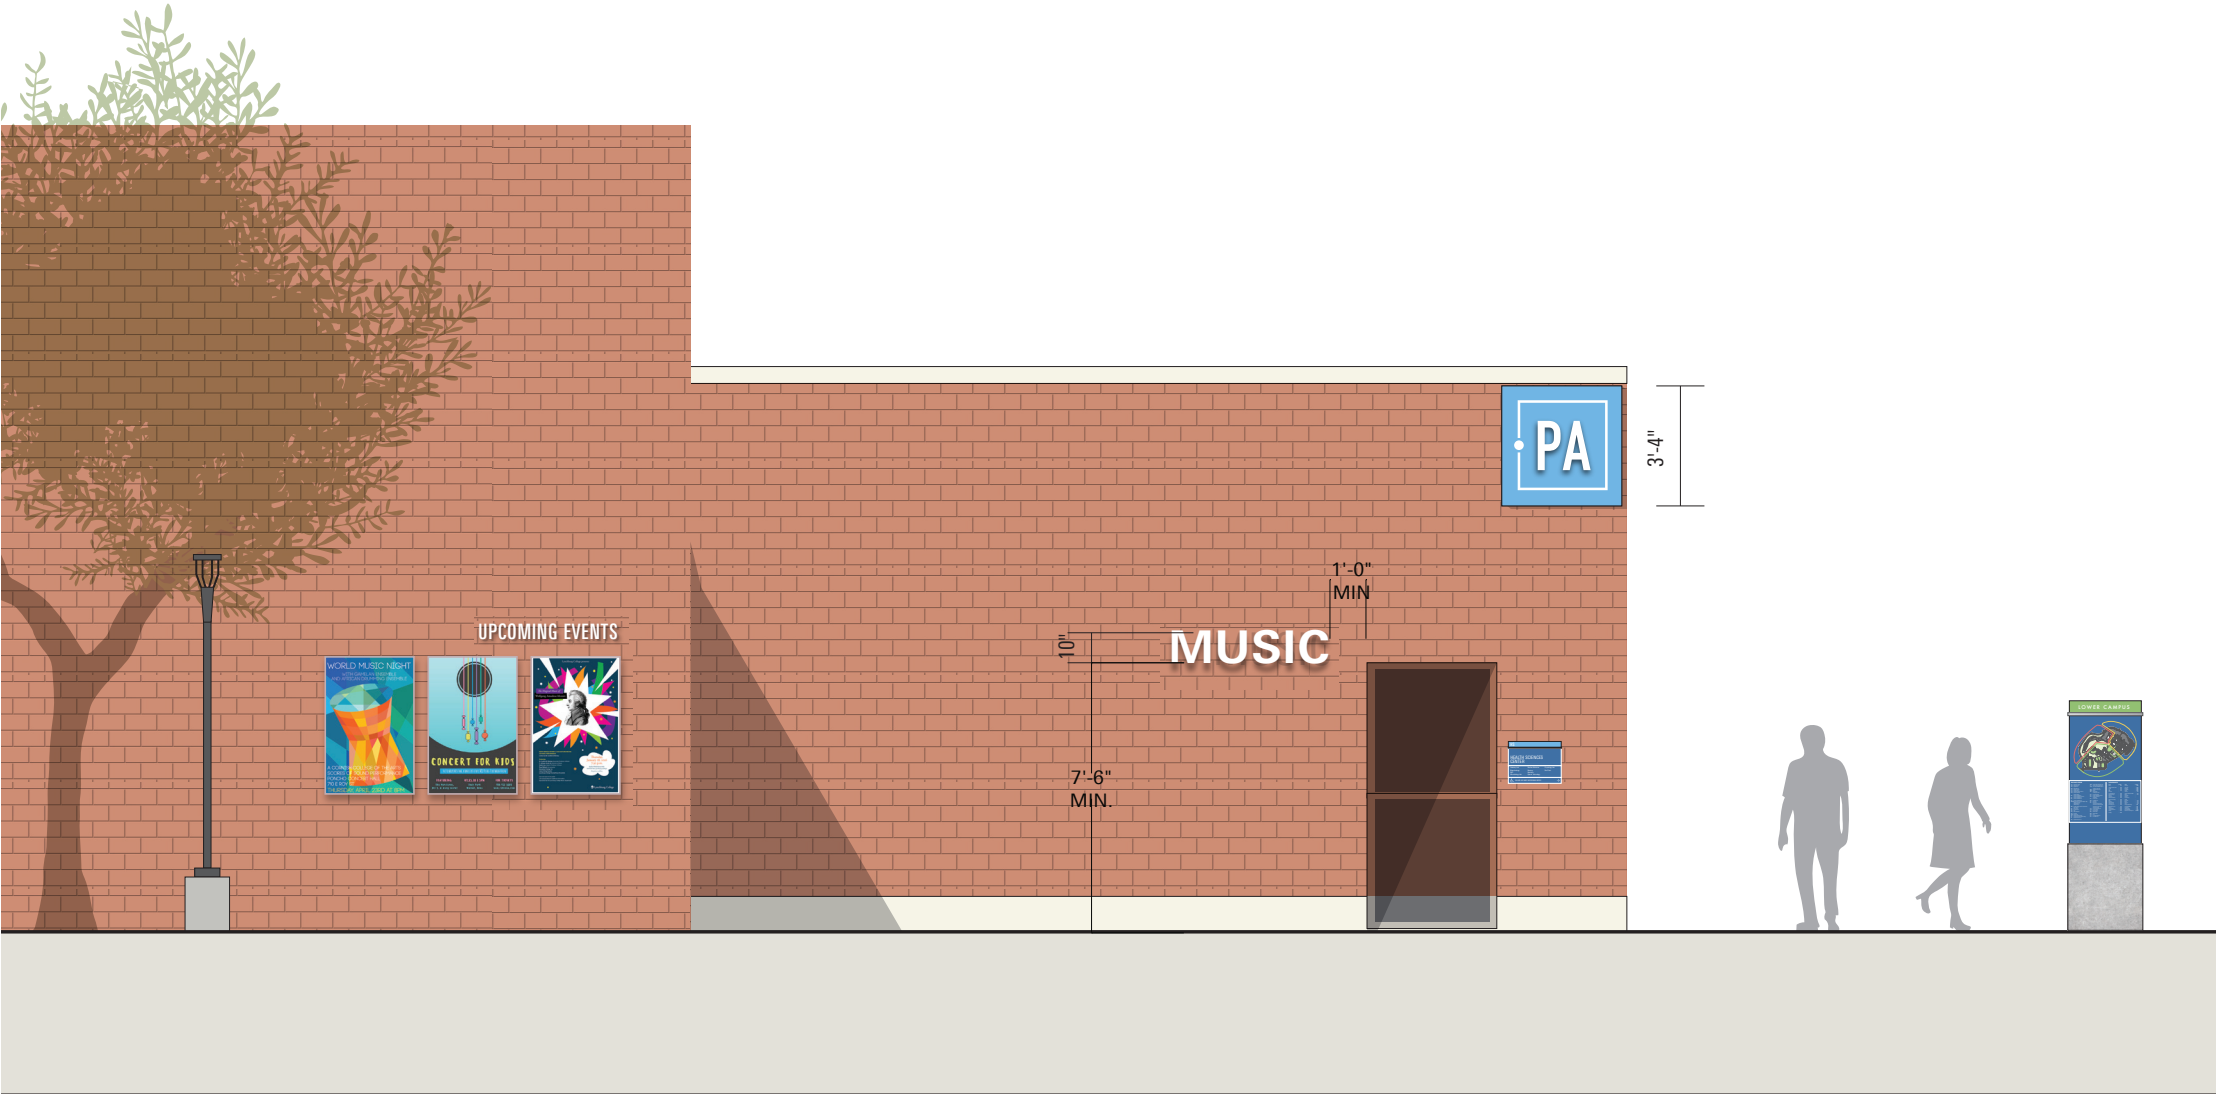

These drawings are not for construction - the information contained herein is for design intent only.

Contractors are responsible for field verification of all conditions and dimensions and are responsible to inform Little of all variations prior to beginning production and/or fabrication & installation. Contractors shall submit shop drawings for Little's review and approval prior to fabrication or construction.

Contractors shall submit material, color, and samples of typical design treatments prior to beginning fabrication for review and approval by Little.

DATE
03.26.2021

PAGE
42



© 2021 LITTLE All drawings and written material appearing herein constitute original and unpublished work by Little and may not be duplicated, used or disclosed without written consent.

MOORPARK COLLEGE
CAMPUS WAYFINDING

SIGN TYPE

B1

Building ID (Double Sided) (Small)

B2



Building ID (Double Sided)

(Medium)

B3

Building ID (Double Sided) (Large)

Sizes For All Instances


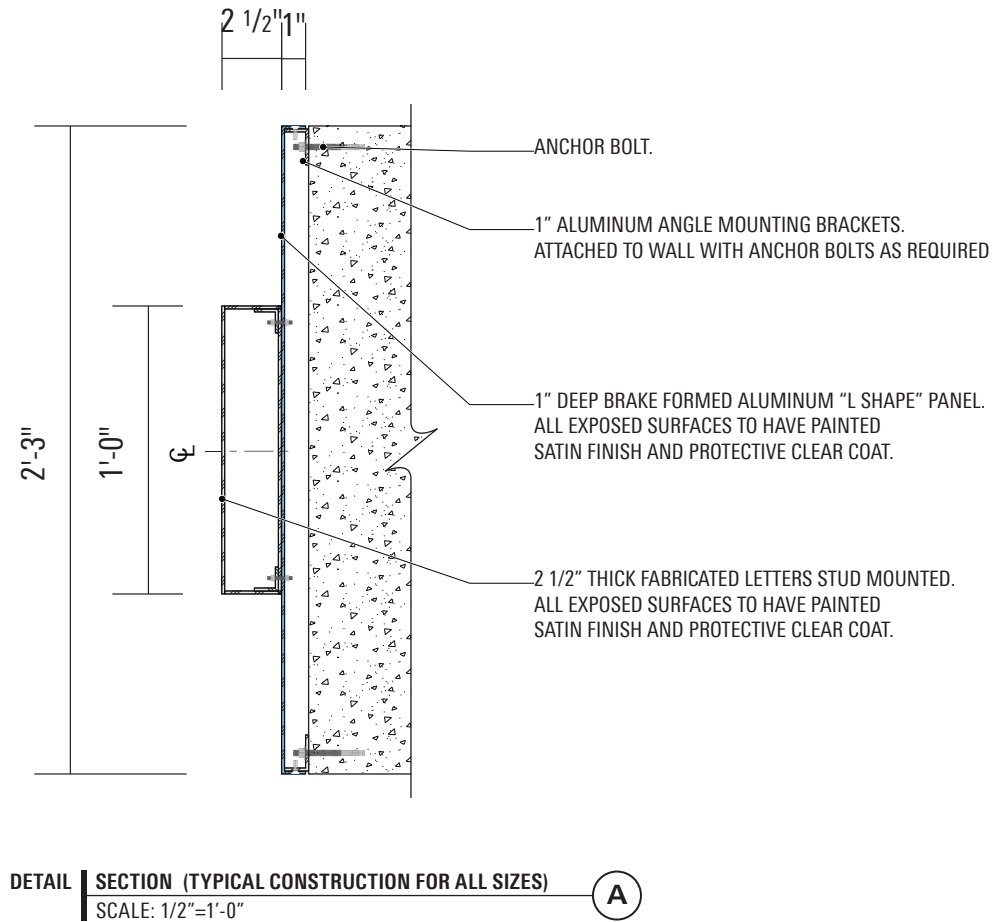
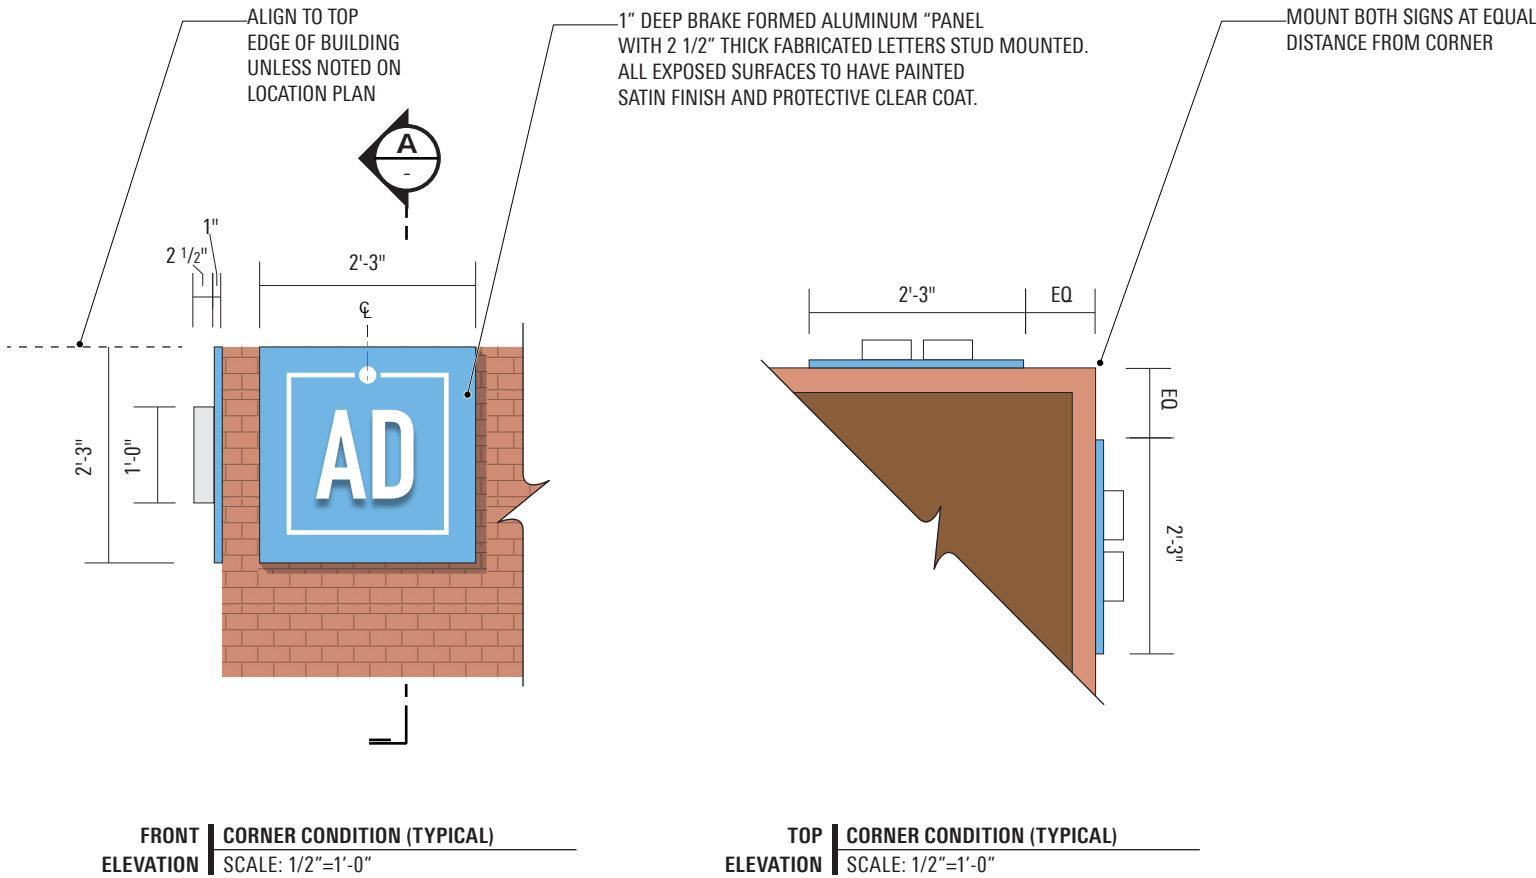


These drawings are not for construction - the information contained herein is for design intent only.

Contractors are responsible for field verification of all conditions and dimensions and are responsible to inform Little of all variations prior to beginning production and/or fabrication & installation. Contractors shall submit shop drawings for Little's review and approval prior to fabrication or construction.

Contractors shall submit material, color, and samples of typical design treatments prior to beginning fabrication for review and approval by Little.

DATE | PAGE
03.26.2021 | 43

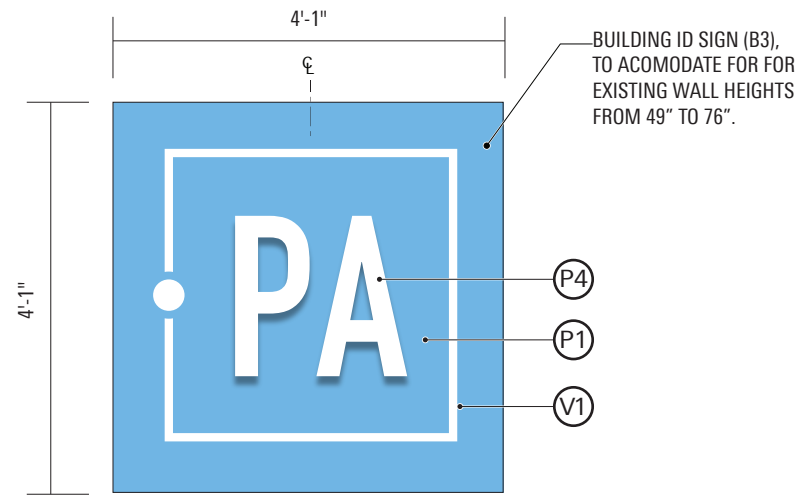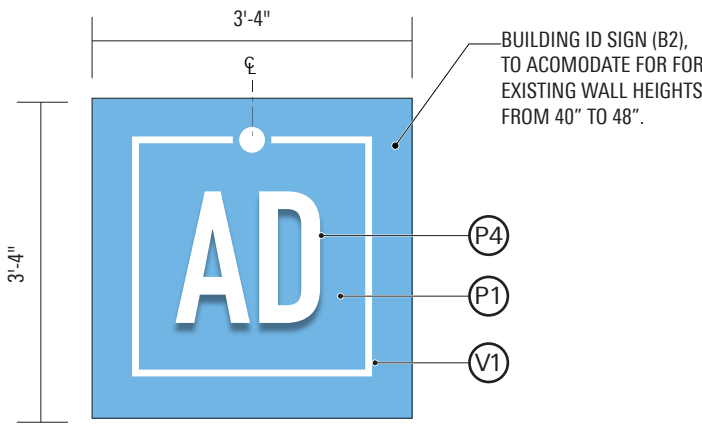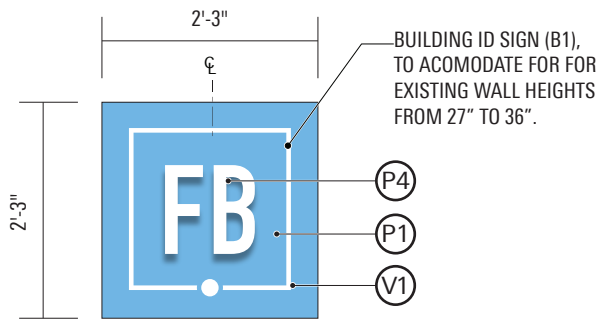

© 2021 LITTLE All drawings and written material appearing herein constitute original and unpublished work by Little and may not be duplicated, used or disclosed without written consent.

MOORPARK COLLEGE
CAMPUS WAYFINDING

SIGN TYPE

B1.2

Building ID (Single Sided) (Small)

B2.2

Building ID (Single Sided) (Medium)


B3.2

Building ID (Single Sided) (Large)

B4

Building ID (Single Sided) (Large)

Sizes For All Instances

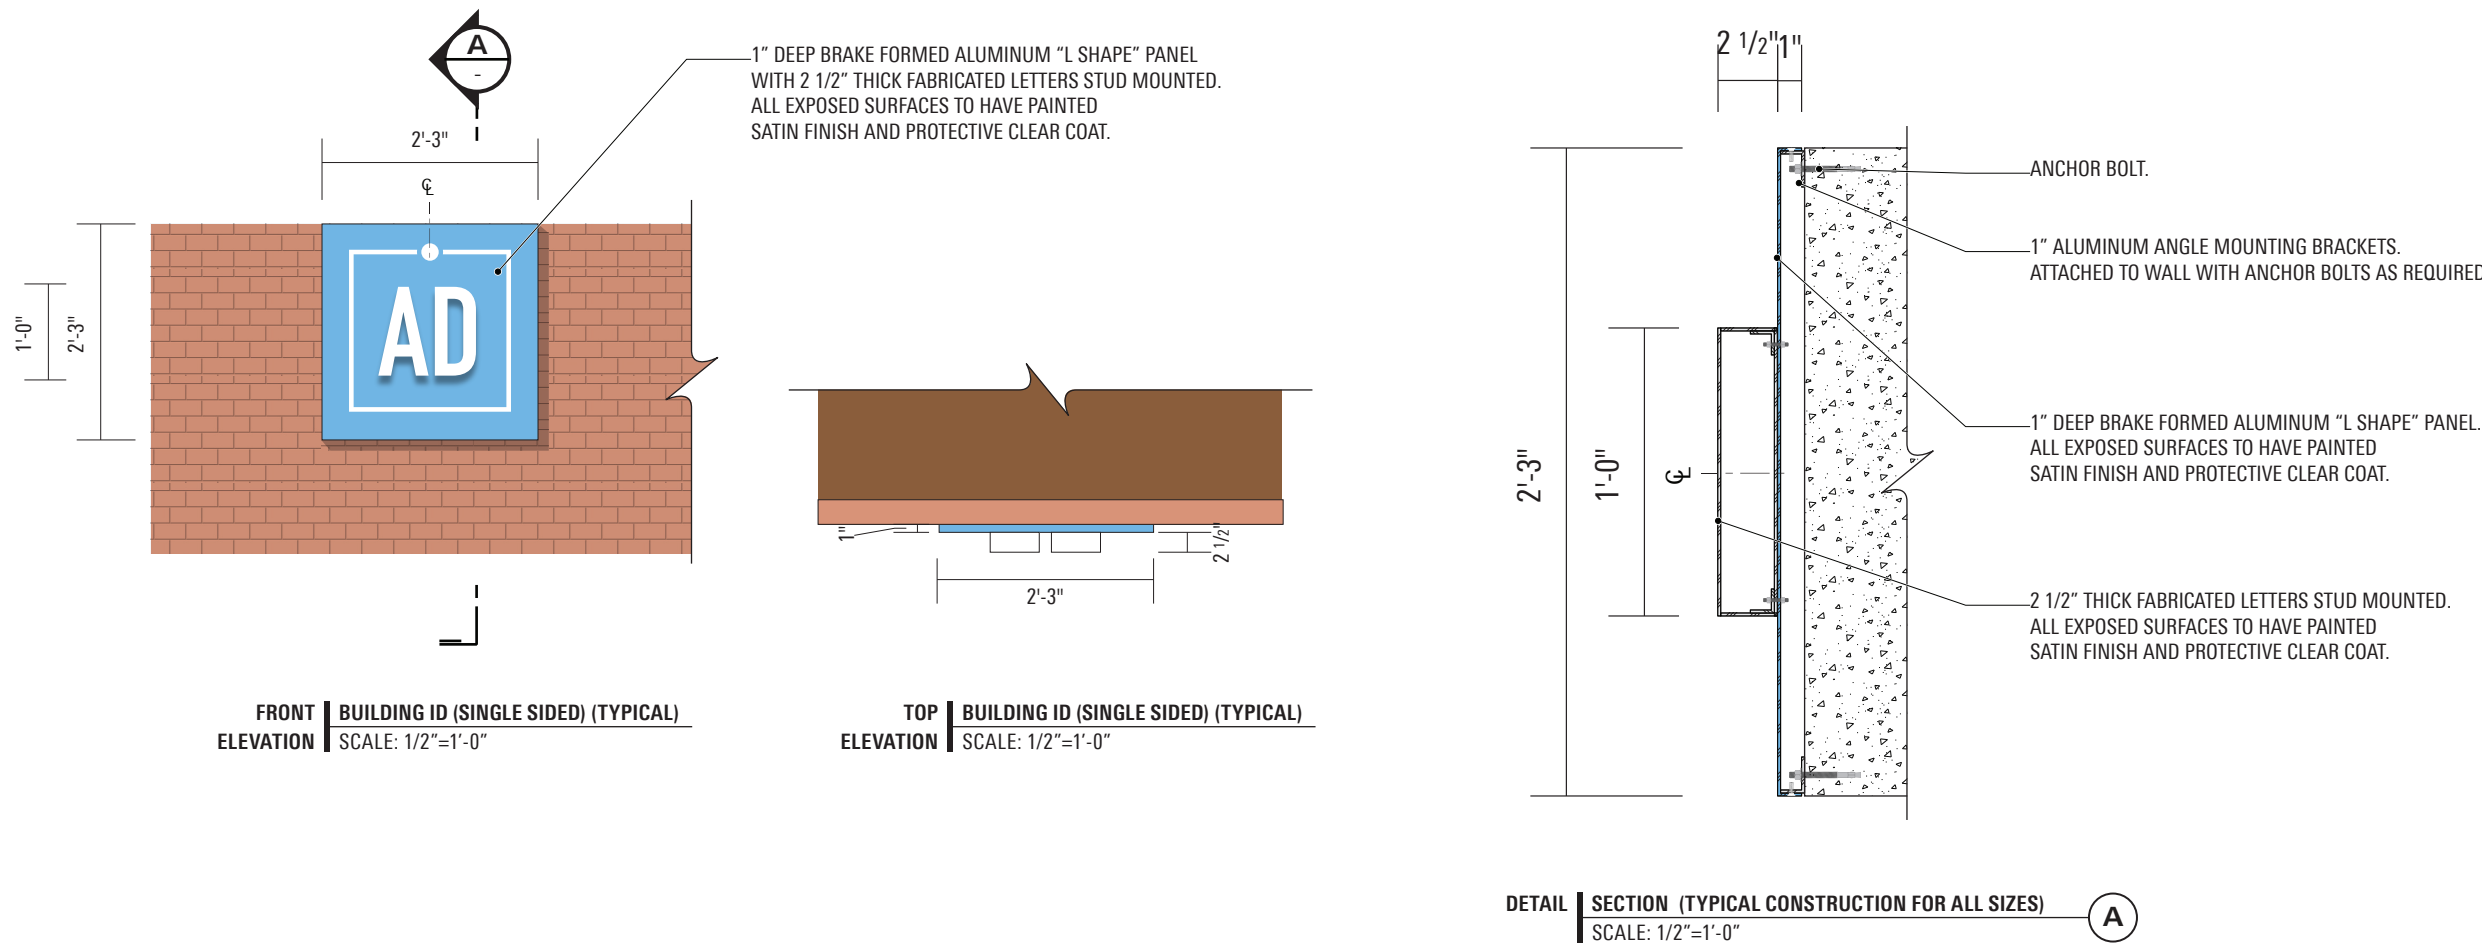


These drawings are not for construction - the information contained herein is for design intent only.

Contractors are responsible for field verification of all conditions and dimensions and are responsible to inform Little of all variations prior to beginning production and/or fabrication & installation. Contractors shall submit shop drawings for Little's review and approval prior to fabrication or construction.

Contractors shall submit material, color, and samples of typical design treatments prior to beginning fabrication for review and approval by Little.

DATE | PAGE
03.26.2021 | 44

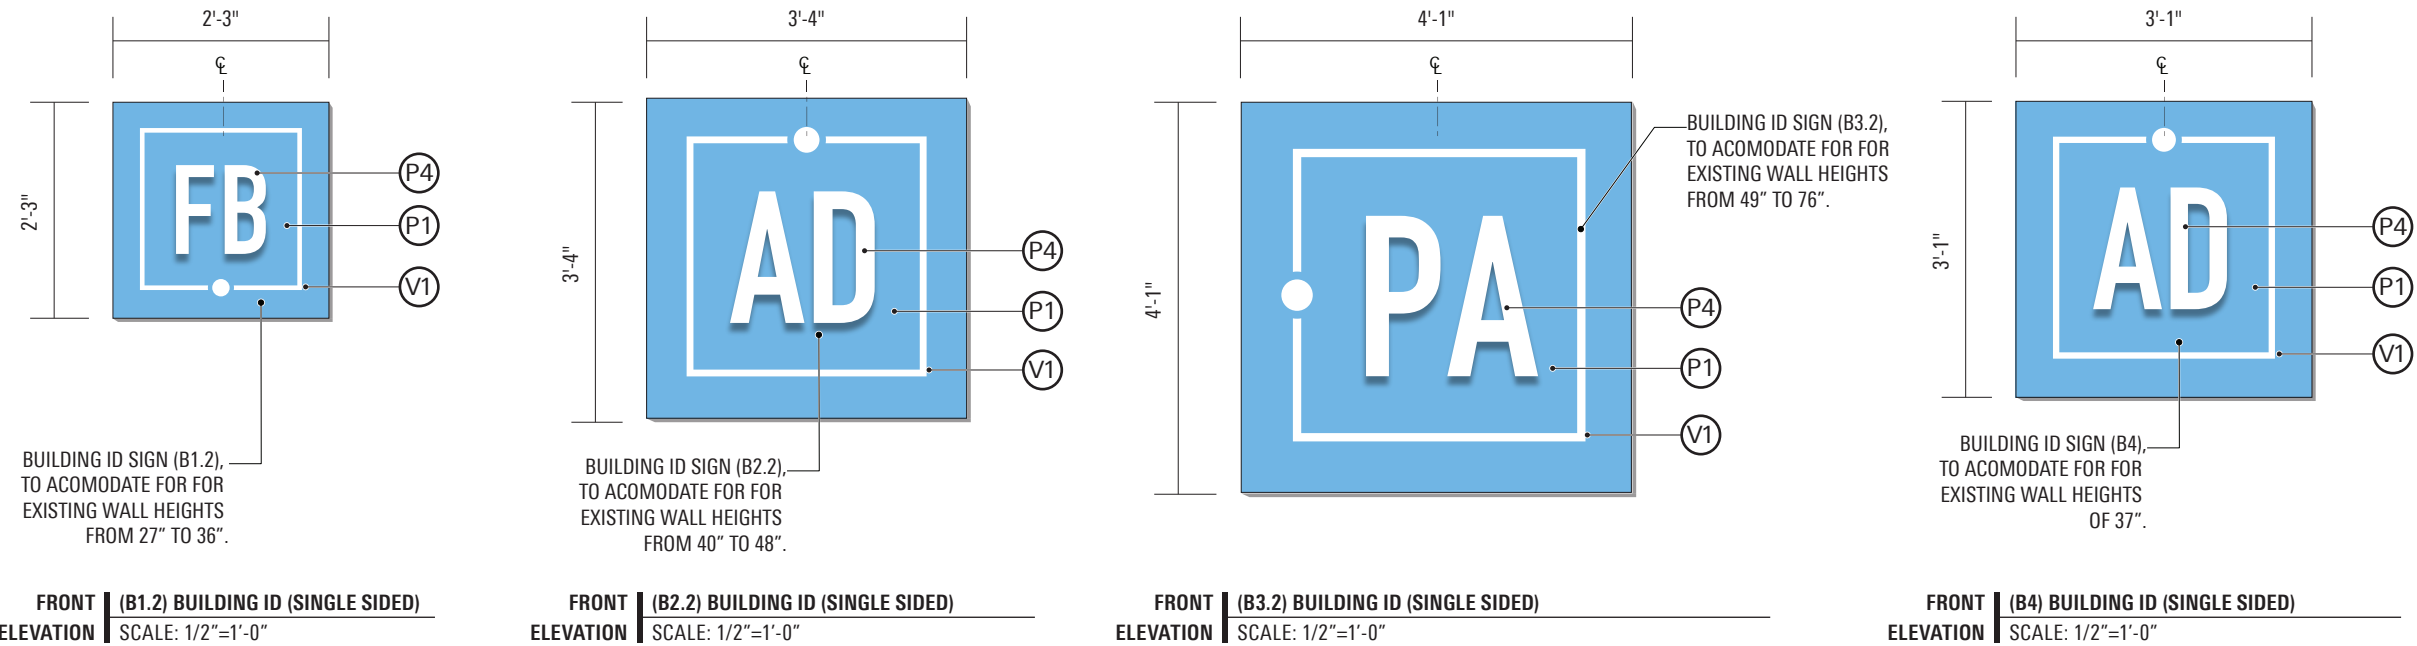


© 2021 LITTLE All drawings and written material appearing herein constitute original and unpublished work by Little and may not be duplicated, used or disclosed without written consent.

SIGN TYPE
B5
Building ID (Full
Name)



FRONT ELEVATION | (B5) BUILDING ID: LIGHT BACKGROUNDS
SCALE: 1/2"=1'-0"

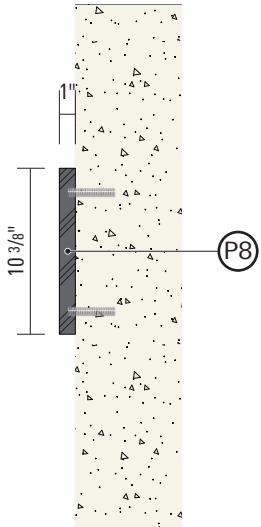

DETAIL SECTION |
SCALE: 1"=1'-0"

These drawings are not for construction - the information contained herein is for design intent only.

Contractors are responsible for field verification of all conditions and dimensions and are responsible to inform Little of all variations prior to beginning production and/or fabrication & installation. Contractors shall submit shop drawings for Little's review and approval prior to fabrication or construction.

Contractors shall submit material, color, and samples of typical design treatments prior to beginning fabrication for review and approval by Little.

DATE | PAGE
03.26.2021 | 45



FRONT ELEVATION | (B5) BUILDING ID: DARK BACKGROUNDS
SCALE: 1/2"=1'-0"

NOTE:
1" DEEP PAINTED SOLID METAL LETTERS
STUD MOUNTED TO VARIOUS SUBSTRATES
ALL EXPOSED SURFACES TO HAVE PAINTED
SATIN FINISH AND PROTECTIVE CLEAR COAT.

ALL BUILDING ID NAMES TO BE SET IN:
UNIVERS BOLD

MOORPARK COLLEGE
CAMPUS WAYFINDING

SIGN TYPE
B6
**EATM Ground
Mounted Sign**



These drawings are not for construction - the information contained herein is for design intent only.

Contractors are responsible for field verification of all conditions and dimensions and are responsible to inform Little of all variations prior to beginning production and/or fabrication & installation. Contractors shall submit shop drawings for Little's review and approval prior to fabrication or construction.


Contractors shall submit material, color, and samples of typical design treatments prior to beginning fabrication for review and approval by Little.

DATE
03.26.2021


PAGE
46



© 2021 LITTLE. All drawings and written material appearing herein constitute original and unpublished work by Little and may not be duplicated, used or disclosed without written consent.

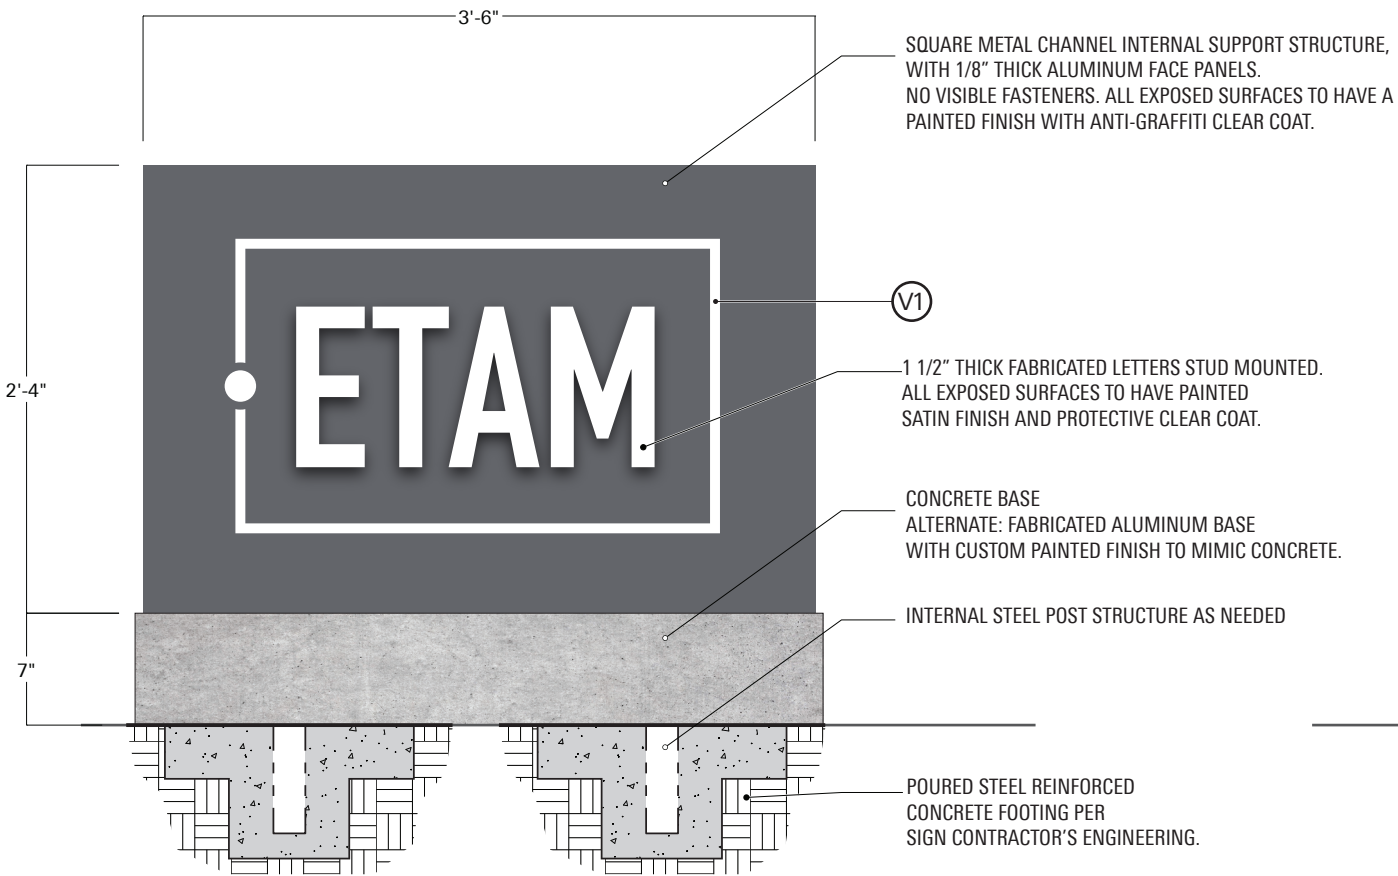

FRONT | (P4) PARKING ID (OVERFLOW OPTION)
ELEVATION | SCALE: 1"=1'-0"

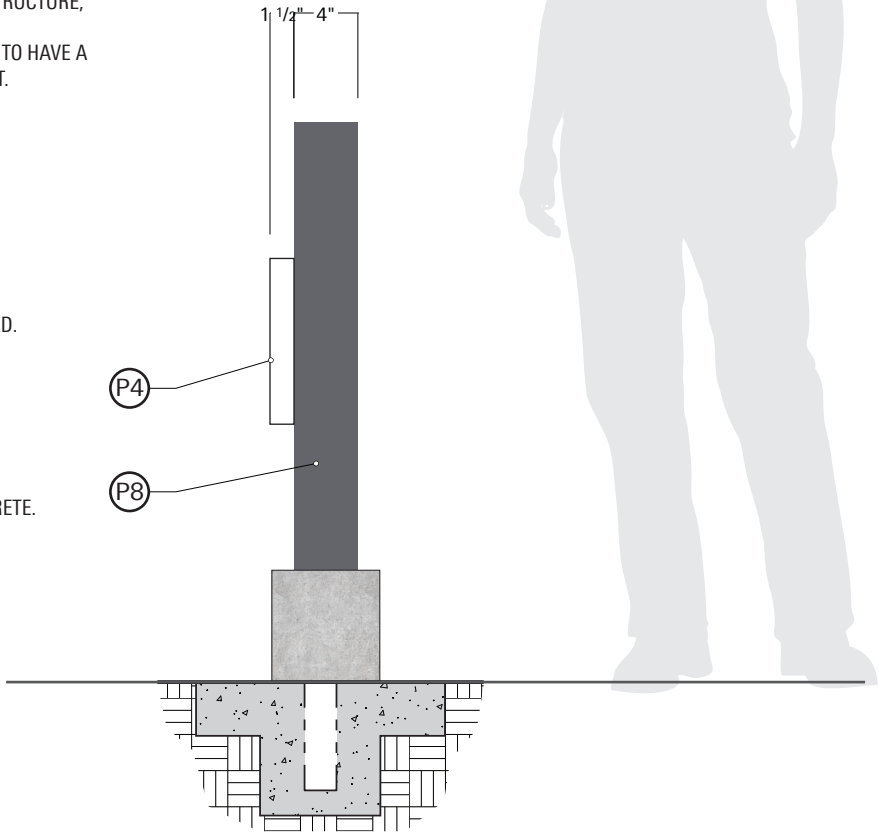


MOORPARK COLLEGE
CAMPUS WAYFINDING

SIGN TYPE

B7

EATM Wall Mounted
Sign

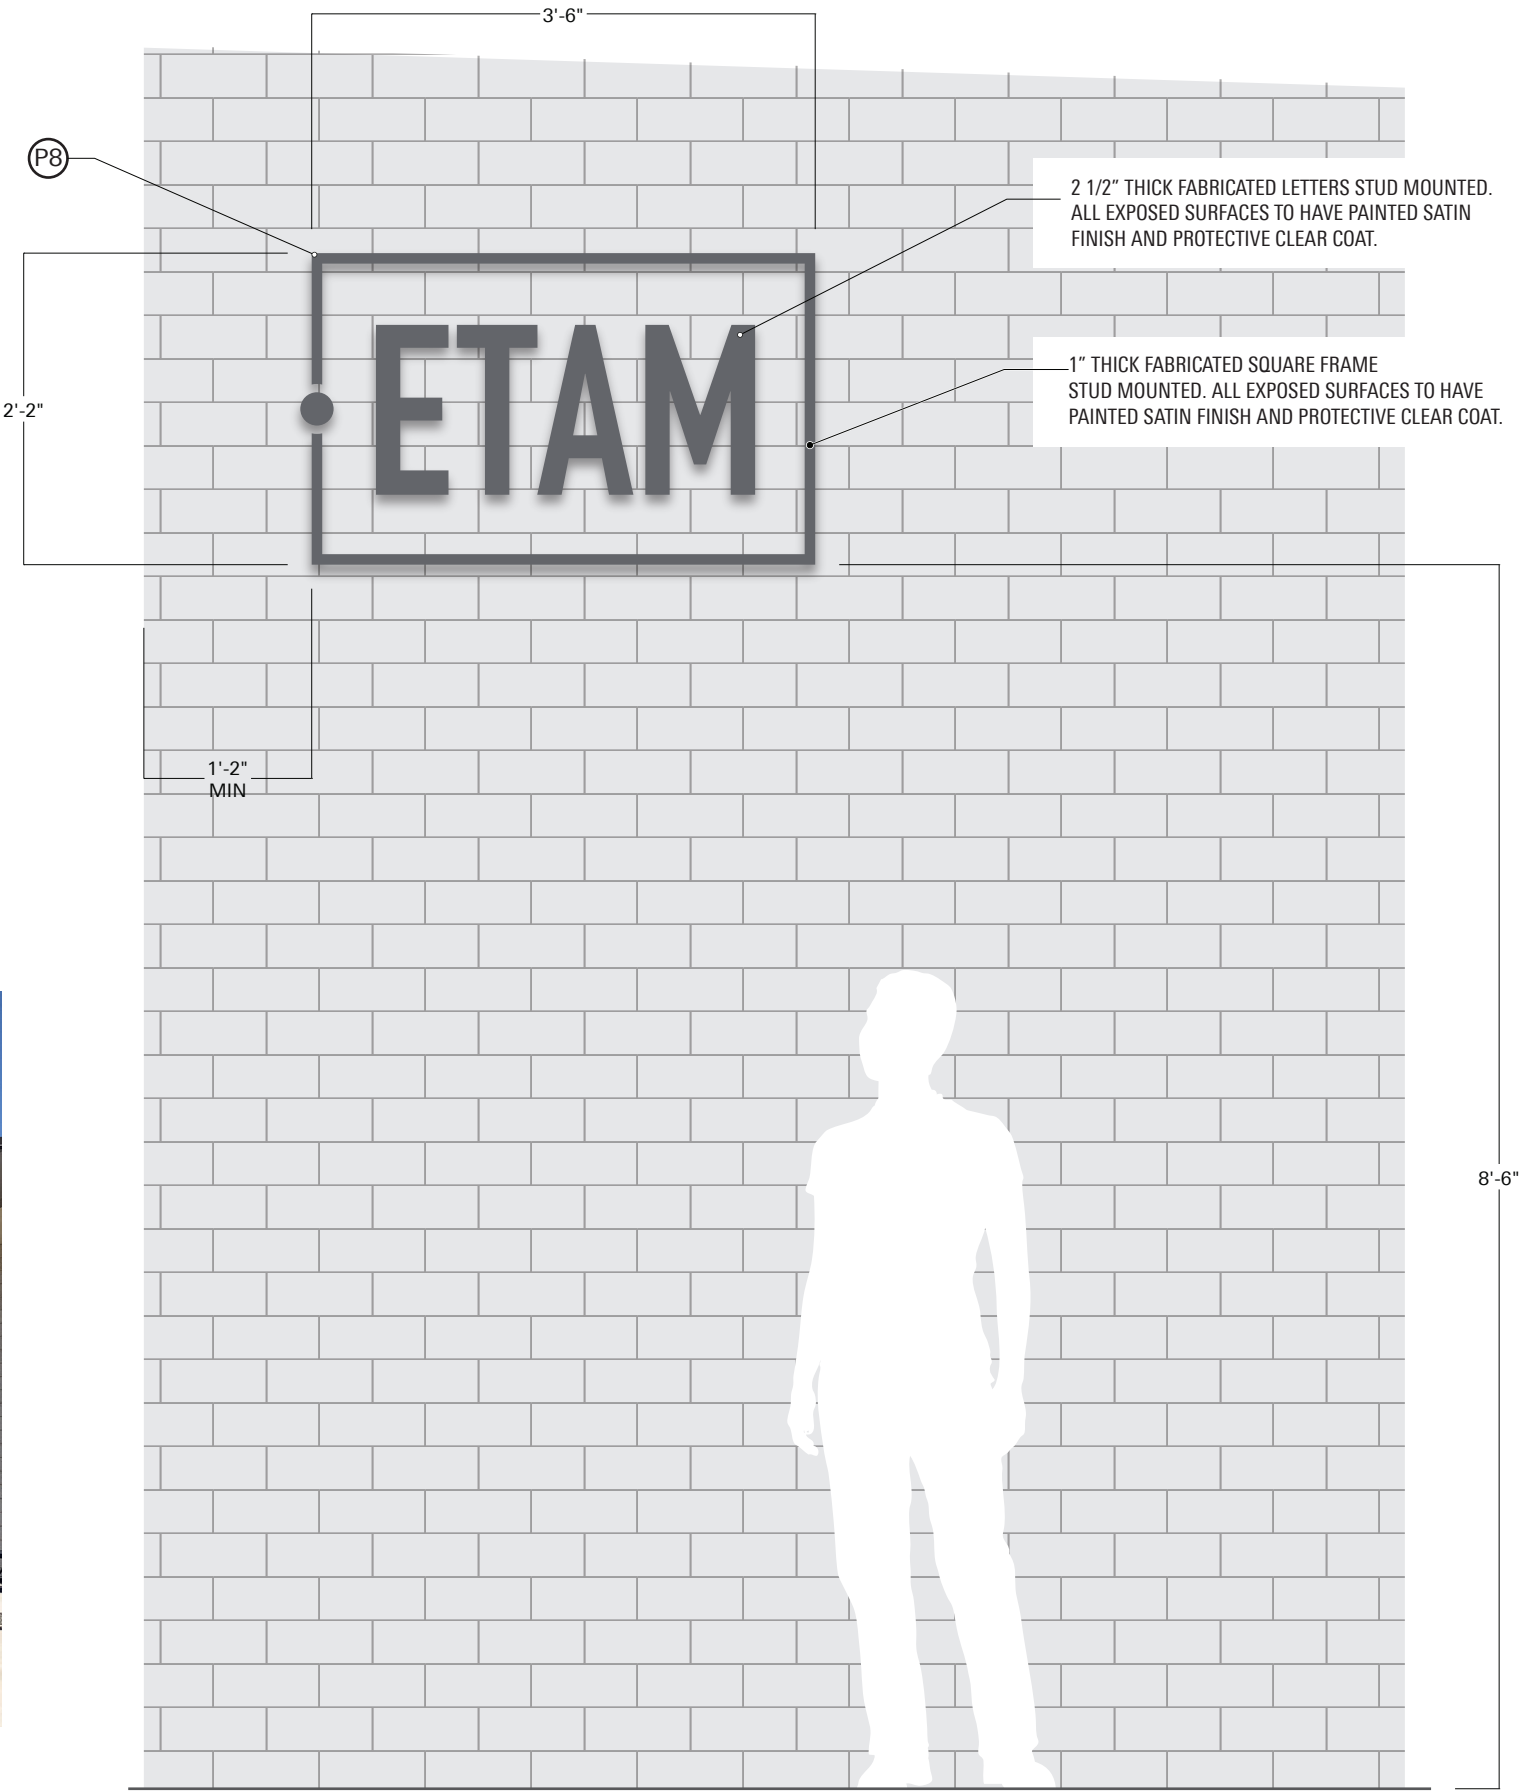

These drawings are not for construction - the information contained herein is for design intent only.

Contractors are responsible for field verification of all conditions and dimensions and are responsible to inform Little of all variations prior to beginning production and/or fabrication & installation. Contractors shall submit shop drawings for Little's review and approval prior to fabrication or construction.

Contractors shall submit material, color, and samples of typical design treatments prior to beginning fabrication for review and approval by Little.

DATE
03.26.2021

PAGE
47



© 2021 LITTLE All drawings and written material appearing herein constitute original and unpublished work by Little and may not be duplicated, used or disclosed without written consent.

FRONT ELEVATION | (P4) PARKING ID (OVERFLOW OPTION)
SCALE: 3/4"=1'-0"

SIGN TYPE

EI.1

Entrance ID
(Wall Mounted)


These drawings are not for construction - the information contained herein is for design intent only.

Contractors are responsible for field verification of all conditions and dimensions and are responsible to inform Little of all variations prior to beginning production and/or fabrication & installation. Contractors shall submit shop drawings for Little's review and approval prior to fabrication or construction.

Contractors shall submit material, color, and samples of typical design treatments prior to beginning fabrication for review and approval by Little.

DATE
03.26.2021

PAGE
48

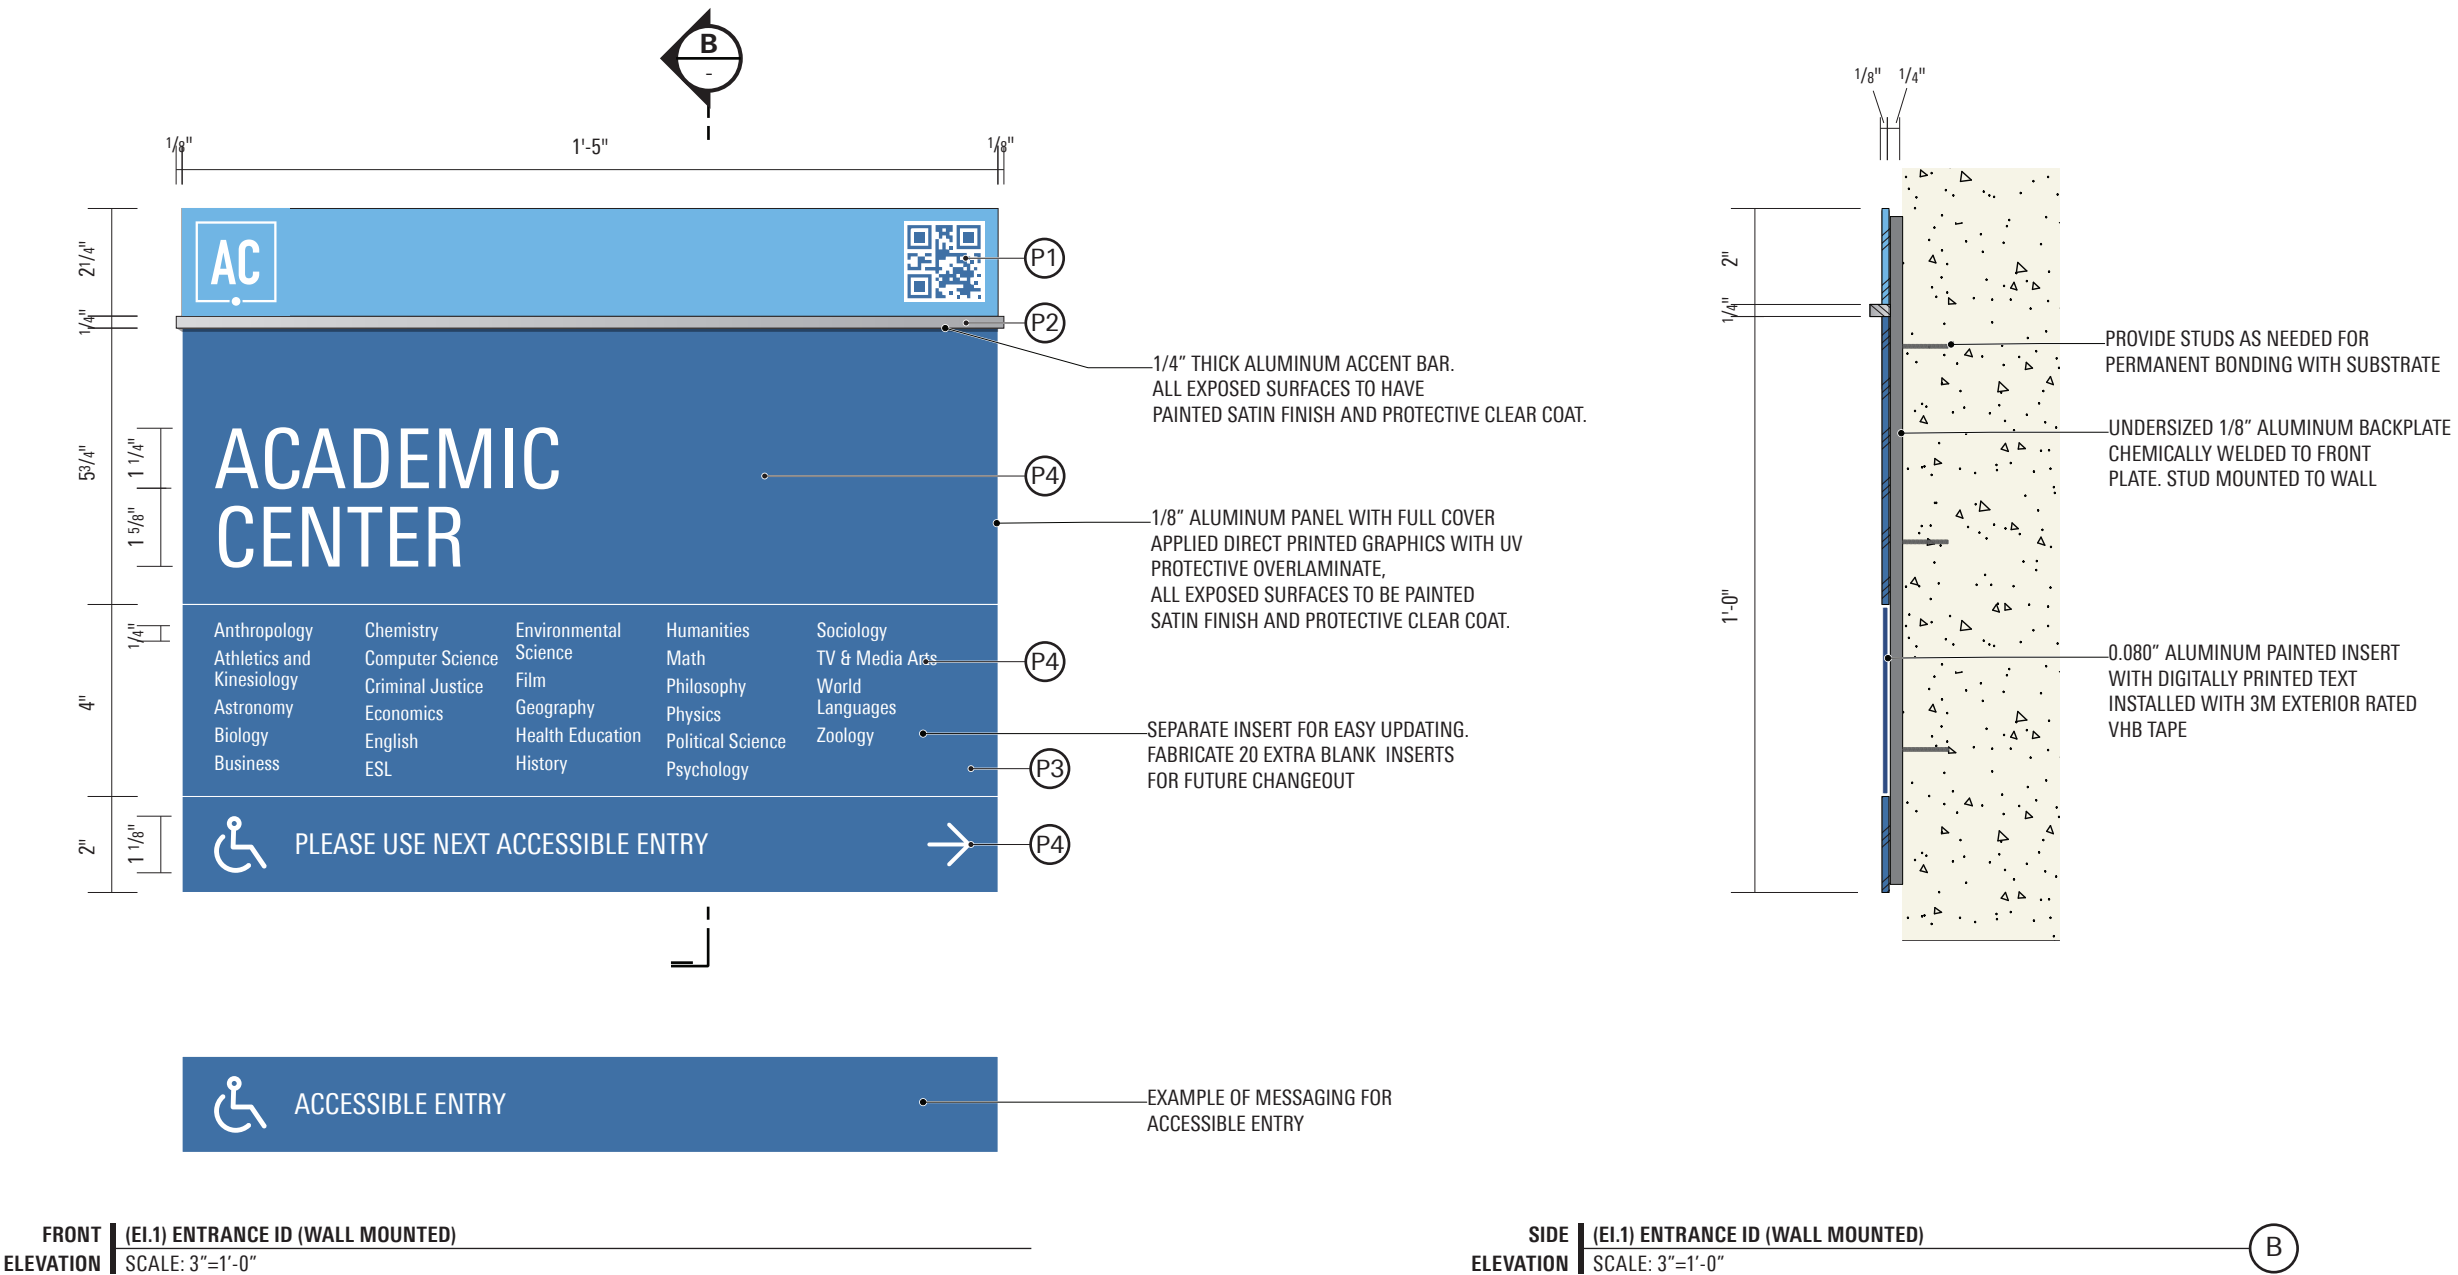

MOORPARK COLLEGE
CAMPUS WAYFINDING

SIGN TYPE

TB.1

Accessible Route ID (Pylon)

TB.2




Accessible Route ID (Post)

DW

Accessible Route ID (Wall
Mounted)

DC

Accessible Route ID (Blade)

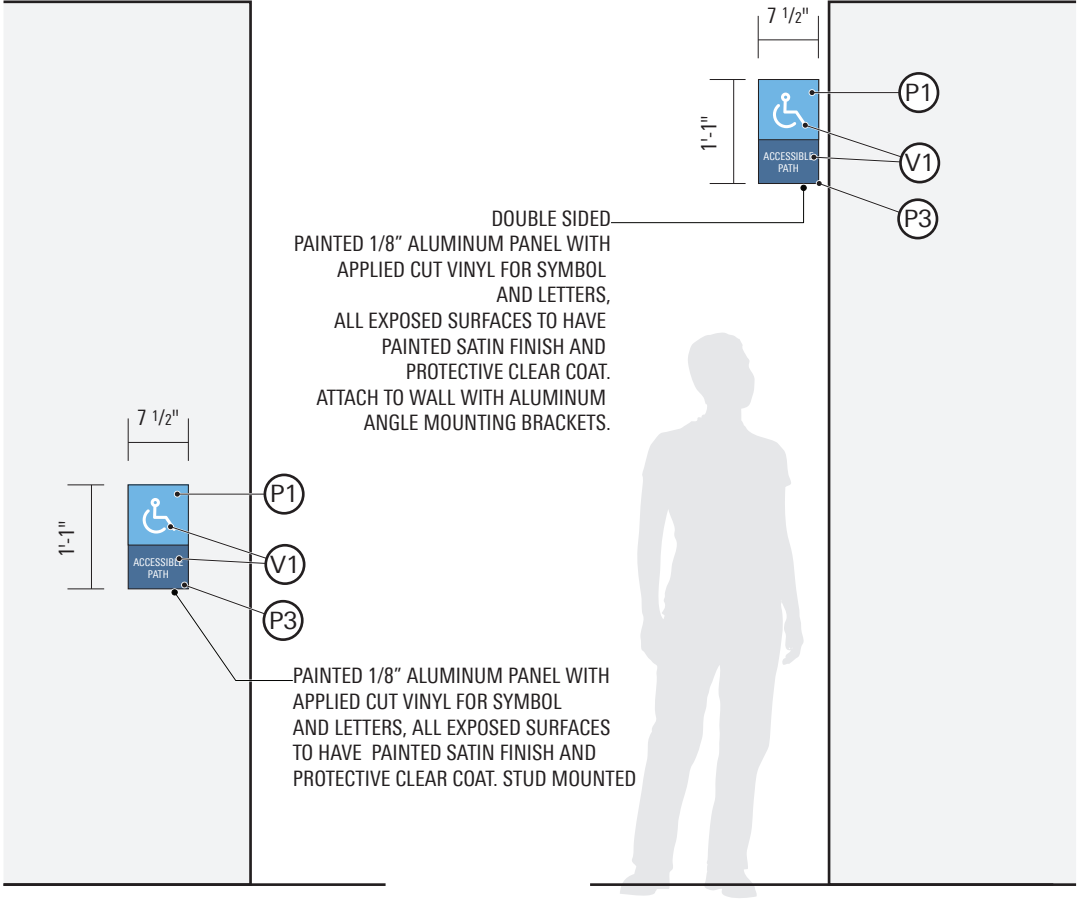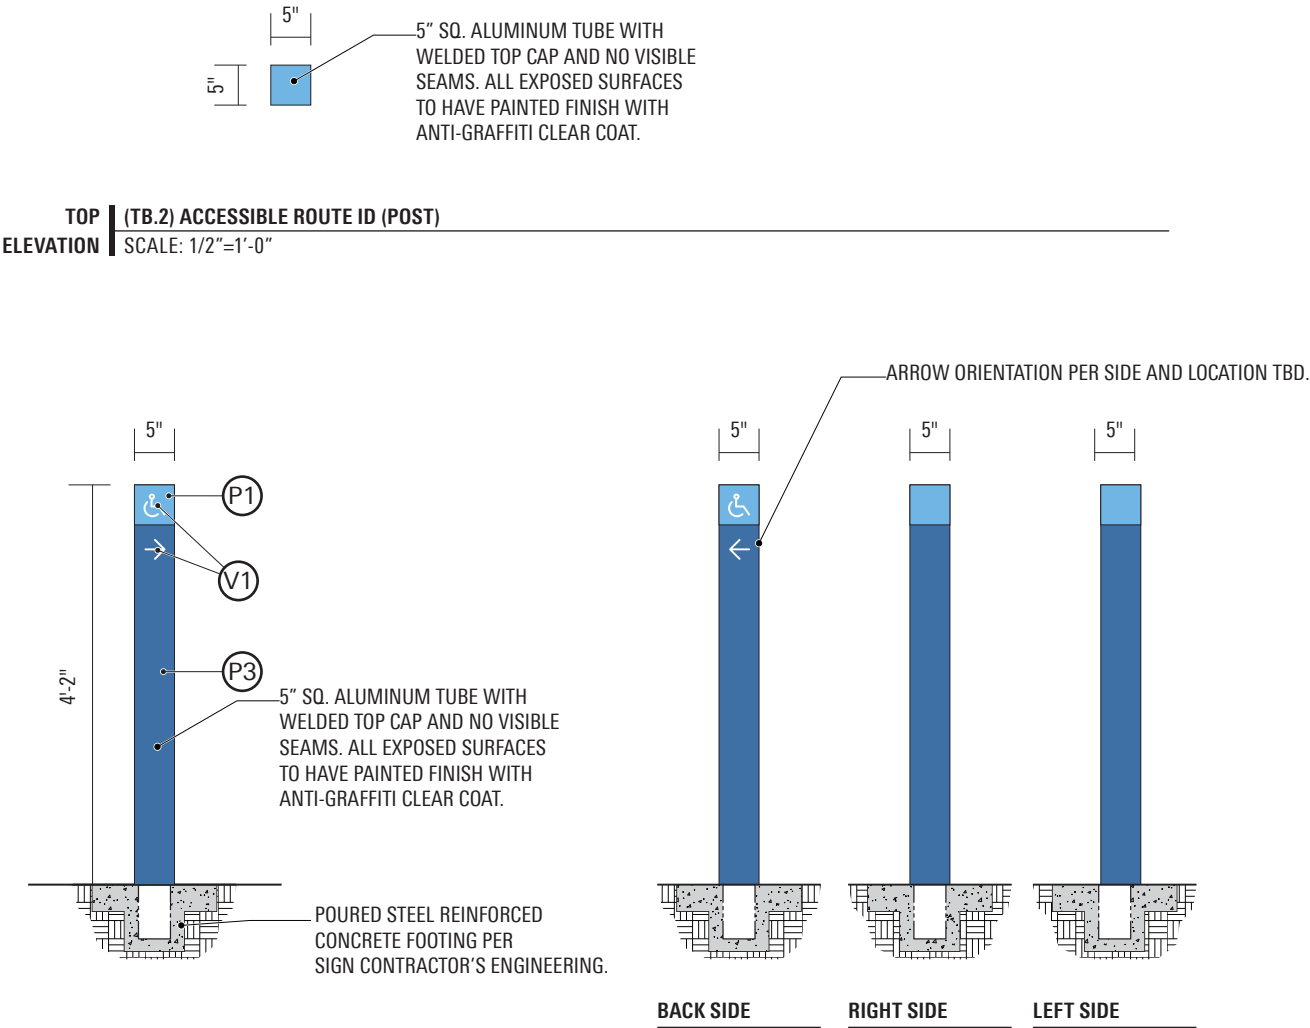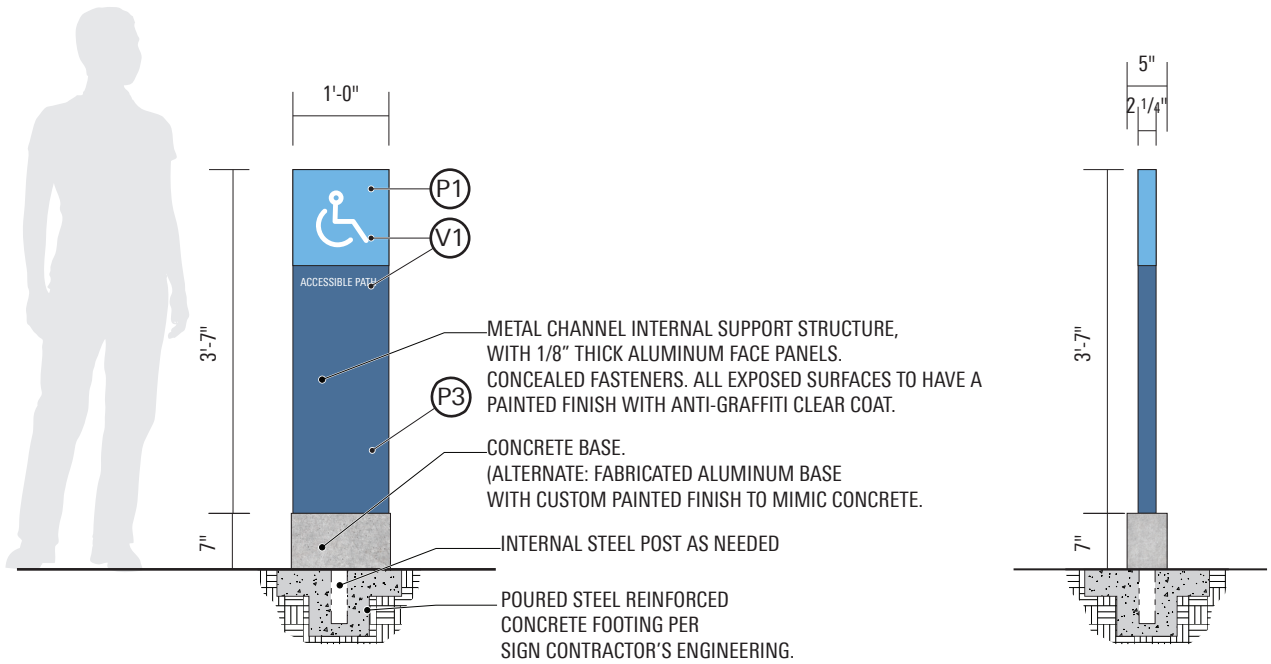

These drawings are not for construction - the information contained herein is for design intent only.

Contractors are responsible for field verification of all conditions and dimensions and are responsible to inform Little of all variations prior to beginning production and/or fabrication & installation. Contractors shall submit shop drawings for Little's review and approval prior to fabrication or construction.

Contractors shall submit material, color, and samples of typical design treatments prior to beginning fabrication for review and approval by Little.

DATE
03.26.2021

PAGE
49



© 2021 LITTLE All drawings and written material appearing herein constitute original and unpublished work by Little and may not be duplicated, used or disclosed without written consent.

MOORPARK COLLEGE
CAMPUS WAYFINDING

SIGN TYPE
TM.1

Tactile Map



Wayfinding Product Summary and Proposal for
Moorepark College

March 31, 2020

Prepared for: Santiago Crespo

Brand Communication & Design
Little
615 South College Street
Charlotte, NC 28202

Prepared by:

Joe Cioffi, M.Ed, CEO
joe.cioffi@clickandgomaps.com
Office: (347)-709-5549
Cell: (612)-220-6657

Proposal by ClickAndGo Wayfinding Maps, LLC; Confidential

Page 1 of 5

About ClickAndGo Wayfinding Maps

[ClickAndGo Wayfinding Maps](#) (ClickAndGo) is a company that delivers unique US-patented solutions to wayfinding challenges experienced by blind pedestrians.

We offer a suite of products that support blind wayfinding and navigation, including an app-driven narrative map library, point of interest descriptions, virtual tours, digital low vision maps, a comprehensive installation of iBeacons that deliver real-time audio messaging, and tactile maps.

Qualifications and Experience

ClickandGo is a small business registered in the state of Minnesota since 2010. ClickAndGo has been awarded two US patents supporting blind navigation, and has successfully completed accessibility projects for a host of venues, from hotels and parks, to government buildings, schools and transit centers.

Two components of our solution, namely customized low vision maps and pre-journey review of step-by-step route directions, are unique in the marketplace. By including these features, ClickAndGo provides the most complete wayfinding experience available today.

Our Values

ClickAndGo is committed to offering all data free of charge to end-users. We have many decades of experience as specialists in blindness and deafblindness education, and understand that solutions delivered via high-tech options only are likely to exclude many blind users from data access. Most importantly, we recognize that the blind community is diverse, presenting a wide range of skills, requirements, and preferences.

With these considerations in mind, we present our data in auditory, low vision, and tactile formats; and we render it through multiple delivery mechanisms, ranging from low to high-tech. These include simple text and MP3 download, website, app, and iBeacon messaging. Our "toolbox" of wayfinding technologies thus provides a variety of solutions in response to the multiplicity of individual needs.

Proposal by ClickAndGo Wayfinding Maps, LLC; Confidential

Page 2 of 5

ClickAndGo Products

In discussions to date involving the Moorepark College project, we understand that the primary interest is in the design and production of tactile maps of the campus. What follows directly below is a description of *this product only*, along with a cost estimate.

For information about our other products: i.e. ClickAndGo Navigation, Virtual Tours, and Low Vision maps, please see our website at www.clickandgomaps.com.

Tactile Maps

We have been designing and producing tactile maps for indoor and outdoor installation settings for 30 years. These maps stand apart from the other ClickAndGo features in that they facilitate an important spatial understanding of an environment through touch. This also gives valuable access to information to any deafblind travelers.

A tactile map of the Moorepark main campus might deliver a birds' eye view of the following: all buildings, main doors, accessible entrances, grass areas, campus roads and adjacent streets, parking areas, main walking paths, ramps, and any other features that are determined in subsequent discussion with Moorepark to be appropriate for representation. In addition to the campus map, tactile maps might also be designed of indoor floor plans of prominent buildings.

Sample maps shown below.

Proposal by ClickAndGo Wayfinding Maps, LLC; Confidential

Page 3 of 5

These drawings are not for construction - the information contained herein is for design intent only.

Contractors are responsible for field verification of all conditions and dimensions and are responsible to inform Little of all variations prior to beginning production and/or fabrication & installation. Contractors shall submit shop drawings for Little's review and approval prior to fabrication or construction.


Contractors shall submit material, color, and samples of typical design treatments prior to beginning fabrication for review and approval by Little.

DATE
03.26.2021

PAGE
50



© 2021 LITTLE All drawings and written material appearing herein constitute original and unpublished work by Little and may not be duplicated, used or disclosed without written consent.

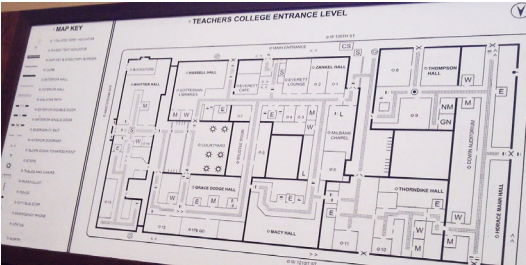

Proposal by ClickAndGo Wayfinding Maps, LLC; Confidential

Page 4 of 5

Project Cost Estimate:

A typical college campus tactile map display includes a map key, map plate, and directory plate. Depending upon the amount of content to be displayed, the important features of the campus can usually be comfortably displayed on a single map plate (35" X 23"). In some cases, where design demands that a great deal of content is included, a campus may need to be designed on 2 plates. For example, we might design "North and South" sections of a campus.

In the case of Moorepark, our estimation is that this campus can be adequately represented with a single map plate.

At a minimum, we recommend 2 copies of the campus to be mounted in practical locations on campus.

Cost per map: \$7000 X 2= \$14,000

Note: If indoor floor plan maps are also requested, there will be corresponding additional design and production fees.

Please let me know if you have any questions.

Thank you,

Joe Cioffi, CEO
ClickAndGo Wayfinding

Proposal by ClickAndGo Wayfinding Maps, LLC; Confidential

Page 5 of 5

Thank you.
