

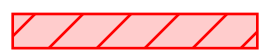


# EXHIBIT A - DEMOLITION PLAN

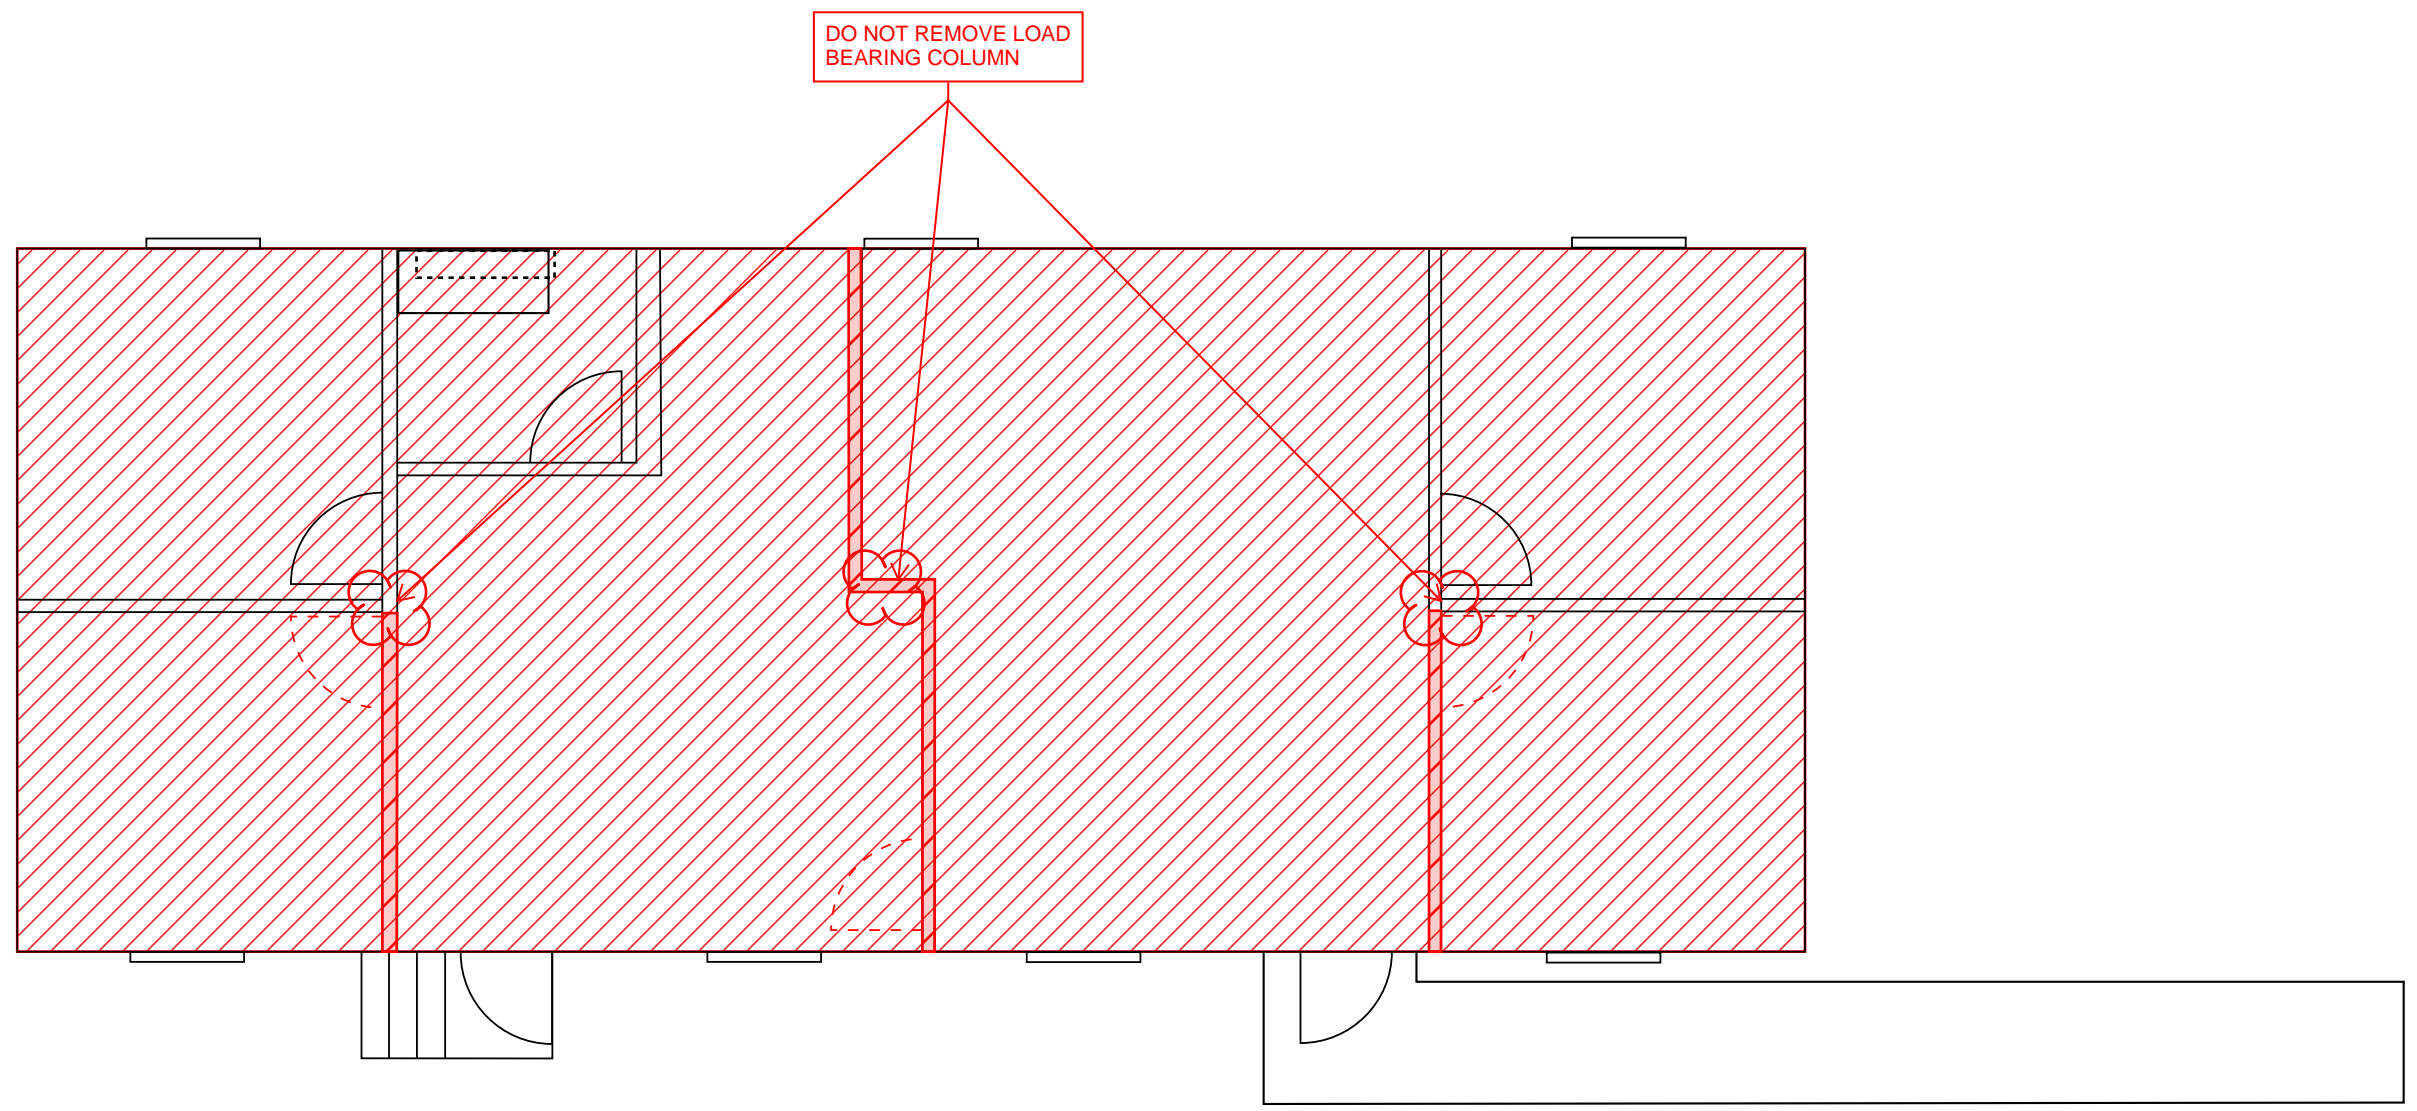


DEMO DOORS, FRAME, WALL FINISH AND FRAMING.  
DO NO DISTURB LOAD BEARING FRAMING

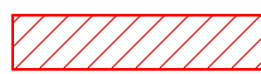



DEMO ACOUSTIC CEILING TILES, CEILING GRID,  
FLOORING, LIGHTING THROUGHOUT THE  
BUILDING.


# EXHIBIT B - FINISH FLOOR PLAN

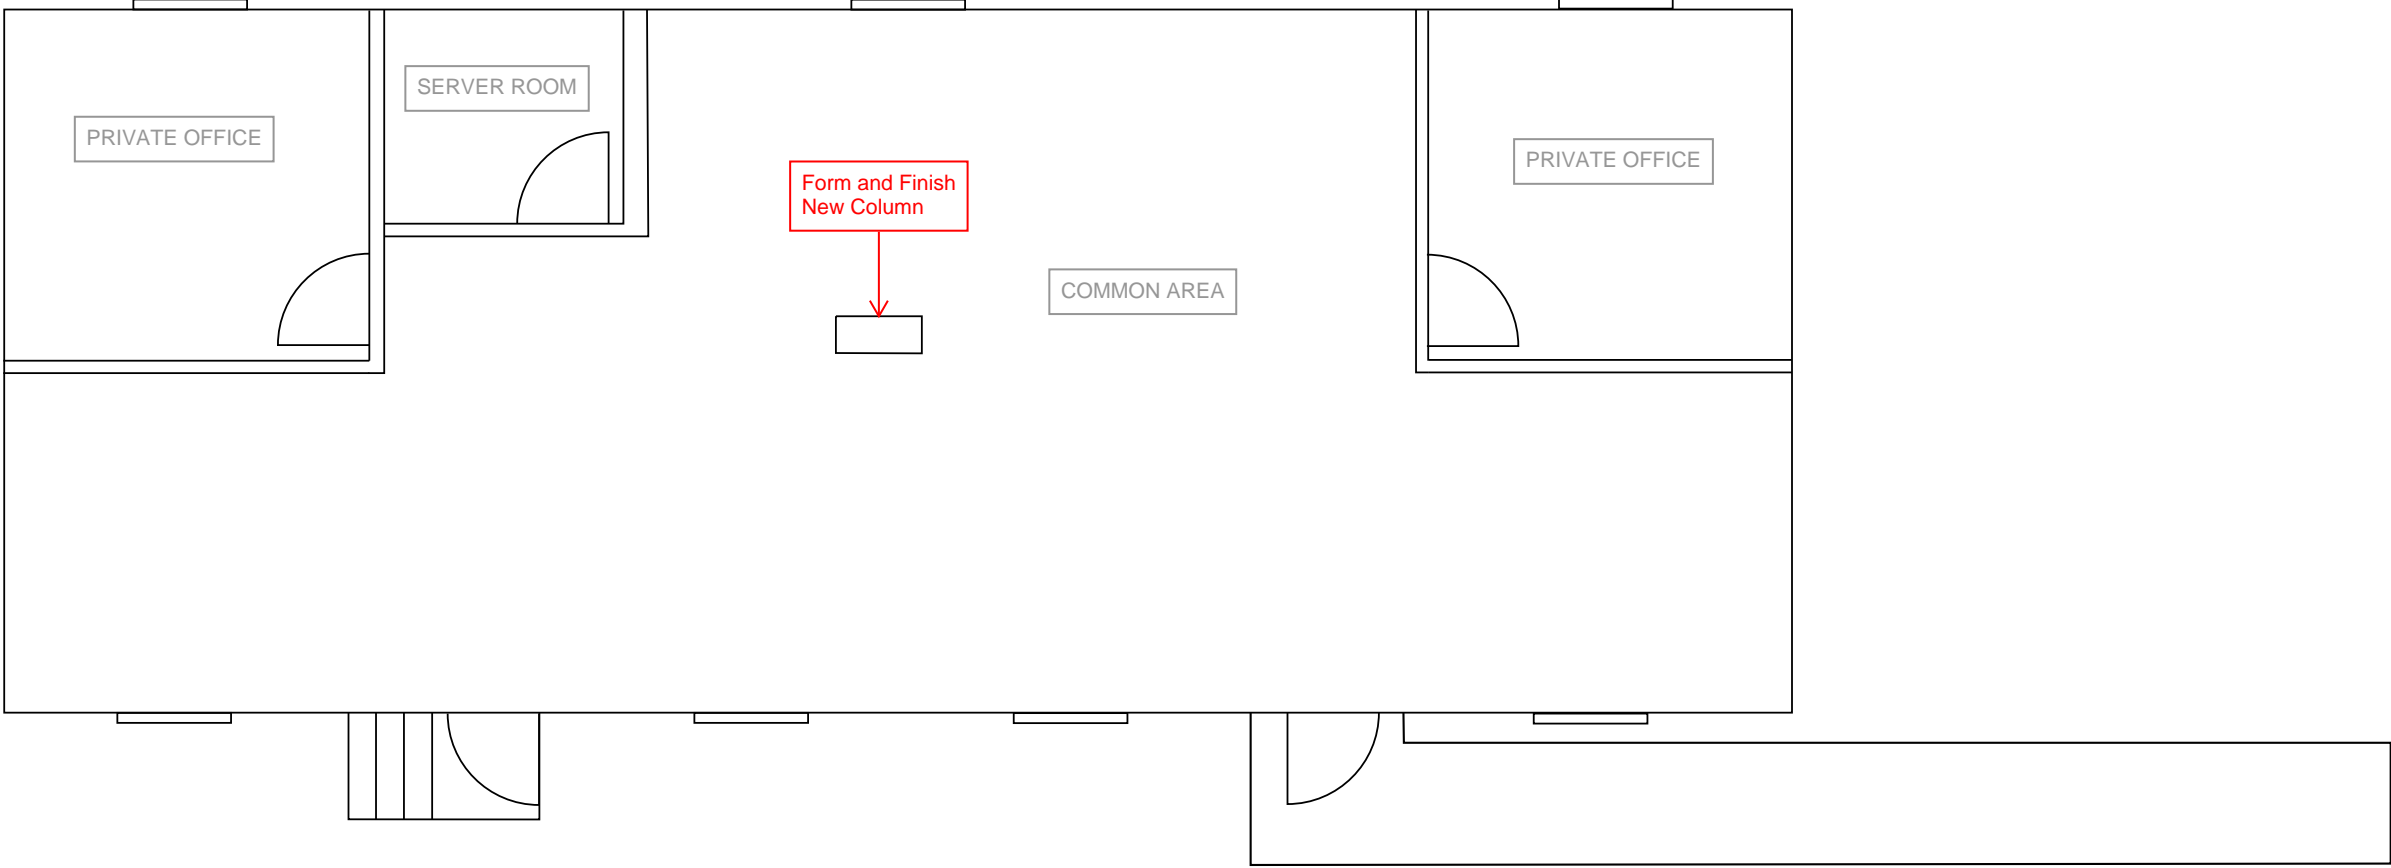

# EXHIBIT C - RCP PLAN

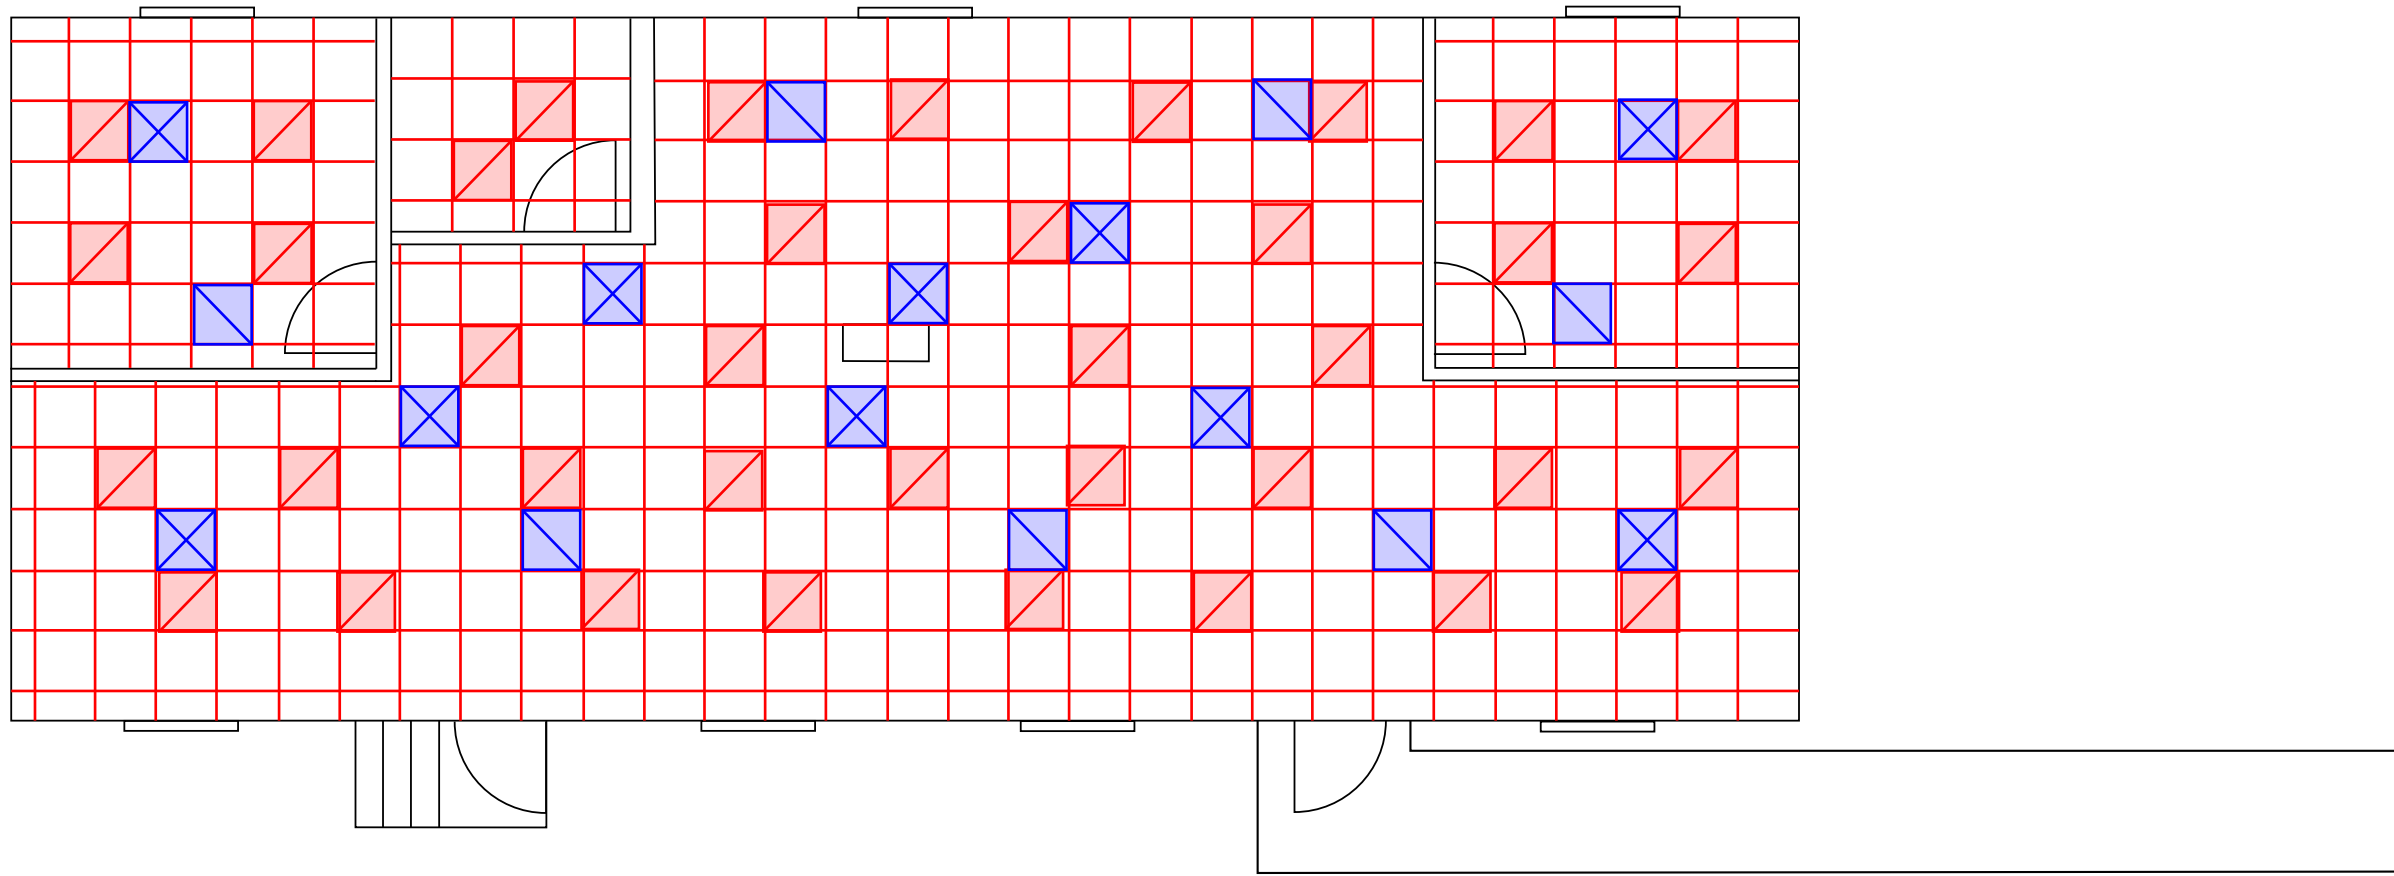


 ACOUSTIC CEILING TILE

 LIGHT FIXTURE (Lighting to be on two separate circuits)

 CEILING DIFFUSER

 RETURN AIR REGISTER

# EXHIBIT D - ELECTRICAL FLOOR PLAN

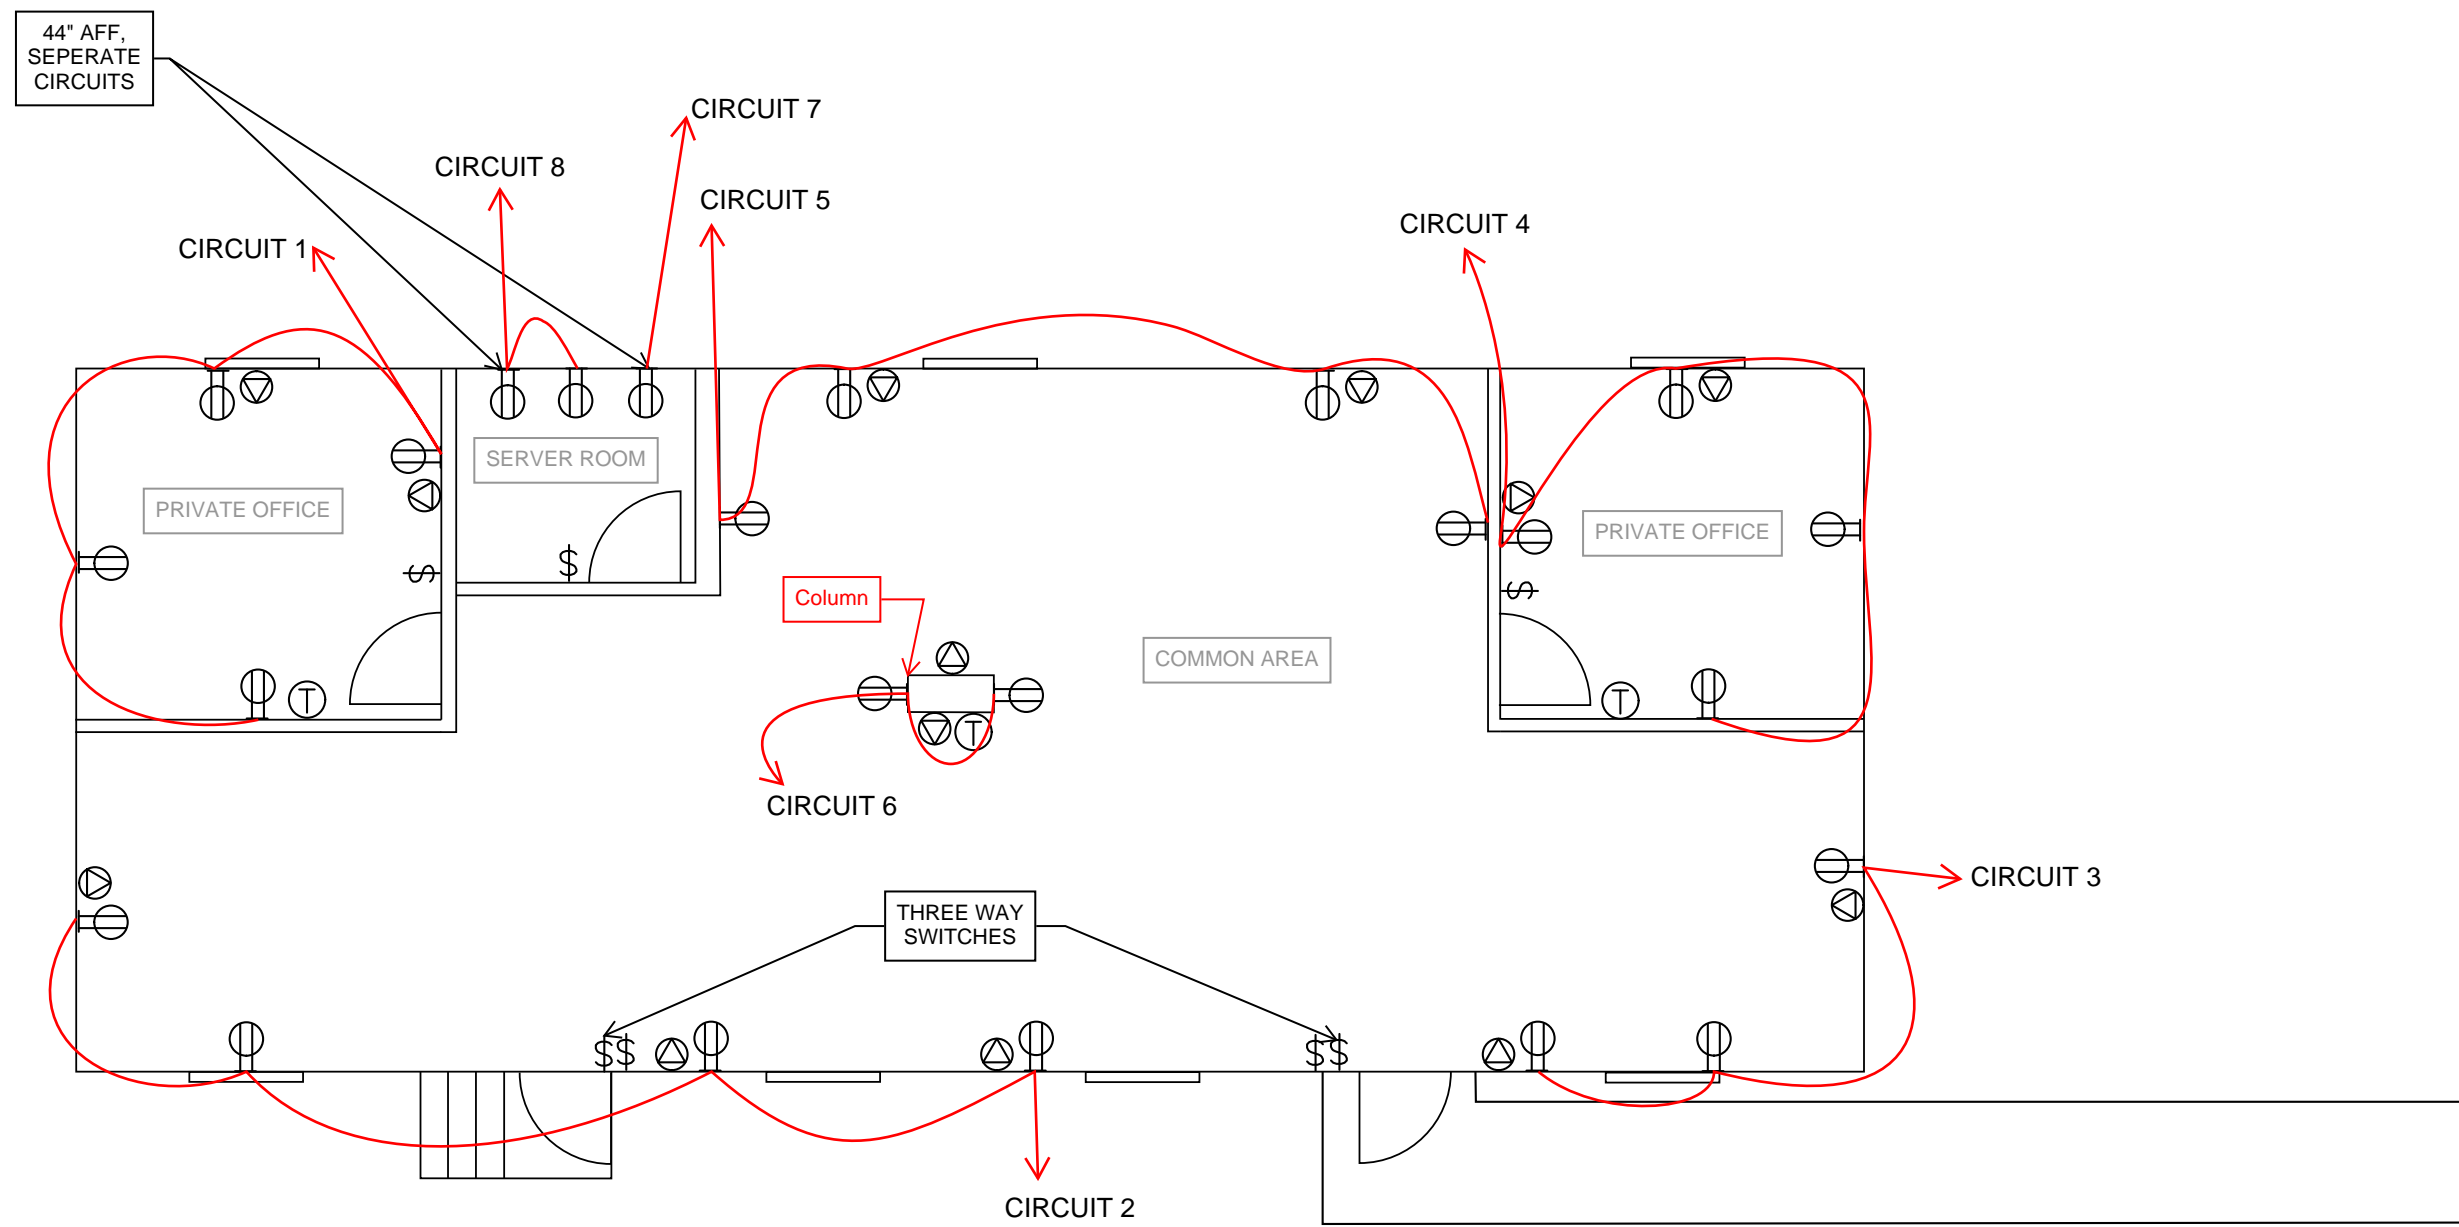

- ⊖ | DUPLEX RECEPTACLE, WALL MOUNTED @ +18" AFF, NEMA 5-20R U. O. N.
- ⊗ | (2) DATA OUTLETS, 2 GANG FLOOR BOX WITH DEVICES AND 2 CAT 6 CABLES PER NOTES & SPECIFICATION. PROVIDE 1-1/4" C MINIMUM TO CABLE TRAY OR IDF.
- ⊕ | THERMOSTAT - 42" AFF
- \$ | SWITCH MOUNTED @ +42" AFF

# EXHIBIT E - DRYWELL DETAIL

## DRYWELL:

