
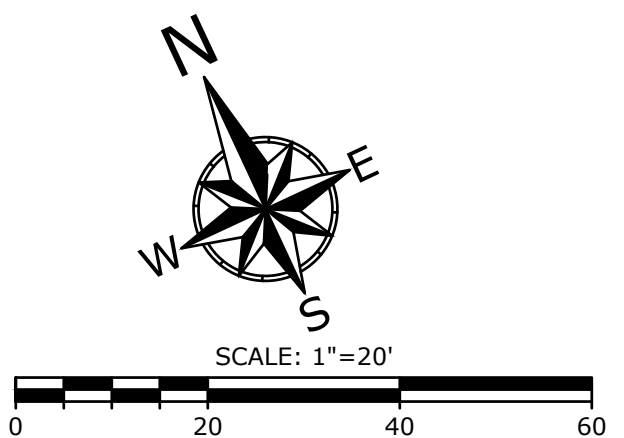
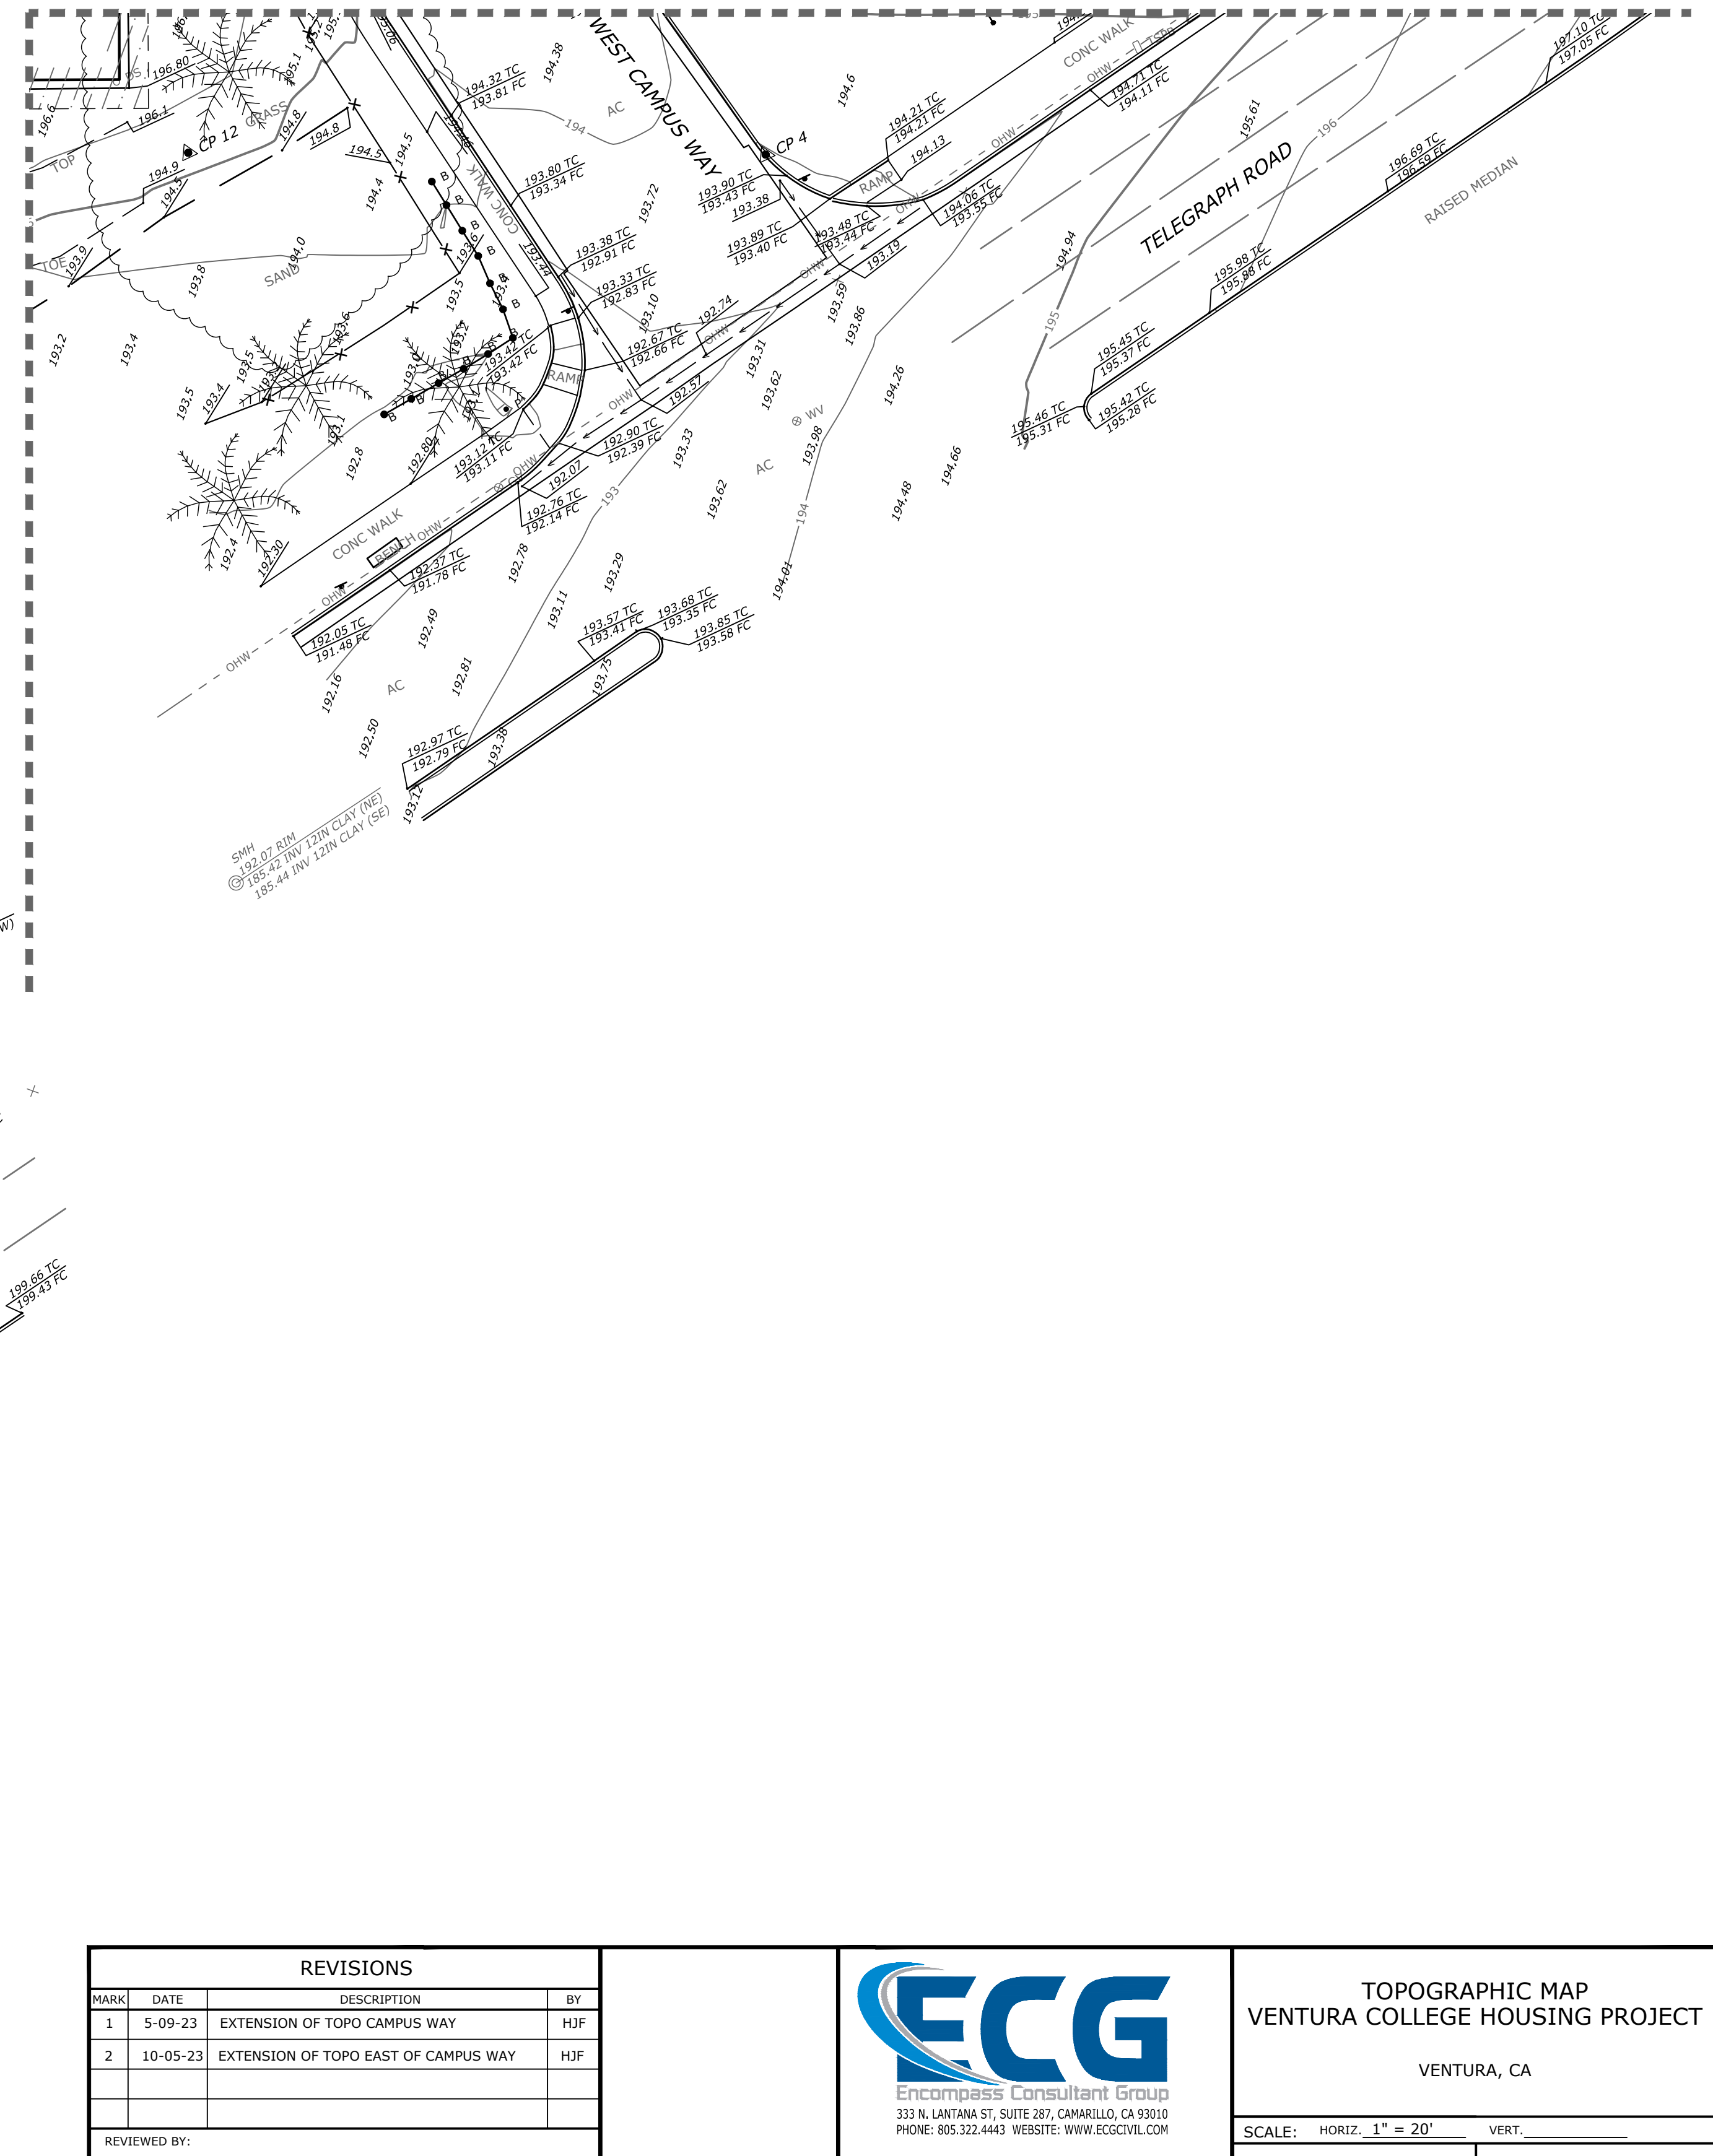


SEE SHEET 1

SEE BELOW LEFT

SEE ABOVE RIGHT

DRAWING: n:\projects\0907\gen\cadd\0907\topo.dwg

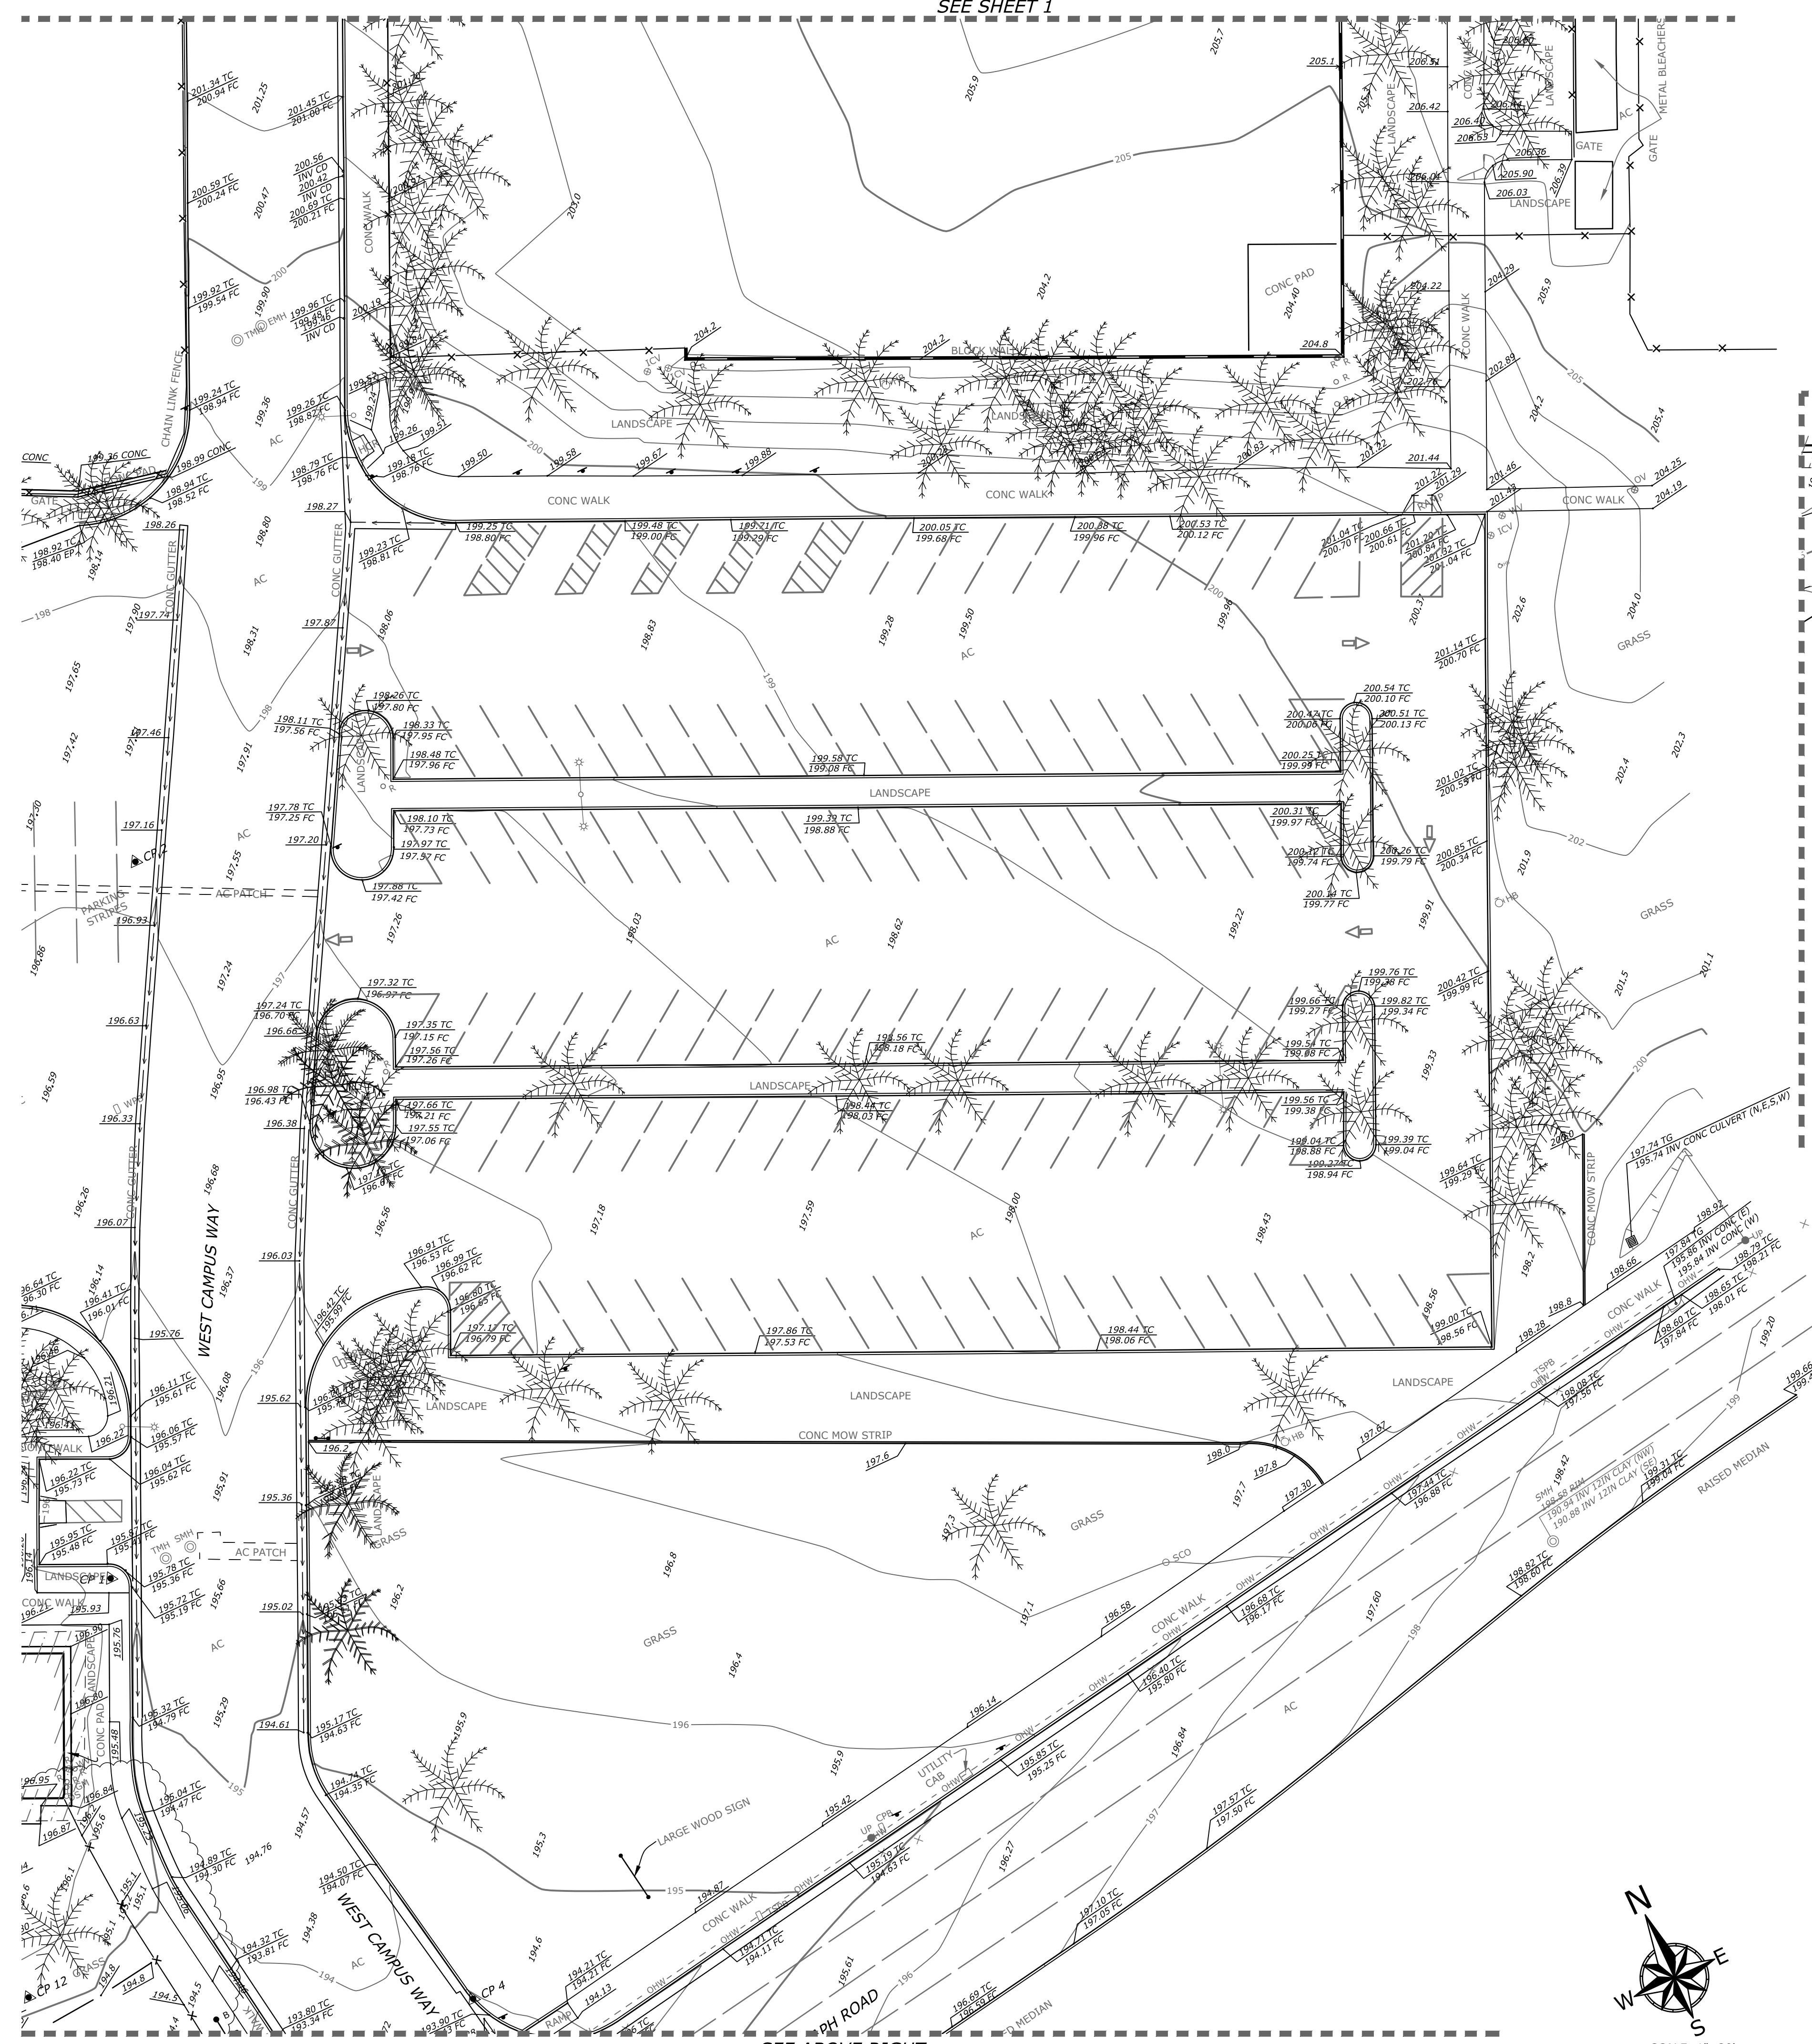

REVISIONS			
MARK	DATE	DESCRIPTION	BY
1	5-09-23	EXTENSION OF TOPO CAMPUS WAY	HJF
2	10-05-23	EXTENSION OF TOPO EAST OF CAMPUS WAY	HJF

REVIEWED BY: _____ DATE: _____

PROJECT SURVEYOR
P.L.S. 7807

TOPOGRAPHIC MAP
VENTURA COLLEGE HOUSING PROJECT
VENTURA, CA

SCALE: HORIZ. 1" = 20' VERT. _____

WORK ORDER 0907
DRAWN BY: HJF
CHECKED BY: JFF

DATE: _____

SHEET NO. 2 OF 2