



Ventura County Community College District
761 East Daily Drive, Camarillo, CA 93010
Purchasing Department

TO: All Bidders March 4, 2014
FROM: Janice Kisch, Purchasing Specialist
SUBJECT: Bid 579, MC Library Server Room HVAC Replacement Project

Bid 579, MC Library Server Room HVAC Replacement Project – Addendum 1

This addendum is hereby made a part of the contract documents to the same extent as though it was originally included therein and takes precedence over the original documents.


Note that the Bid Proposal Form requires acknowledgement of receipt of all addenda.

It is the responsibility of the Bidder to verify that their Bid Proposal and all addenda has been received and delivered to the VCCCD Purchasing Department prior to the bid opening date and time. Verification of receipt can be obtained through the listed Purchasing Specialist.

New Information:


1. See the following Drawing called: Sketch No.: MSK-001, dated 03/04/19.

Shows the additional scope of work as discussed on the Jobwalk regarding Condensate Piping.

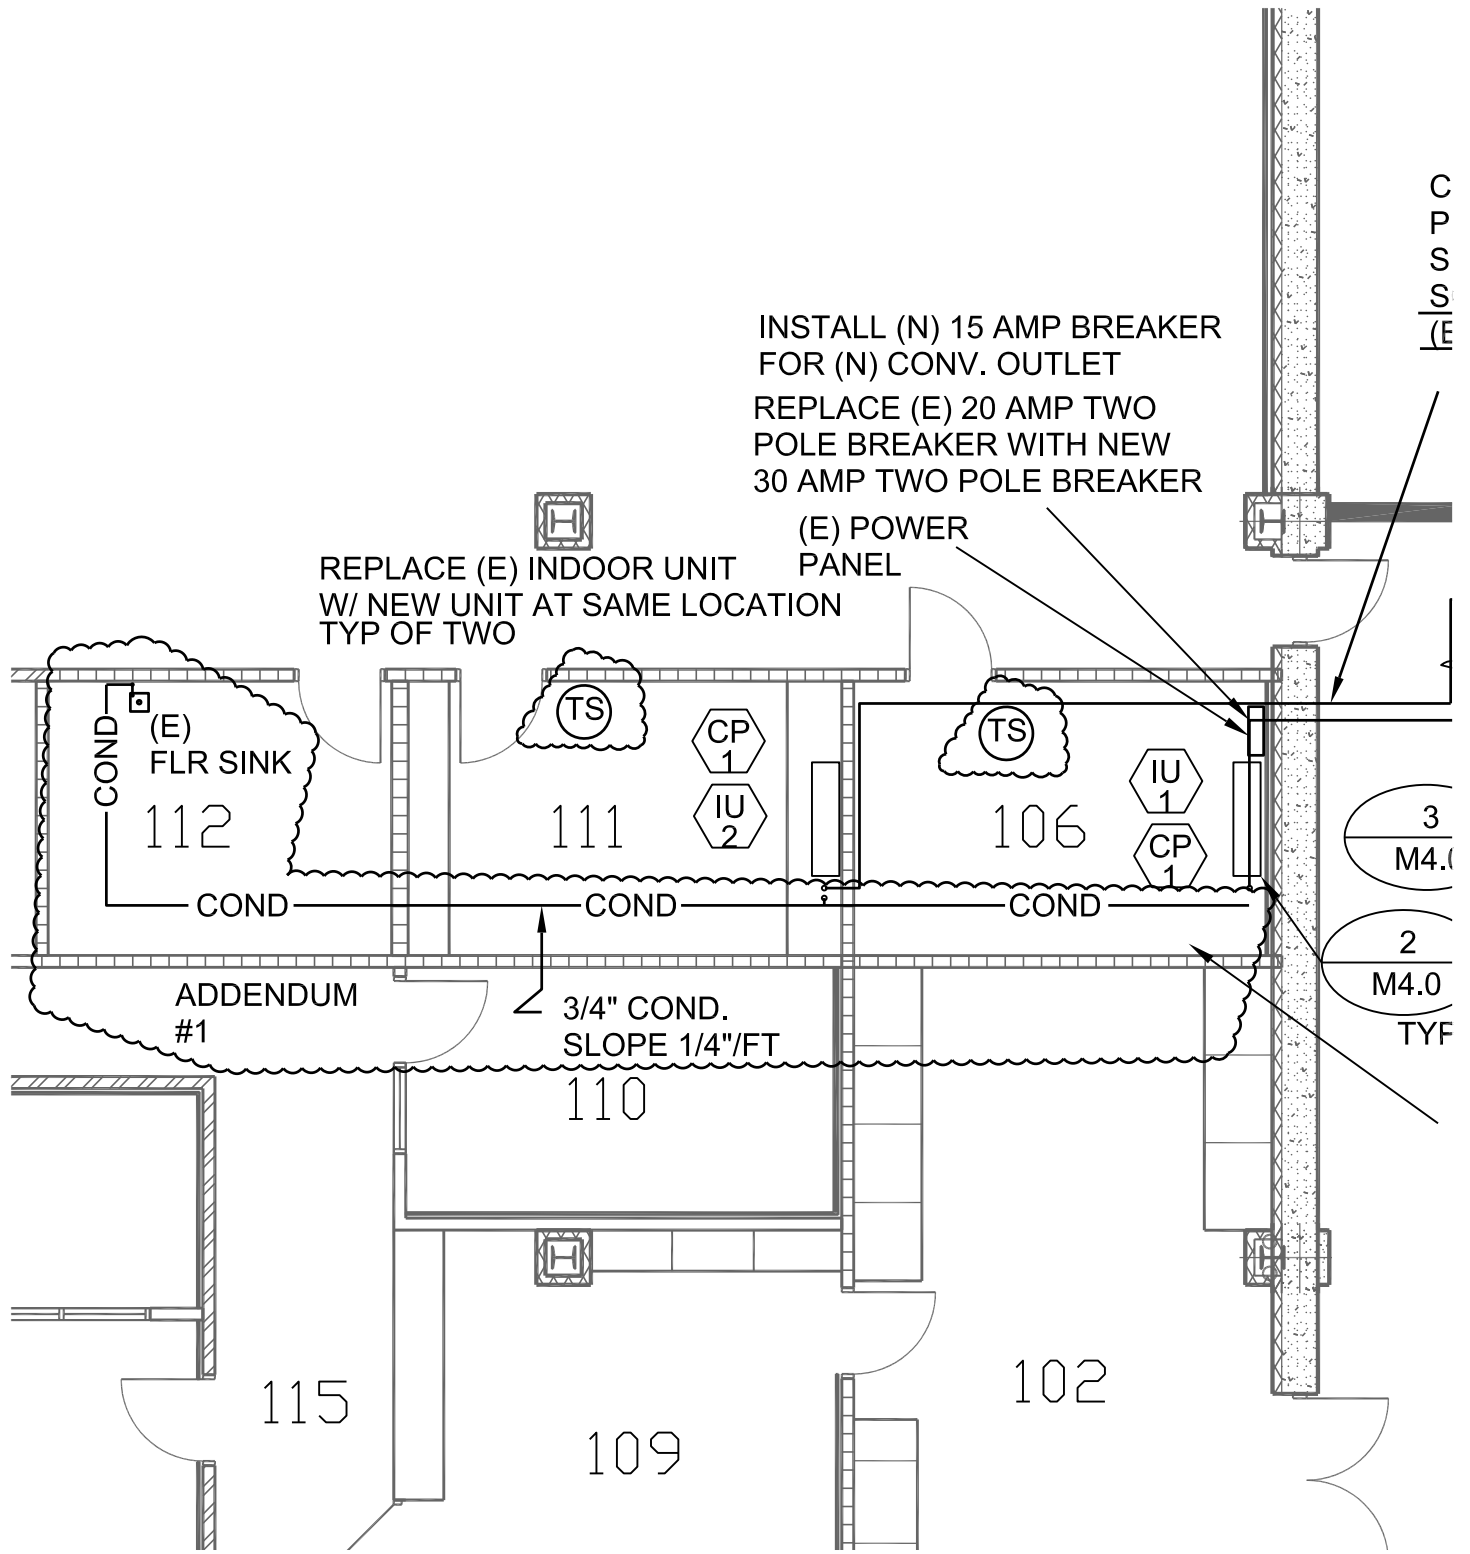

ADDENDUM #1 - SCOPE OF WORK

1. REPLACE (E) PLASTIC CONDENSATE TUBING WITH NEW 3/4" COPPER TYPE L CONDENSATE WITH CLEANOUTS. PROVIDE CONNECTION TO (N) PUMPS AND TERMINATION AT (E) FLOOR SINK.
2. ADD NEW TEMPERATURE SENSORS AT ROOMS 106 & 111 WITH CONTROLLER AND INTEGRATION INTO (E) AUTOMATED LOGIC SYSTEM WITH GRAPHICS AND ALARMS.

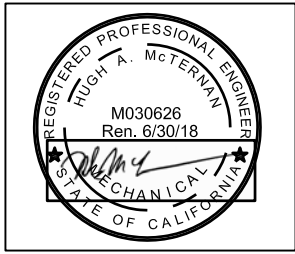

AE Group
Mechanical Engineers, Inc.
 838 East Front Street
 Ventura, California 93001
 (805) 653-1722 FAX: (805) 653-7260
 hugh@aegroupme.com

VENTURA COUNTY COMMUNITY COLLEGE DISTRICT
 MOORPARK COLLEGE LLR BUILDING
 ADDENDUM #1

Modifies: M3.0
 Scale: NO SCALE
 Revision: CONDENSATE PIPING

Sketch No.: MSK-001
 Print Date: 03/04/19