


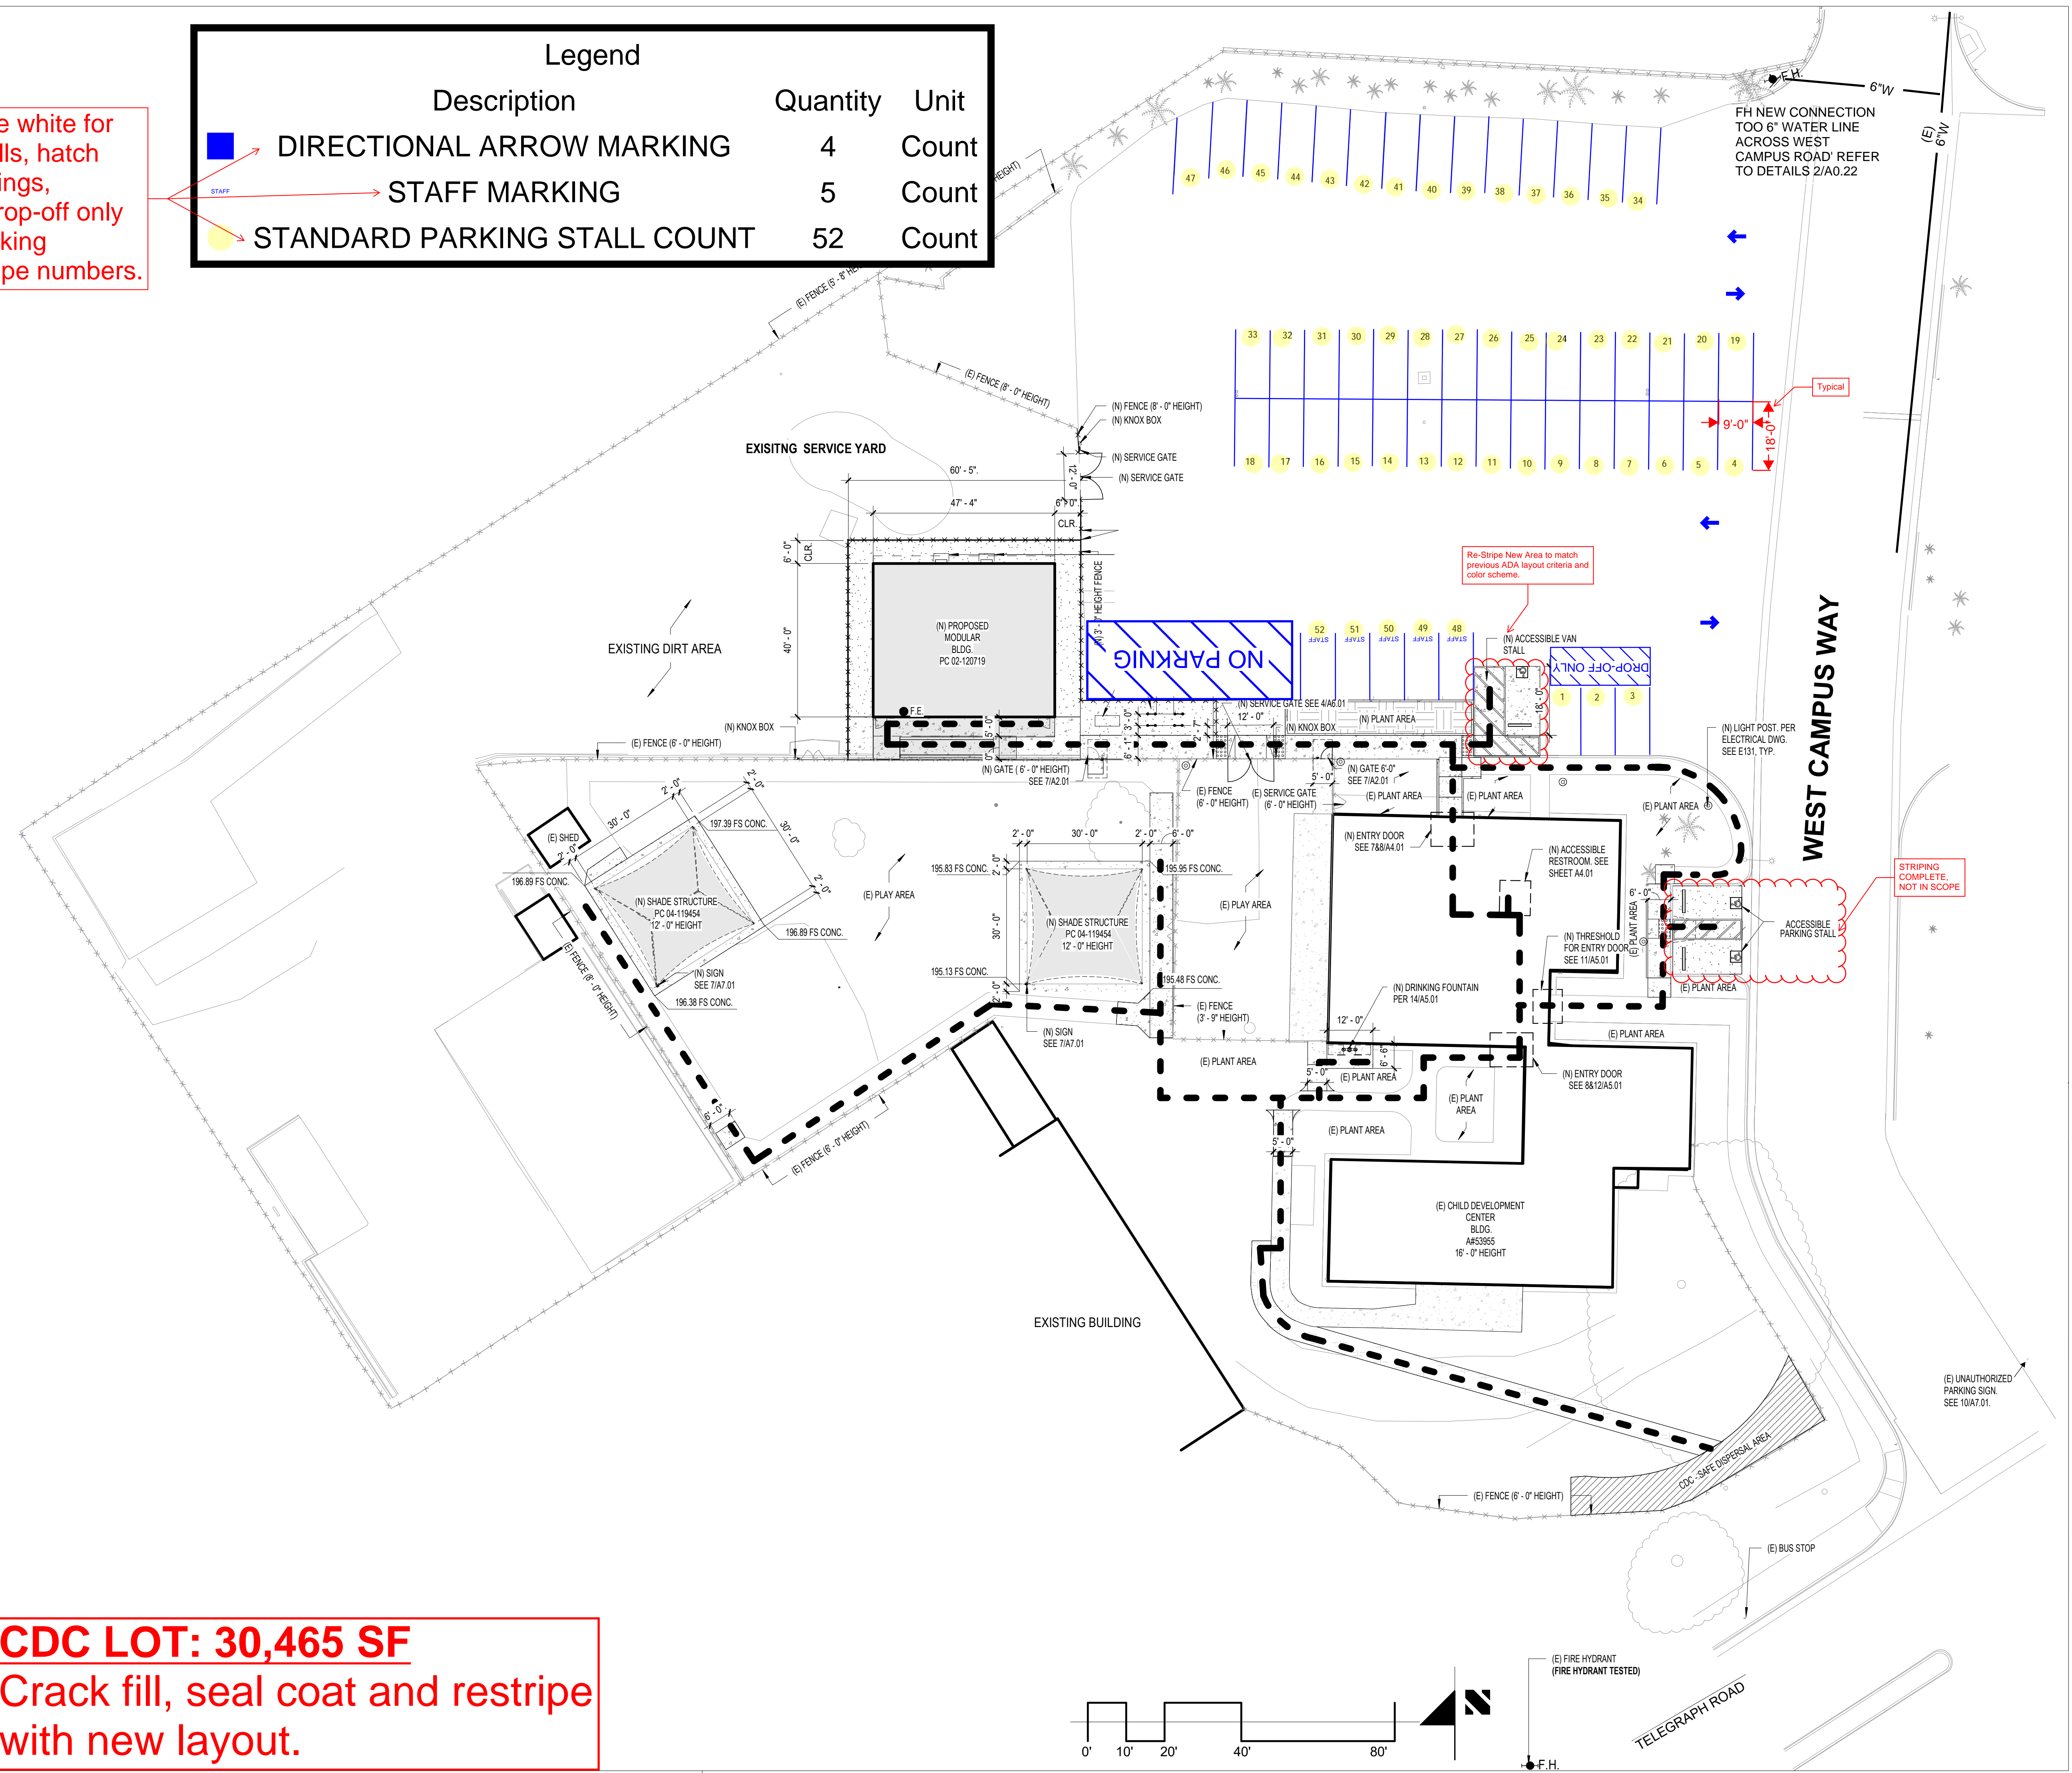


Color of striping to be white for standard parking stalls, hatch markings, staff markings, directional arrows, drop-off only markings and no parking markings. Do not stripe numbers.

Legend			
Description	Quantity	Unit	
 DIRECTIONAL ARROW MARKING	4	Count	
 STAFF MARKING	5	Count	
 STANDARD PARKING STALL COUNT	52	Count	

**CDC LOT: 30,465 SF**  
Crack fill, seal coat and restripe with new layout.



FH NEW CONNECTION TOO 6" WATER LINE ACROSS WEST CAMPUS ROAD REFER TO DETAILS 2/A0.22

Re-Stripe New Area to match previous ADA layout criteria and color scheme.

STRIPING COMPLETE, NOT IN SCOPE

(E) FIRE HYDRANT (FIRE HYDRANT TESTED)

TELEGRAPH ROAD

WEST CAMPUS WAY