


KEYNOTES

- 3.01 CONCRETE ACCESSIBLE CURB RAMP
10.01 VAN ACCESSIBLE NO PARKING SIGN
10.14 ACCESSIBLE PARKING SIGN
10.15 TACTILE WARNING STRIP. SEE 10/A501
32.02 12" HIGH PAINTED TEXT, COLOR: WHITE
32.03 ADA COMPLAINT PAINTED SYMBOL OF ACCESSIBILITY
D.11 REMOVE (E) STRIPING
D.12 DEMOLISH (E) SIGN AND POST
D.13 DEMOLISH (E) SIGN AND REPLACE W/ VAN ACCESSIBLE SIGN
D.15 DEMOLISH (E) CONC. RAMP
D.16 REMOVE & RELOCATE (E) SIGN
E.09 RELOCATE (E) CONC. WHEEL STOP
E.10 (E) TRUNCATED DOME WARNING STRIP
E.12 (E) ACCESSIBLE PARKING SIGNAGE
E.35 (E) LIGHT STANDARD
E.36 (E) CONCRETE WHEEL STOP
E.37 (E) ACCESSIBLE VAN PARKING SIGNAGE
E.44 (E) RELOCATE ACCESSIBLE DIRECTIONAL SIGN TO FOUNTAIN HALL BLDG.
E.45 (E) CONC. STEPS

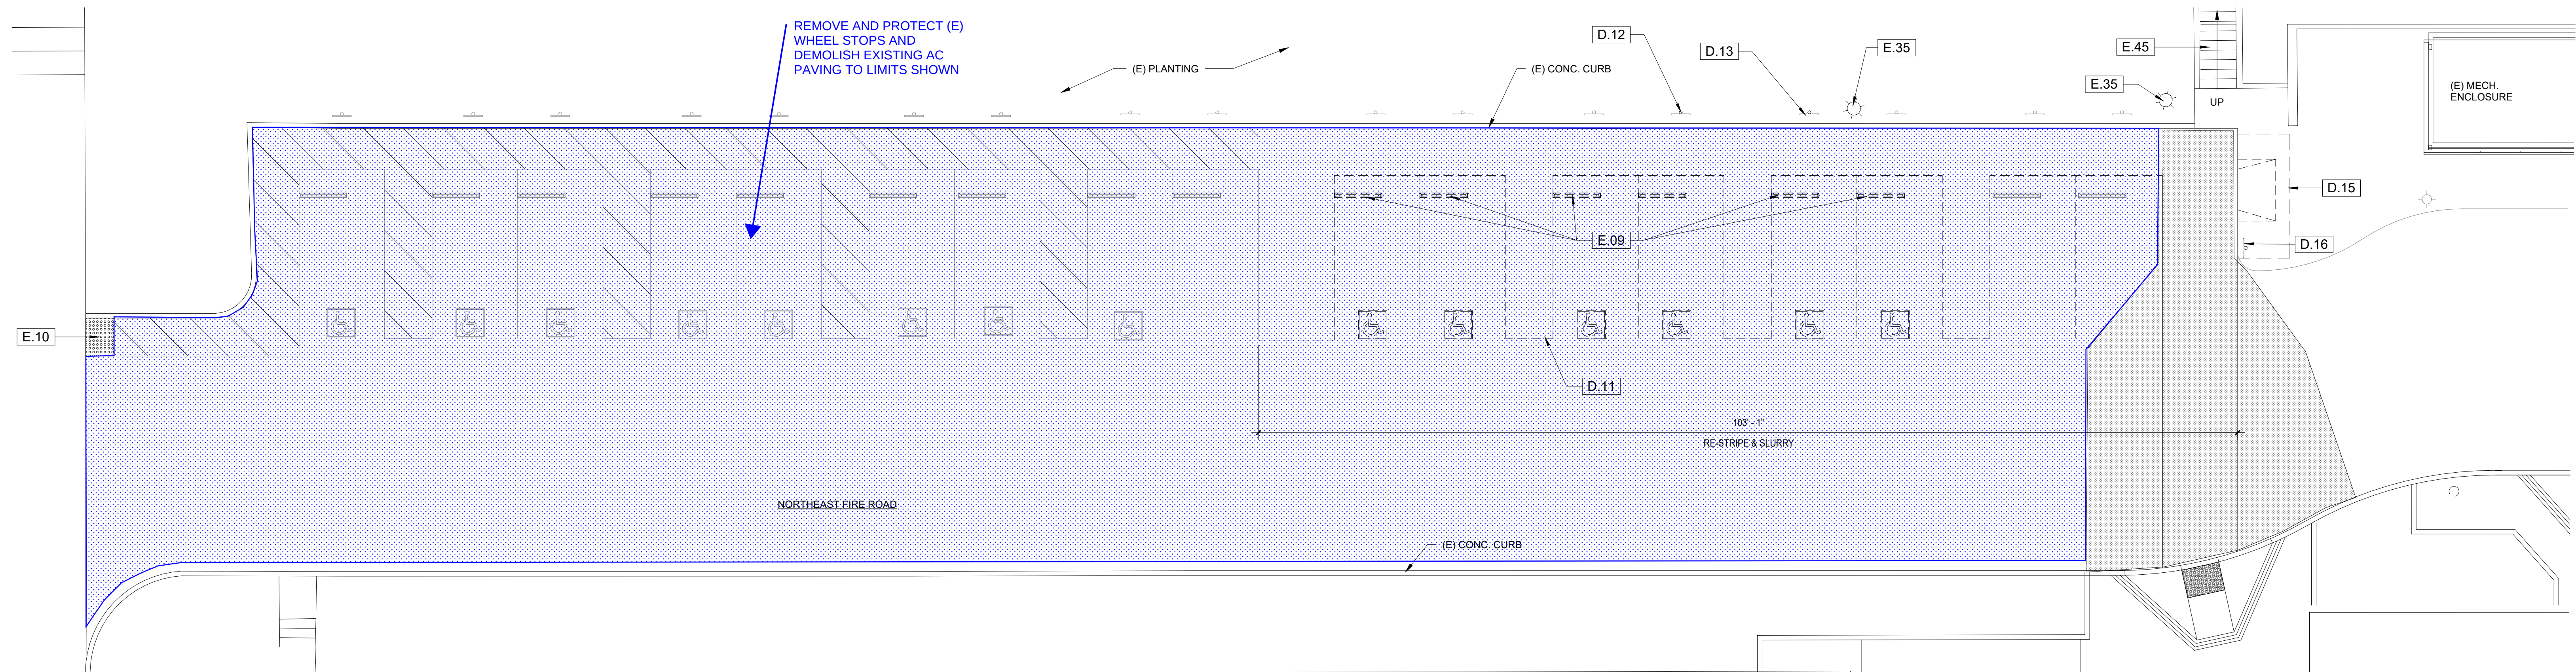

ENLARGED PARKING LOT DEMOLITION PLAN

1/8" = 1'-0"

1

SCOPE OF WORK:

- PROVIDE SURVEY OF AREA OF WORK.
REMOVE AND PROTECT (E) WHEEL STOPS.
REMOVE (E) AC PAVING AS NEEDED TO ACHIEVE
NEW GRADES.
PROVIDE AND RECOMPACT BASE - EXISTING BASE
MAY BE REUSED.
PROVIDED NEW AC PAVING.
PROVIDE SEAL COAT AT NEW PAVING.
PROVIDE STRIPING, ISA LOGO AND "NO PARKING" AS
INDICATED.
DEMO (E) RAMP AND PROVIDE NEW CURB AND 4" CONCRETE PAVING
NOTE: PARKING LOT AND STALL SIGNAGE IS NOT IN
SCOPE.

NOTES:

1. ALL DIMENSIONS TO PAINTED STRIPING ARE
TAKEN FROM THE CENTERLINE OF STRIPE
UNLESS NOTED OTHERWISE
2. STRIPING TO BE 4" WIDE PAINTED BLUE
BORDER STRIPING SHALL BE 4" WIDE PAINTED
BLUE
3. PROVIDE SLURRY COAT AT NEW STRIPED
AREAS
4.

